


GRAPHIC LEGEND

- Parapet
- Gravel stop
- Control joint
- Expansion joint
- New insulated drain pipe
- Photo vantage point

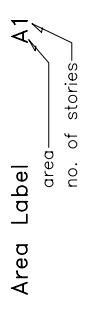

KEYNOTE LEGEND

- 1 core sample
- 2 chimney
- 3 AC unit
- 4 sign support
- 5 ventilator
- 6 vent pipe
- 7 roof drain
- 8 skylight
- 9 eavestrough
- 10 firewall
- 11 antenna
- 12 ladder
- 13 stub column
- 14 roof hatch
- 15 scupper
- 16 pitch box
- 17 HVAC unit
- 18 capped curb
- 19 flag pole
- 20 electrical mast
- 21 cooling tower
- 22 splash pad
- 23 splash pan
- 24 downspout/rainwater leader
- 25 back slope
- 26 cant
- 27 increase slope to drain
- 28 cricket
- 29 parapet/wide flashing

AGASSIZ CONSULTING GROUP



809 Pipeline Road, Winnipeg, Manitoba
Phone: 697-8091 Fax: 697-8039

Project: **Bronx Park Community Center**
131 Chelsea Place
Winnipeg, MB

Date: **February 26, 2004**

Drawing No. **R-1**

File no: **3215-04** Scale: **1:200**

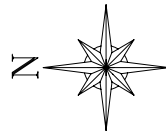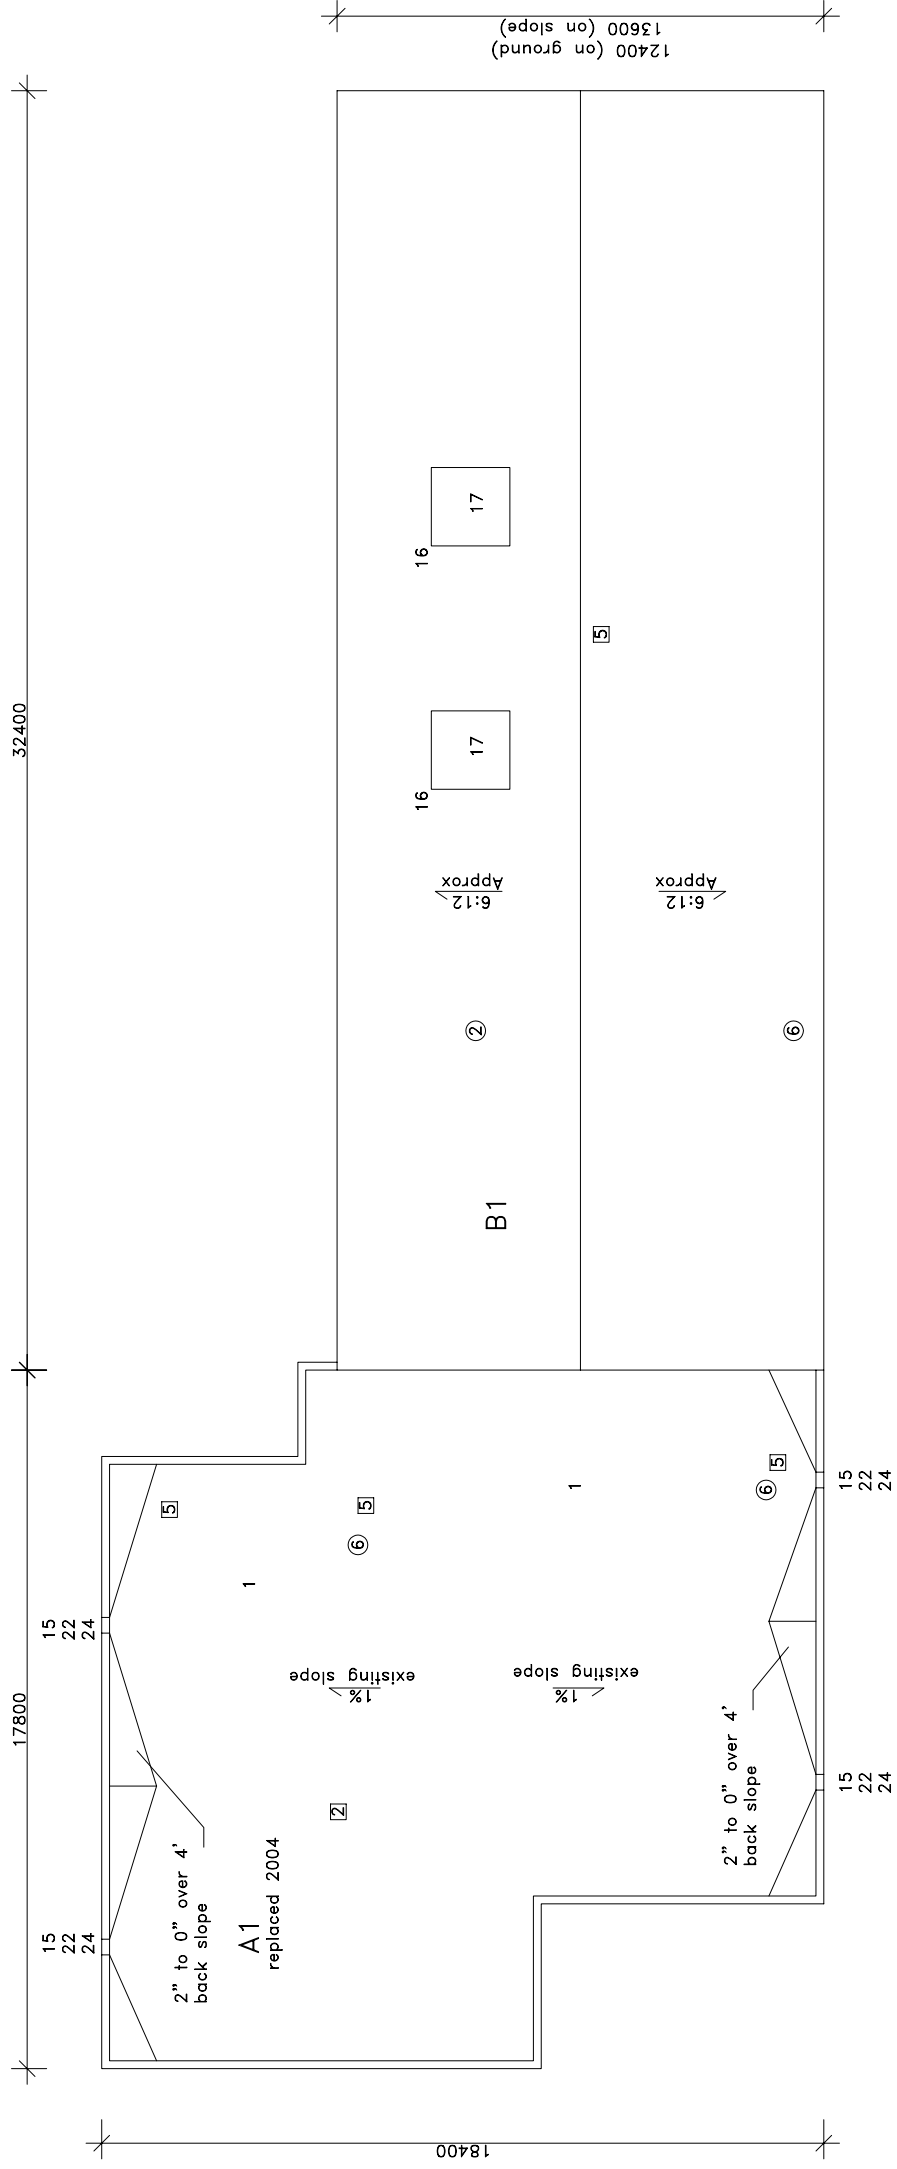

Approx. Area
sq.m.
A1 = 285
B1 = 440

Notes:
.01 Contractor is responsible for site verifications of all dimensions
.02 Drawings are not to be scaled for estimating purposes
.03 All areas given are approximate
Stated scale is when in 11x17 format
X= large blister