




THE CITY OF WINNIPEG

MAIN STREET

WATERMAIN RENEWAL (WEST SIDE) STORM RELIEF AND COMBINED SEWER RENEWAL LOMBARD AVE. TO ALEXANDER AVE.

BID OPPORTUNITY 139-2004

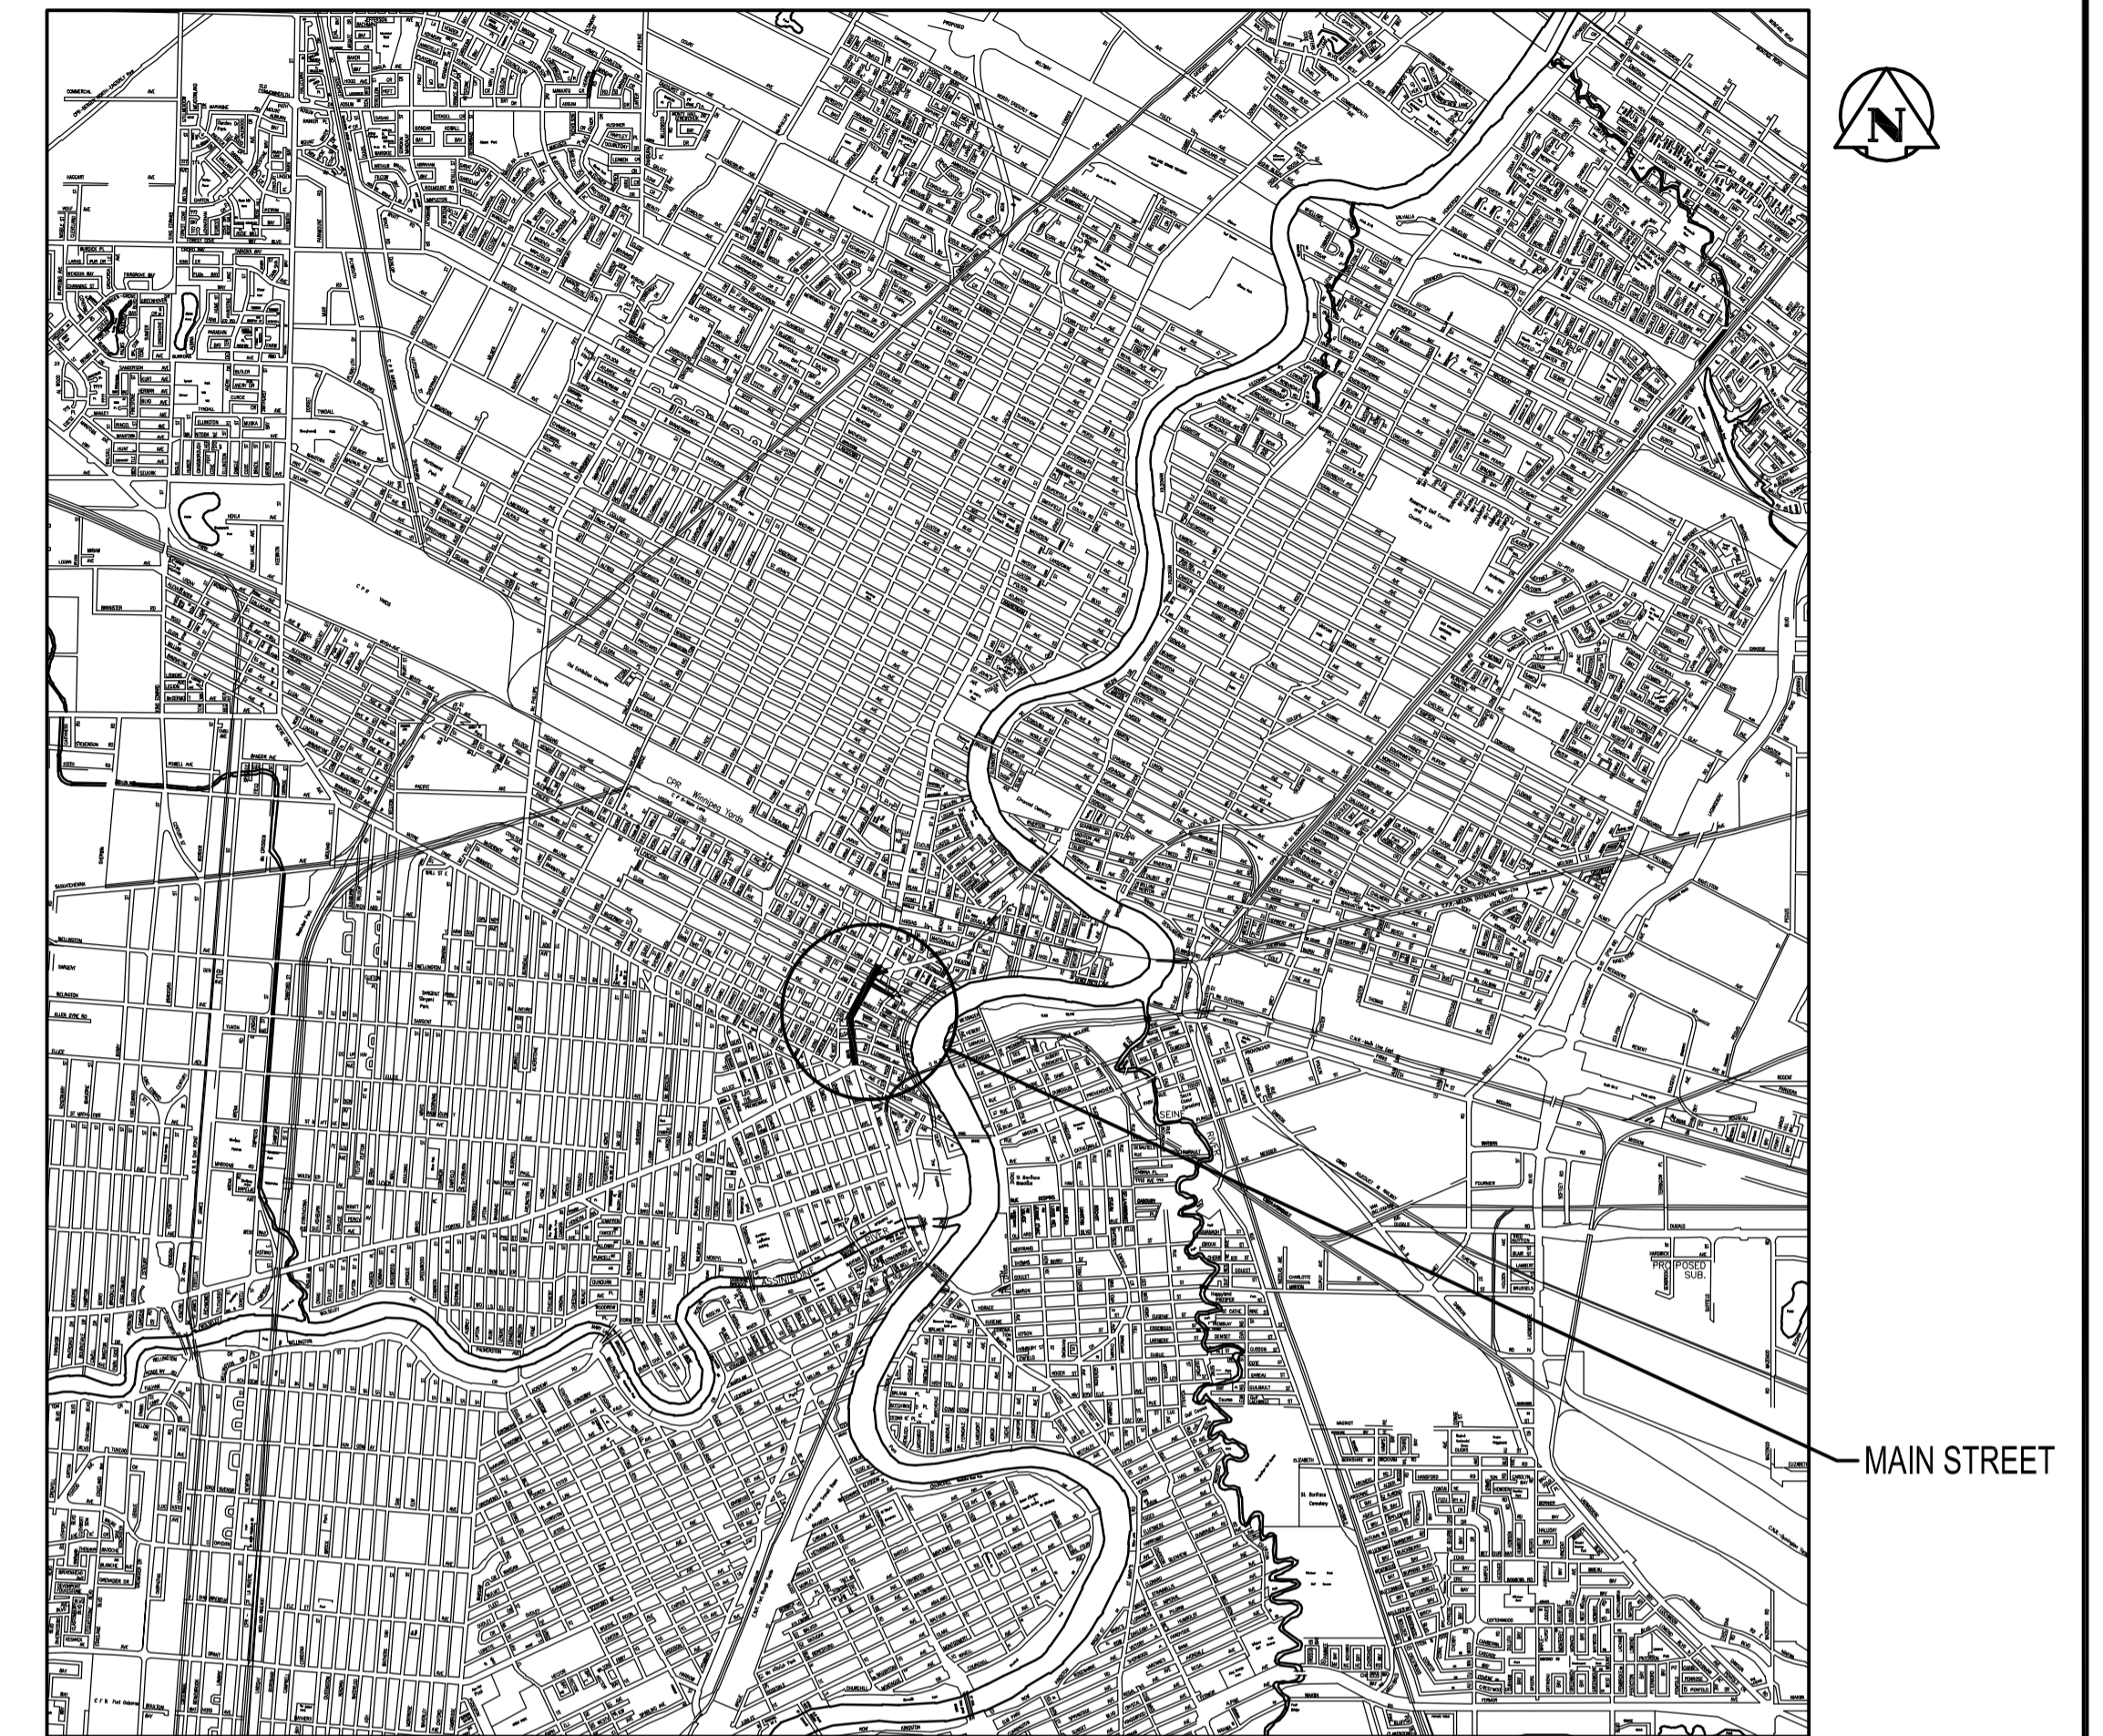

KEY PLAN

DRAWING INDEX

CITY PLAN NO.	CONSULTANT PLAN NO.	DESCRIPTION	SHEET NO.
D-8467	CW-50-599	MAIN ST. - STA. 1+00 TO STA. 2+00	1 of 7
D-8468	CW-51-599	MAIN ST. - STA. 2+00 TO STA. 3+25	2 of 7
D-8469	CW-52-599	MAIN ST. - STA. 3+25 TO STA. 4+55	3 of 7
D-8470	CW-53-599	MAIN ST. - STA. 4+55 TO STA. 5+90	4 of 7
D-8471	CW-54-599	MAIN ST. - STA. 5+90 TO STA. 7+30	5 of 7
D-8472	CW-55-599	MAIN ST. - STA. 7+30 TO ALEXANDER AVENUE	6 of 7
D-8472A	CW-56-599	LOMBARD AVE. 300 COMBINED SEWER RENEWAL	7 of 7



Stantec

Stantec Consulting Ltd.

WINNIPEG

MANITOBA