




WATT STREET

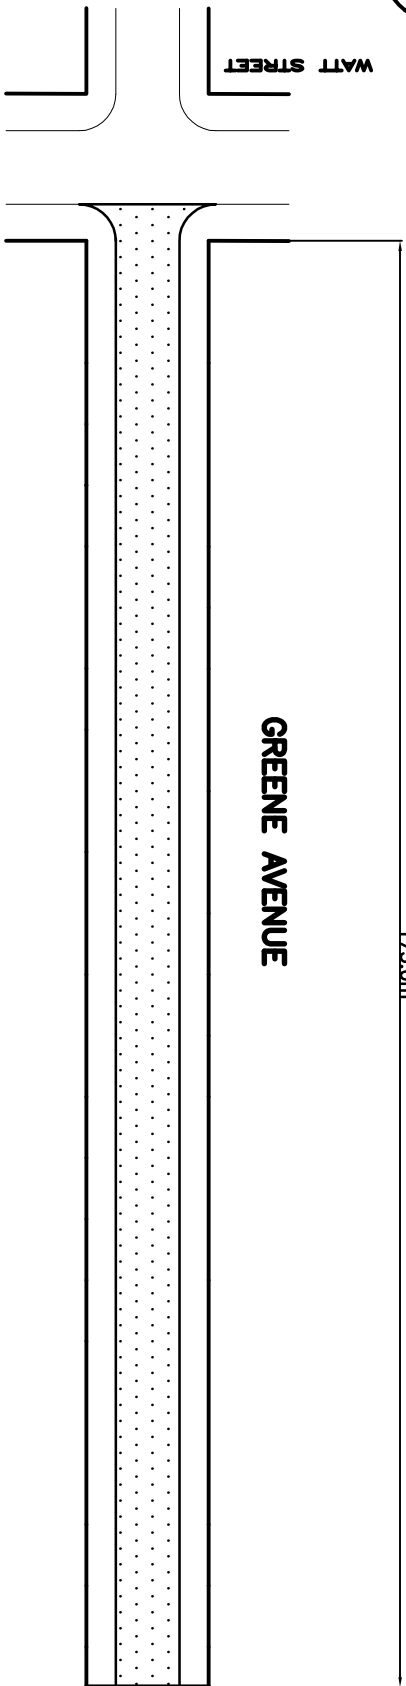

175.0m

GREENE AVENUE

175.0m

GREENE AVENUE

7.62

10.0m EXTERNAL POINT REPAIR OF 300mm COMBINED SEWER
AS DIRECTED BY CONTRACT ADMINISTRATOR

GOLSPIE STREET

7.62

- CRACK AND SEAT INCLUDES
1. MINOR PAVEMENT PATCHING
 2. CRACK AND SEATING OF PAVEMENT
 3. CURB AND GUTTER CONSTRUCTION
 4. SIDEWALK RENEWAL
 5. GEOTEXTILE FABRIC
 6. ASPHALT OVERLAY

SEG ENGINEERING INC. 200 YORK AVENUE WINNIPEG, MANITOBA (204) 253-5113		THE CITY OF WINNIPEG PUBLIC WORKS DEPARTMENT TRANSPORTATION DIVISION Winnipeg		PROVINCIAL CONTRACT NO. 02 CONSULTANT'S DRAWING NO. 150-2004	
PROJECT NO. 150-2004	PROJECT NAME 2004 RESIDENTIAL STREET RENEWALS GREENE AVENUE WATT STREET TO GOLSPIE STREET CRACK AND SEAT	DRAWN BY S.C.	CHECKED BY N.T.S.	DATE FEBRUARY 2004	PROJECT NO. 150-2004