


B SIZE 11" x 17" (279mm x 432mm)

UMA FILE NAME: 0265-364-00 00-C-1006 RX.DWG 2004-05-07 1:27pm ADL

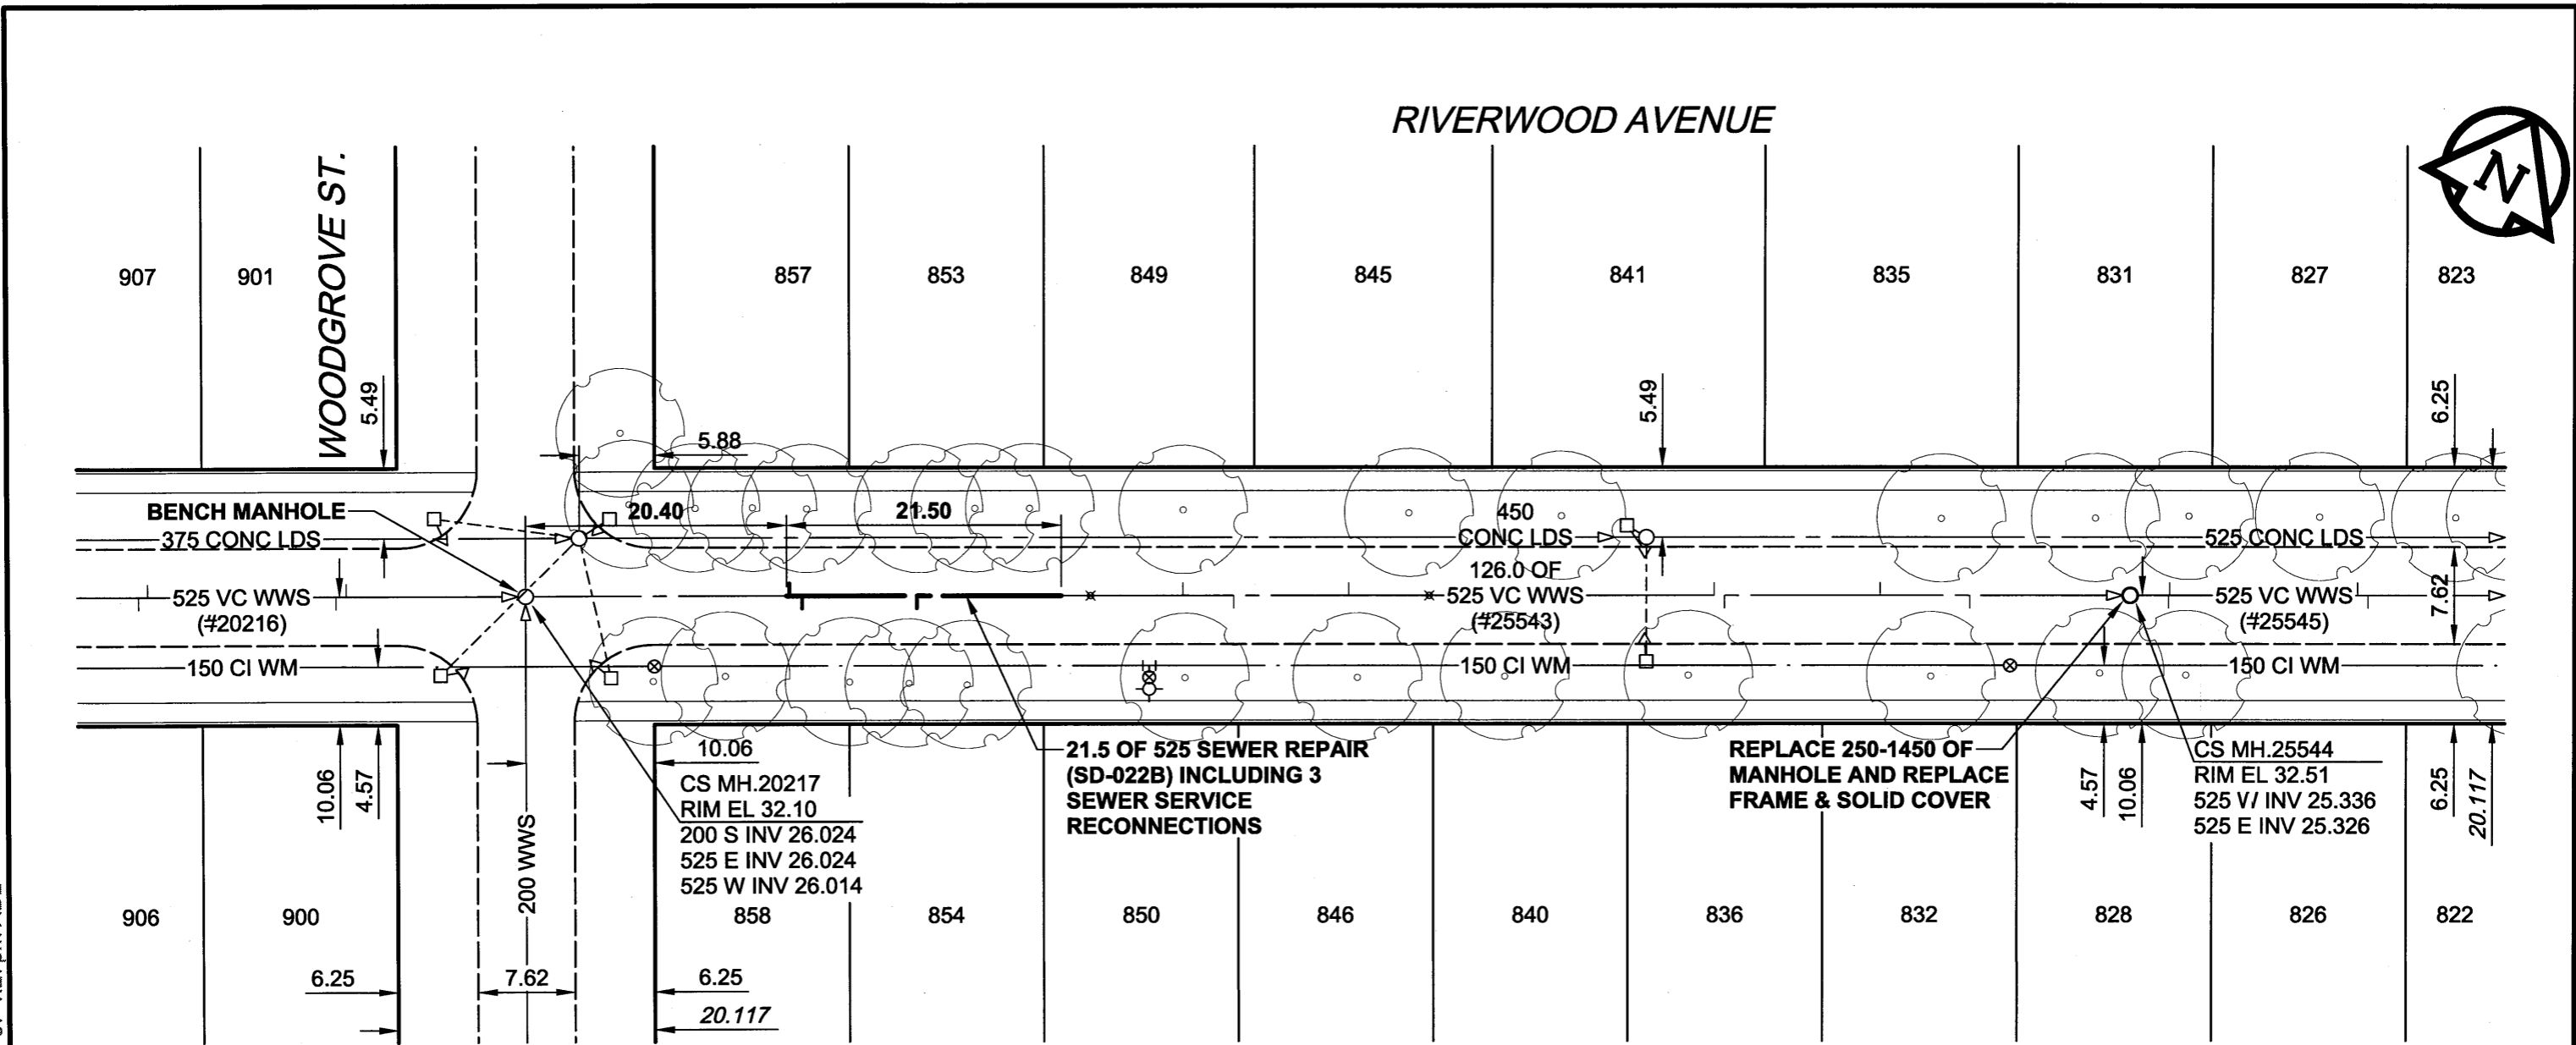

**WARNING**

IF POWER EQUIPMENT OR EXPLOSIVES ARE TO BE USED FOR EXCAVATION ON THIS PROJECT, THE CONTRACTOR MUST:  
 1) NOTIFY THE GAS COMPANY OF THE PROPOSED LOCATION OF EXCAVATION.  
 2) TAKE PRECAUTION TO AVOID DAMAGE TO GAS COMPANY INSTALLATIONS.  
 SEE PROVINCIAL REGULATION 140/92 FOR DETAILS

**METRIC**  
 WHOLE NUMBERS INDICATE MILLIMETRES  
 DECIMALIZED NUMBERS INDICATE METRES

**APEN**  
 Certificate of Authorization  
 UMA Engineering Ltd.  
 No. 256 Expiry: April 30, 2005

**SEWER JUNCTION INFORMATION\***

REF. MH	DIST FROM REF. MH	SIZE	CLOCK AT	REF. MH	DIST FROM REF. MH	SIZE	CLOCK AT
20217	20.6	150Ø	11	20217	64.4	150Ø	11
20217	21.6	150Ø	2	20217	70.7	150Ø	12
20217	30.6	150Ø	1	20217	93	150Ø	11
20217	44.2	150Ø	12	20217	93.8	150Ø	1
20217	51.4	150Ø	11	20217	106	150Ø	11
20217	55.4	150Ø	1	20217	113	150Ø	1

\*JUNCTION LOCATION FROM VIDEO INSPECTION

BID OPPORTUNITY NO. 17-2004

**LOCATION APPROVED**  
 UNDERGROUND STRUCTURES

SUPR. U/G STRUCTURES	DATE

NOTE:  
 LOCATION OF UNDERGROUND STRUCTURES AS SHOWN ARE BASED ON THE BEST INFORMATION AVAILABLE. BUT NO GUARANTEE IS GIVEN THAT ALL EXISTING UTILITIES ARE SHOWN OR THAT THE GIVEN LOCATIONS ARE EXACT. CONFIRMATION OF EXISTENCE AND EXACT LOCATION OF ALL SERVICES MUST BE OBTAINED FROM THE INDIVIDUAL UTILITIES BEFORE PROCEEDING WITH CONSTRUCTION.

BM 64-051  
 ELEV 232.106m

N.E. Cor. of Woodgrove St. & Oakenwald Ave.,  
 Tbit. on top of 0.05m dia. x 2.4m iron pipe, 1.5m  
 W. of E.L. of Woodgrove St. & 4m S. of N.L.  
 of Oakenwald Ave.

NO.	REVISIONS	YY/MM/DD	BY
A	ISSUED FOR CONSTRUCTION	04/05/12	ADL

**UMA**  
 www.umagroup.com  
 2004 UMA ENGINEERING LTD. ALL RIGHTS RESERVED.

DESIGNED BY	ALD	CHECKED BY	<i>[Signature]</i>
DRAWN BY	ADL	APPROVED BY	<i>[Signature]</i>
HOR. SCALE	1:500	RELEASED FOR CONSTRUCTION	<i>[Signature]</i>
VERT. SCALE		DATE	04/05/10

PROFESSIONAL'S SEAL  
 PROVINCE OF MANITOBA  
 07 MAY 04  
 C. C. MACEY  
 REGISTERED ENGINEER  
 CONSULTANT DRAWING NO. 06  
 0265-364-00

**THE CITY OF WINNIPEG**  
**WATER AND WASTE DEPARTMENT**

PROVINCE OF MANITOBA/CITY OF WINNIPEG  
 2004 RESIDENTIAL STREET RENEWAL PROGRAM  
 WASTEWATER SEWER REPAIRS

RIVERWOOD AVENUE  
 V/WOODGROVE STREET  
 TO 86m W OF WICKLOW STREET

SHEET 06 OF 06  
 CITY DRAWING NUMBER  
**05392**  
 REV A