
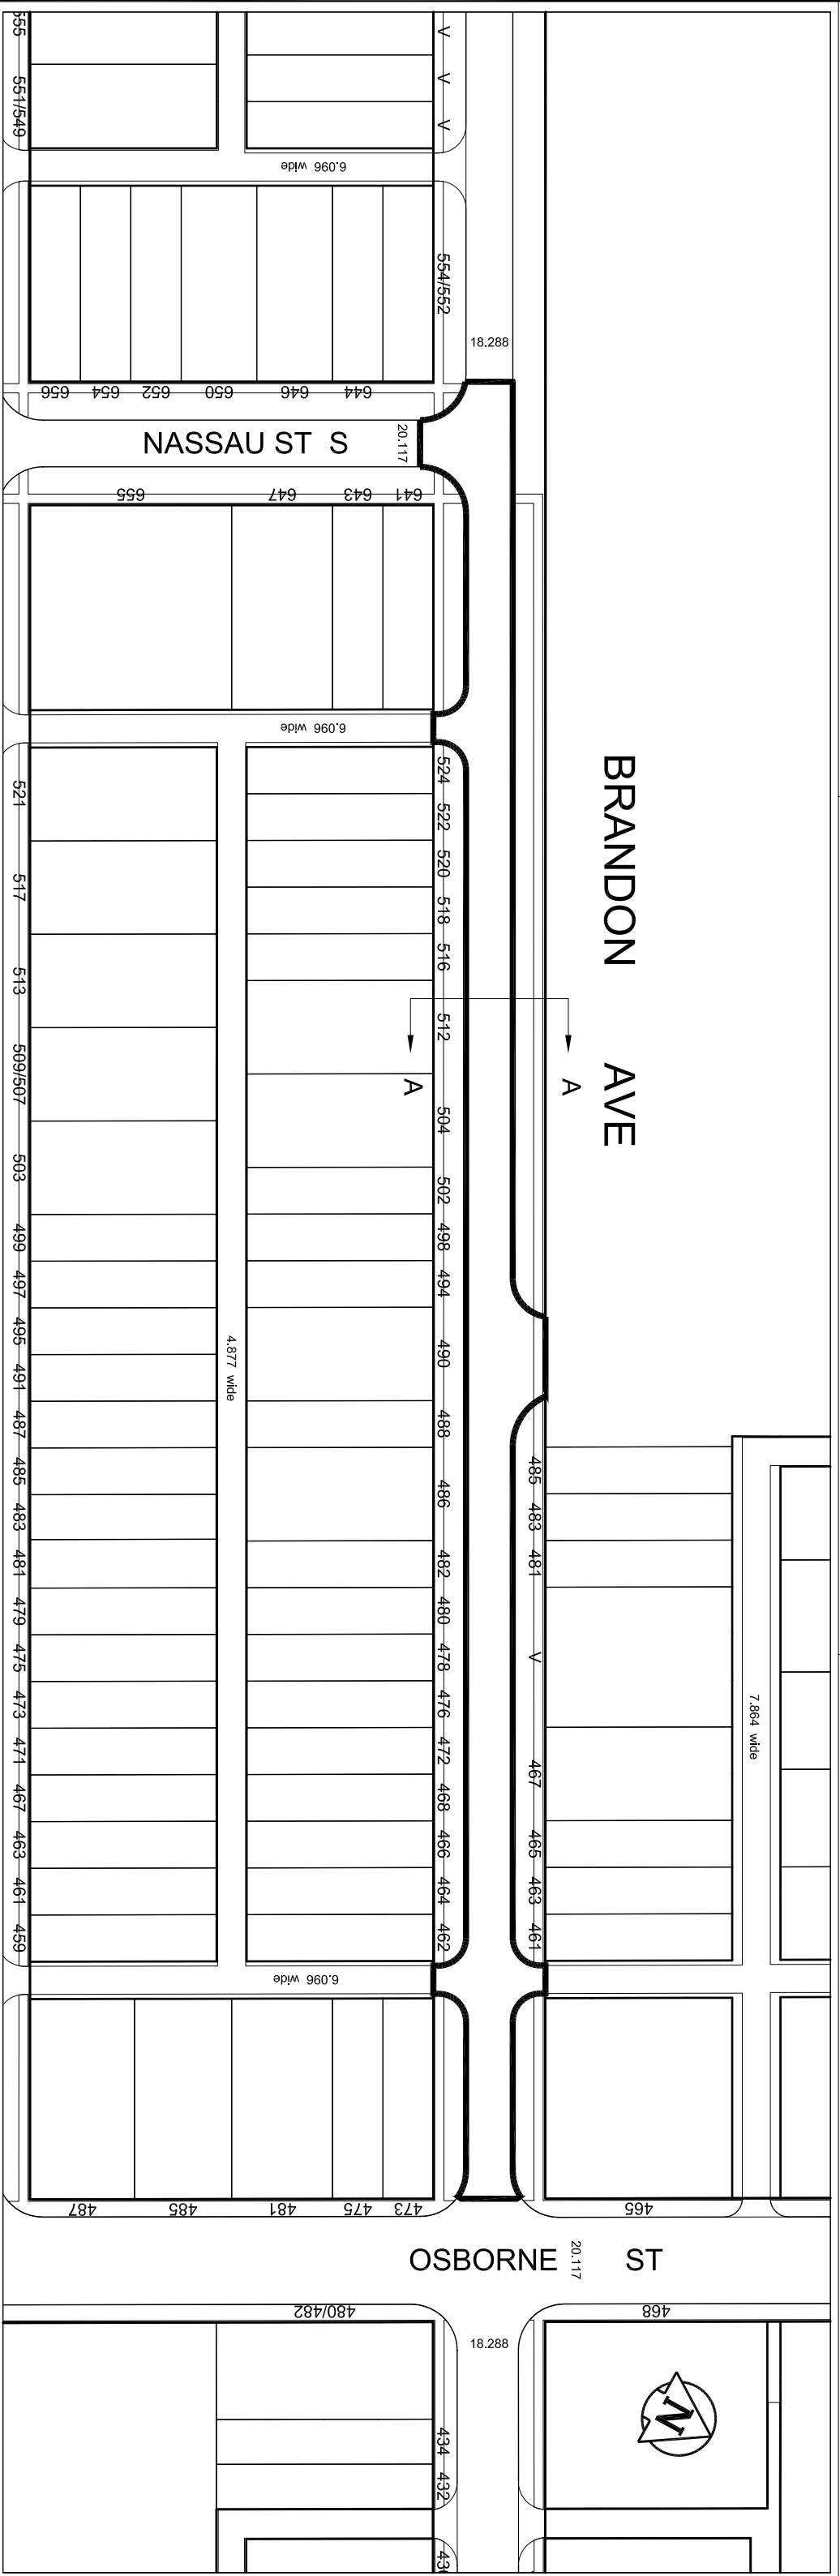


BID OPPORTUNITY No.: 17-2004

FILE No.: 04-K-01

Type of Work: Major Rehabilitation

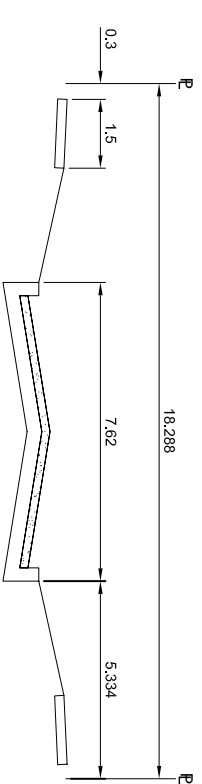

ASPHALT LIMIT

THE CITY OF WINNIPEG
 PUBLIC WORKS DEPARTMENT
 ENGINEERING DIVISION
 TECHNOLOGY SERVICES BRANCH
 106 - 1155 PACIFIC AVE

Winipeg

UMG
 2004 UWA ENGINEERING LTD. ALL RIGHTS RESERVED.
 www.umgroup.com

DATE:	04-03-04	DRAWING NO.:	01-CTF002
DRAWN BY:	D.I.D.	SCALE:	1:1000

2004 RESIDENTIAL STREET RENEWAL ON
 BRANDON AVENUE
 FROM: OSBORNE STREET
 TO: NASSAU STREET SOUTH