
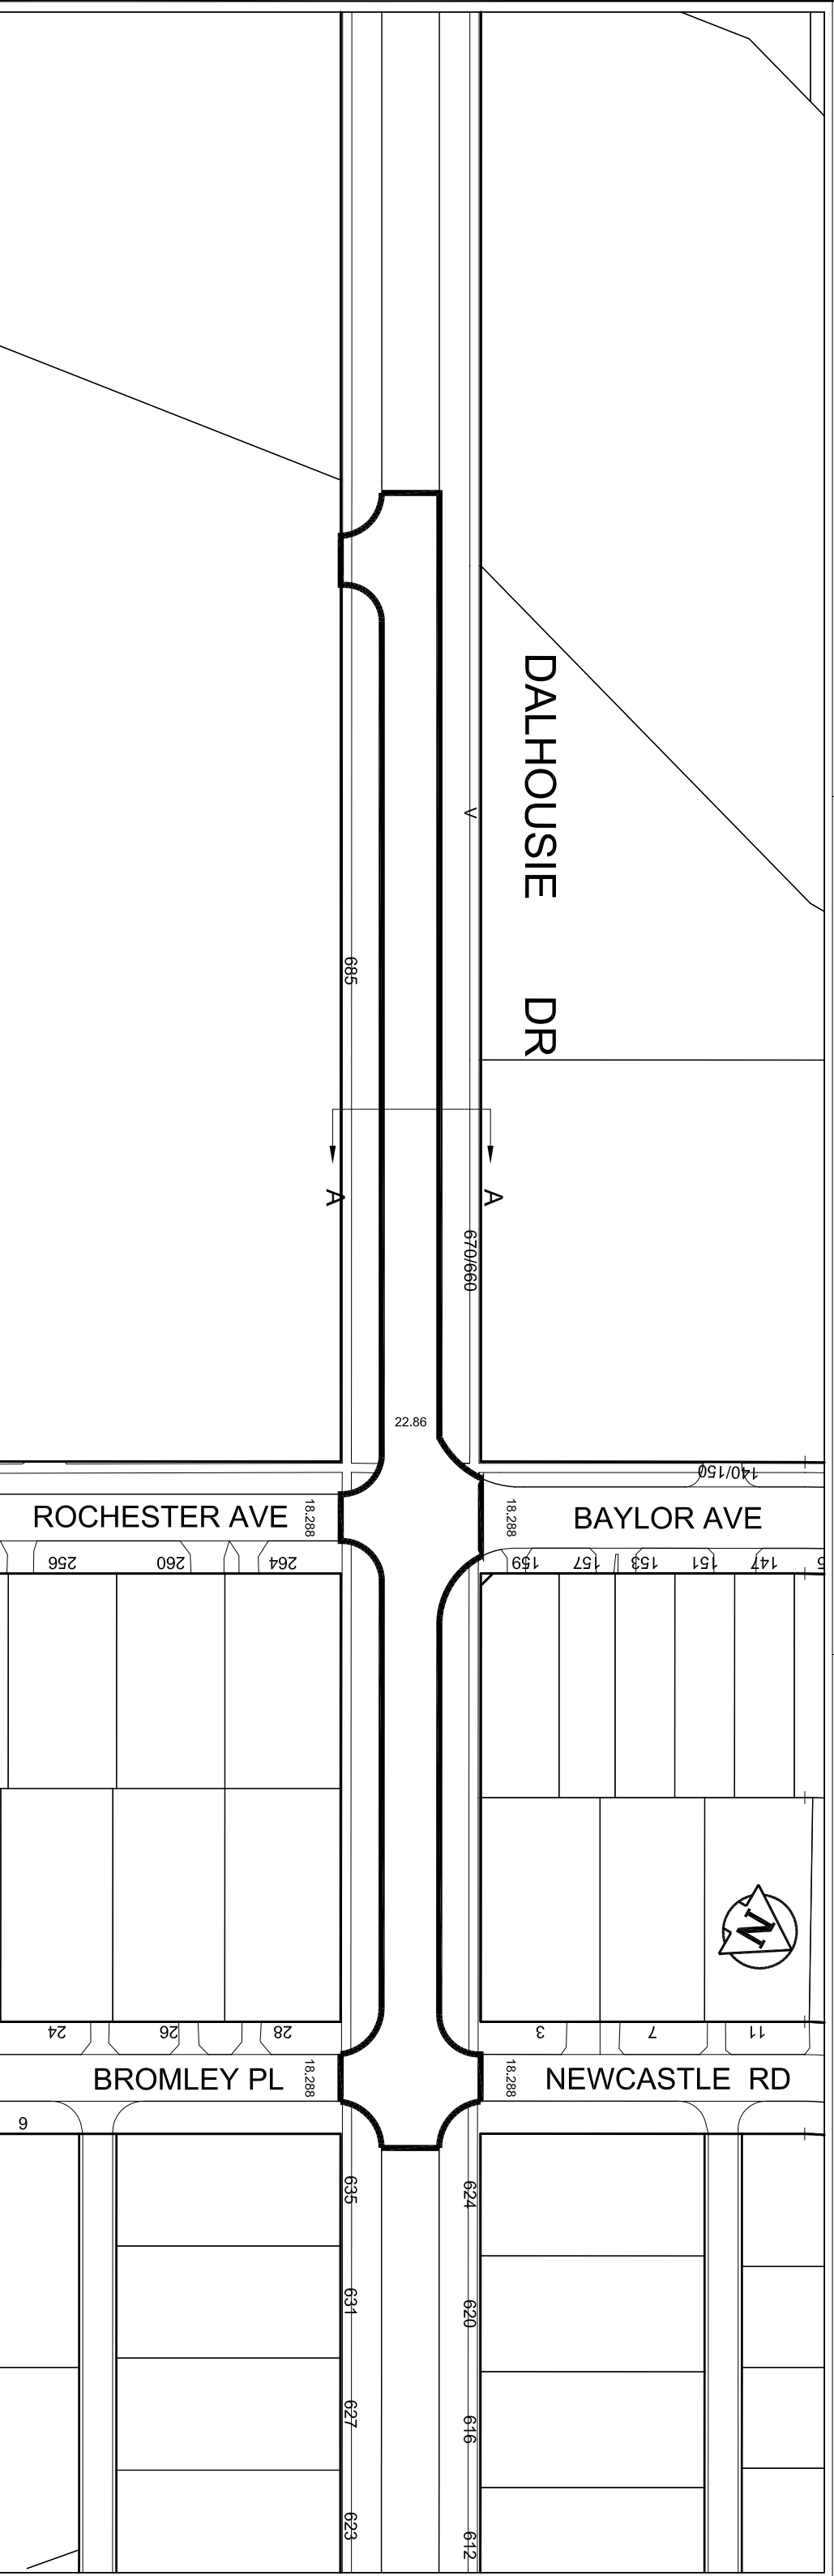



BID OPPORTUNITY No.: 17-2004

FILE No.: 04-K-01

Type of Work: Major Rehabilitation

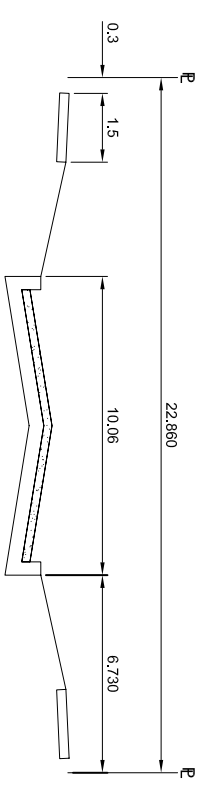

ASPHALT LIMIT

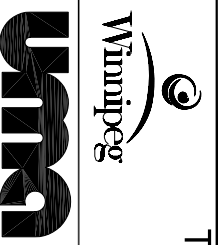

THE CITY OF WINNIPEG
 PUBLIC WORKS DEPARTMENT
 ENGINEERING DIVISION
 TECHNOLOGY SERVICES BRANCH
 106 - 1155 PACIFIC AVE
 WWW.UMAGROUP.COM
 2004 UMA ENGINEERING LTD. ALL RIGHTS RESERVED.

DATE: 04-03-04
 DRAWING NO.: 01-CTF003
 DRAWN BY: D.I.D.
 SCALE: 1:1000

2004 RESIDENTIAL STREET RENEWAL ON
 DALHOUSIE DRIVE
 FROM: MARGARET GRANT POOL
 TO: NEWCASTLE ROAD