



**3 WATER SERVICE BOX INSIDE END ELEVATION**  
L-4 Scale: 1:10

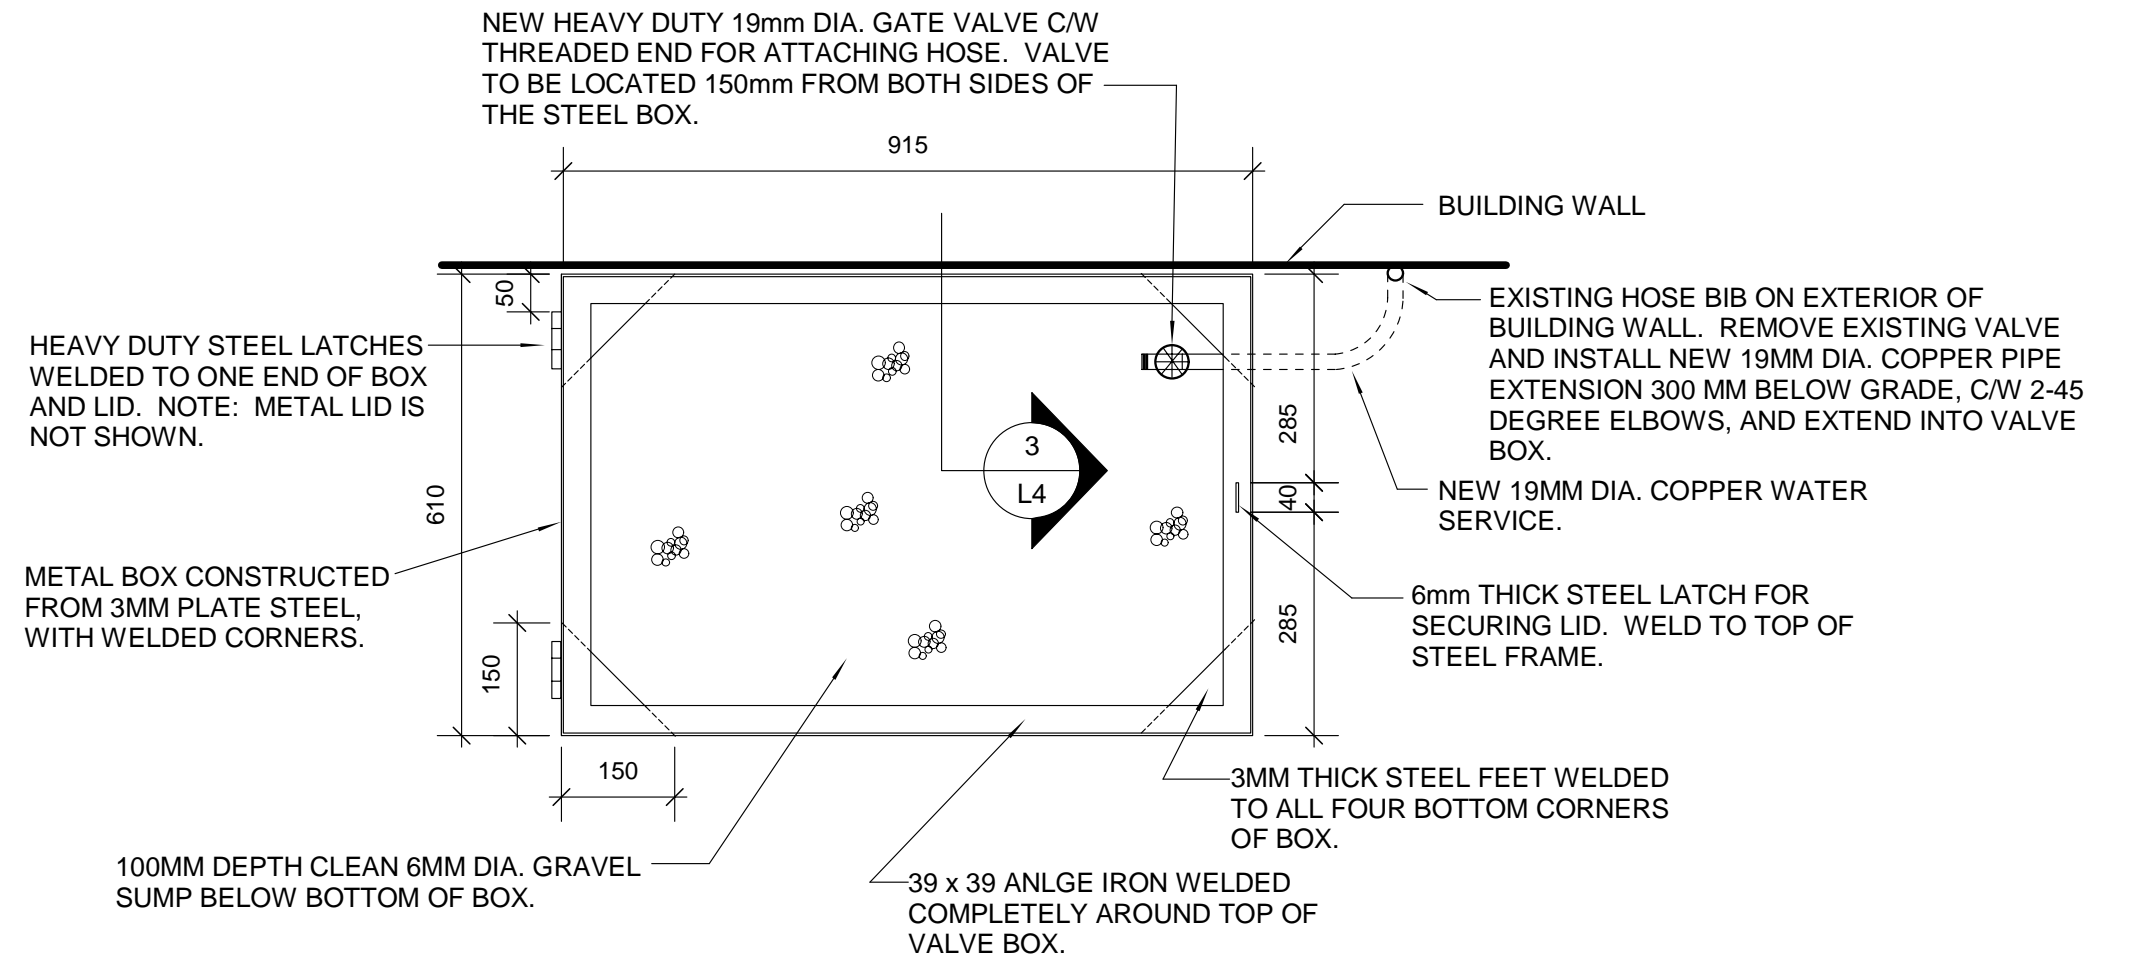


**1 WATER SERVICE BOX PLAN VIEW**  
L-4 Scale: 1:10

**NOTE:**  
AFTER WELDING ALL METAL SHALL BE GALVANIZED HOP DIPPED GALVANIZED COATED.  
SUPPLY 2 - 22 METRE LENGTHS OF SWAN COMMERCIAL GRADE RUBBER/VINYL, REINFORCED WATER HOSE WITH VALVE BOX ENCLOSURE.

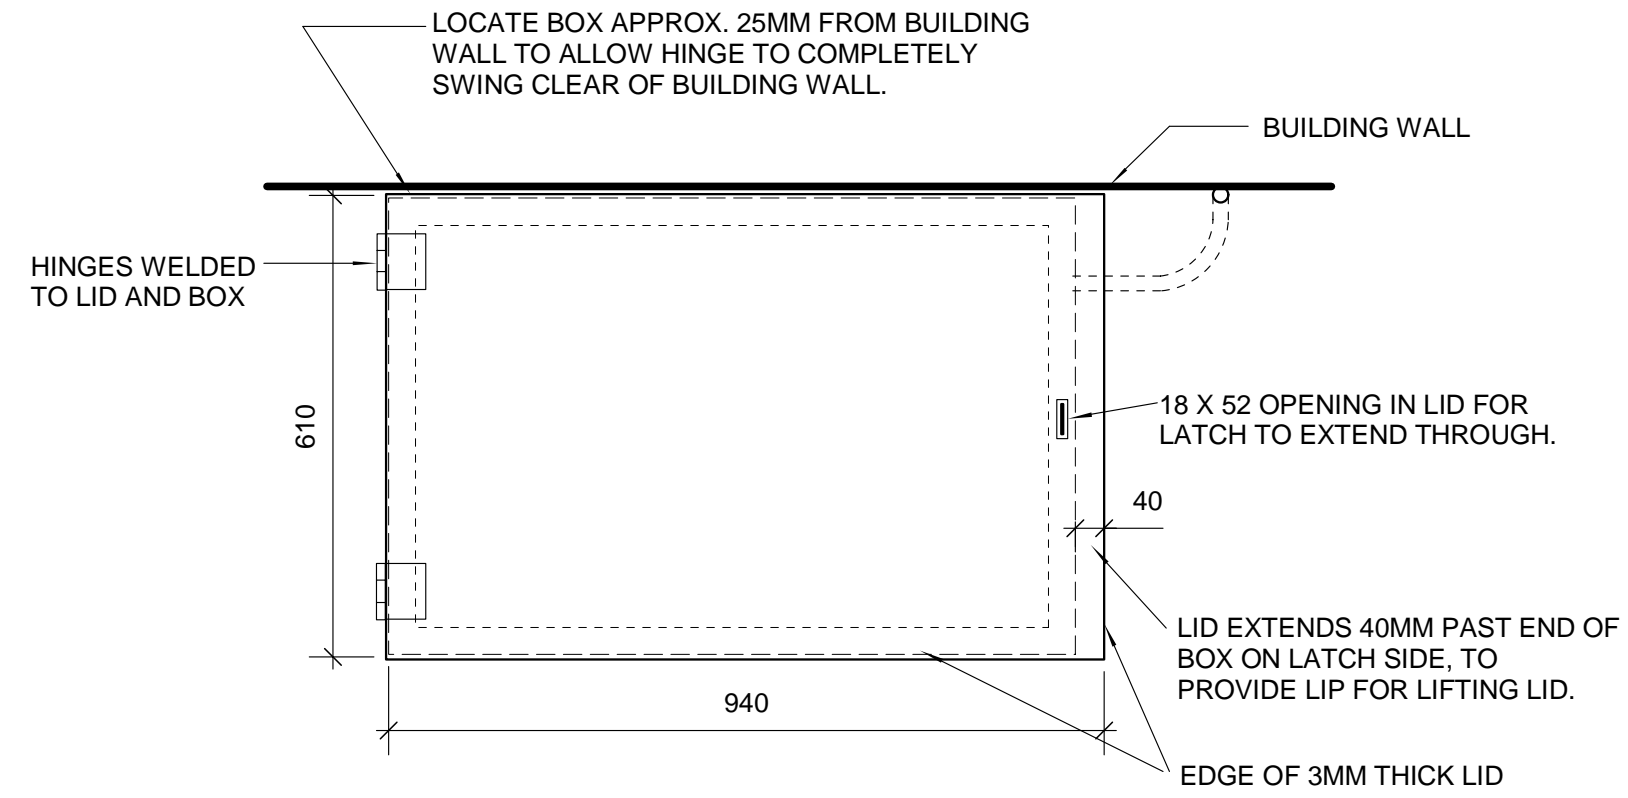

**2 WATER SERVICE BOX LID PLAN**  
L-4 Scale: 1:10

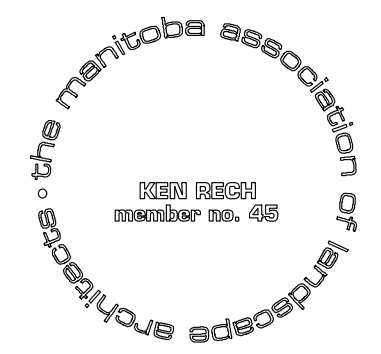

<b>PROJECT TITLE</b> CLIFTON SCHOOL	<b>DRAWING TITLE</b> WATER SERVICE ENCLOSURE BOX	<b>SCALE</b> 1:10	<b>DRAWN BY</b> K. RECH	<b>SHEET NO.</b> L-4
<b>KEN RECH LANDSCAPE ARCHITECTS INC</b> 1480 Wellington Crescent Winnipeg Manitoba Fax 489-6852 R3N 0B3 Tel(204) 489-6616		<b>DATE</b> APRIL 19/04	<b>FILE NO.</b> 04-01K	