


NOTES:

File Name  
Date  
Sheet no.  
Description  
Project No.  
Address

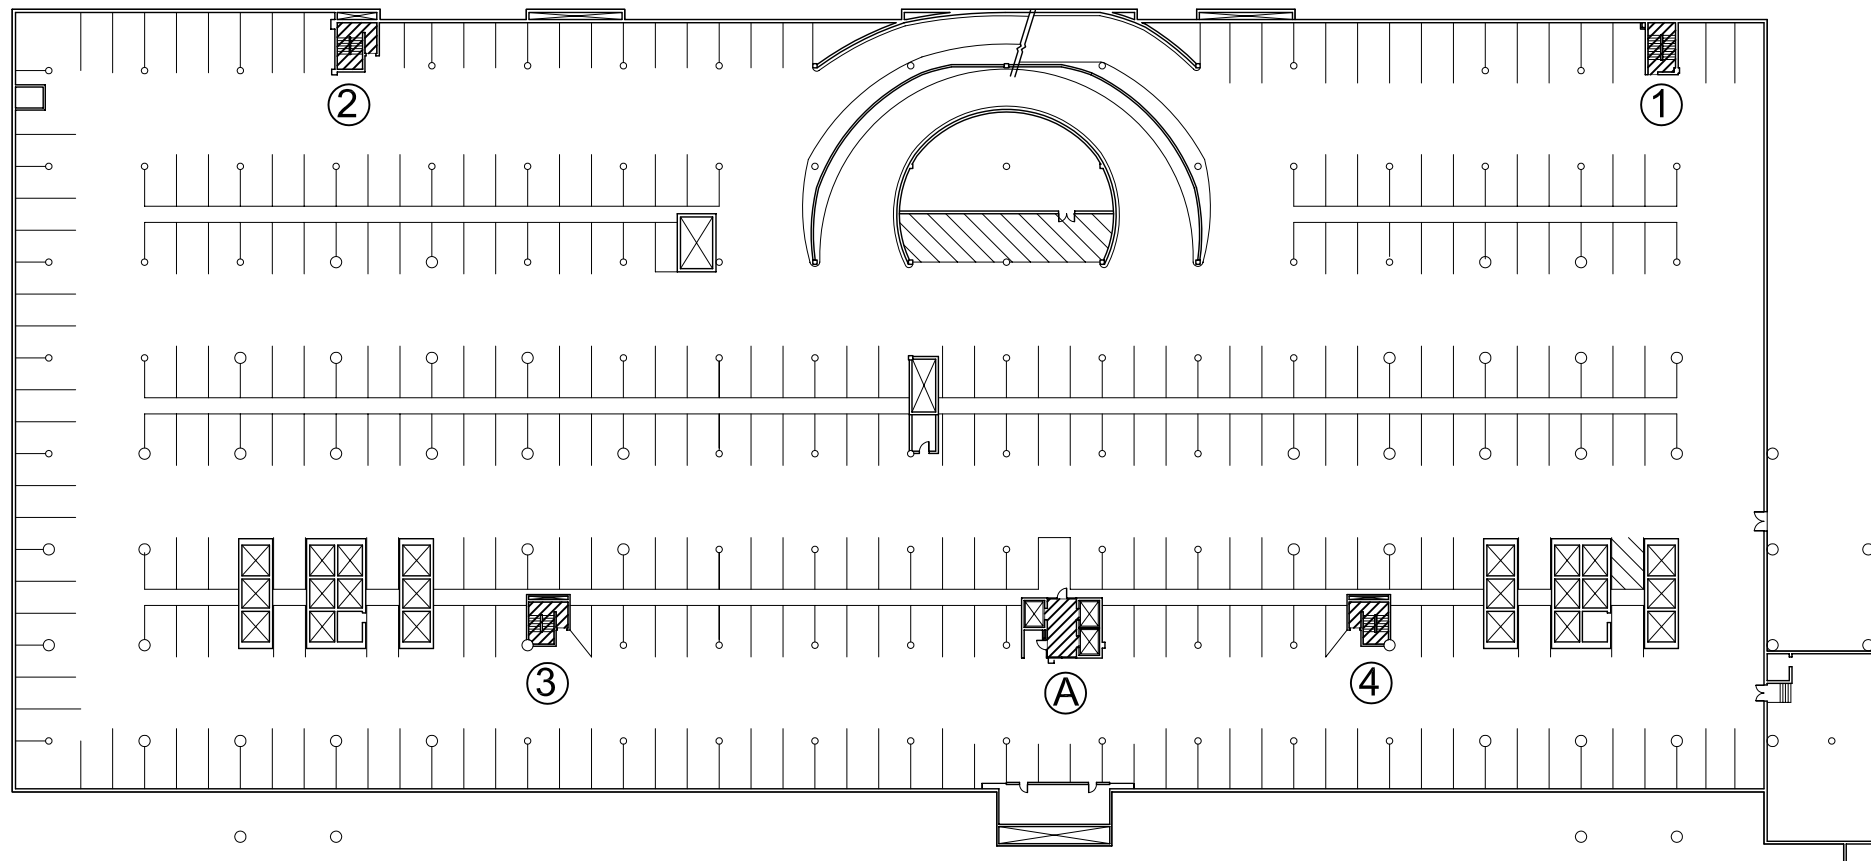


ELEVATOR LOBBY A = 171 SQ. FT.

STAIRWELL 1 = 132 SQ. FT.

STAIRWELL 2 = 150 SQ. FT.

STAIRWELL 3 = 132 SQ. FT.

STAIRWELL 4 = 132 SQ. FT.

TOTAL AREA = 717 SQ. FT. 

**PARKING LEVEL 2**

**299 FORT  
PORTAGE & MAIN  
PARKADE**

NO.	REVISION/DESCRIPTION	BY	DATE
SEALS			

DRAWN BY	CHECKED BY	APPROVED
DATE	USER APPROVAL	

 CITY OF WINNIPEG  
PLANNING, PROPERTY &  
DEVELOPMENT DEPARTMENT  
CIVIC ACCOMMODATIONS DIVISION  
300-65 GARRY ST. R3C-4B4  
PROJECT

**299 FORT  
PORTAGE & MAIN  
PARKADE**

SHEET TITLE  
**PARKING LEVEL 2**

SCALE	PROJECT NO.	SHEET NO.
1/16"=1'-0"		<b>A2</b>