


NOTES:


File Name  
Date  
Sheet no.  
Description  
Project No.  
Address

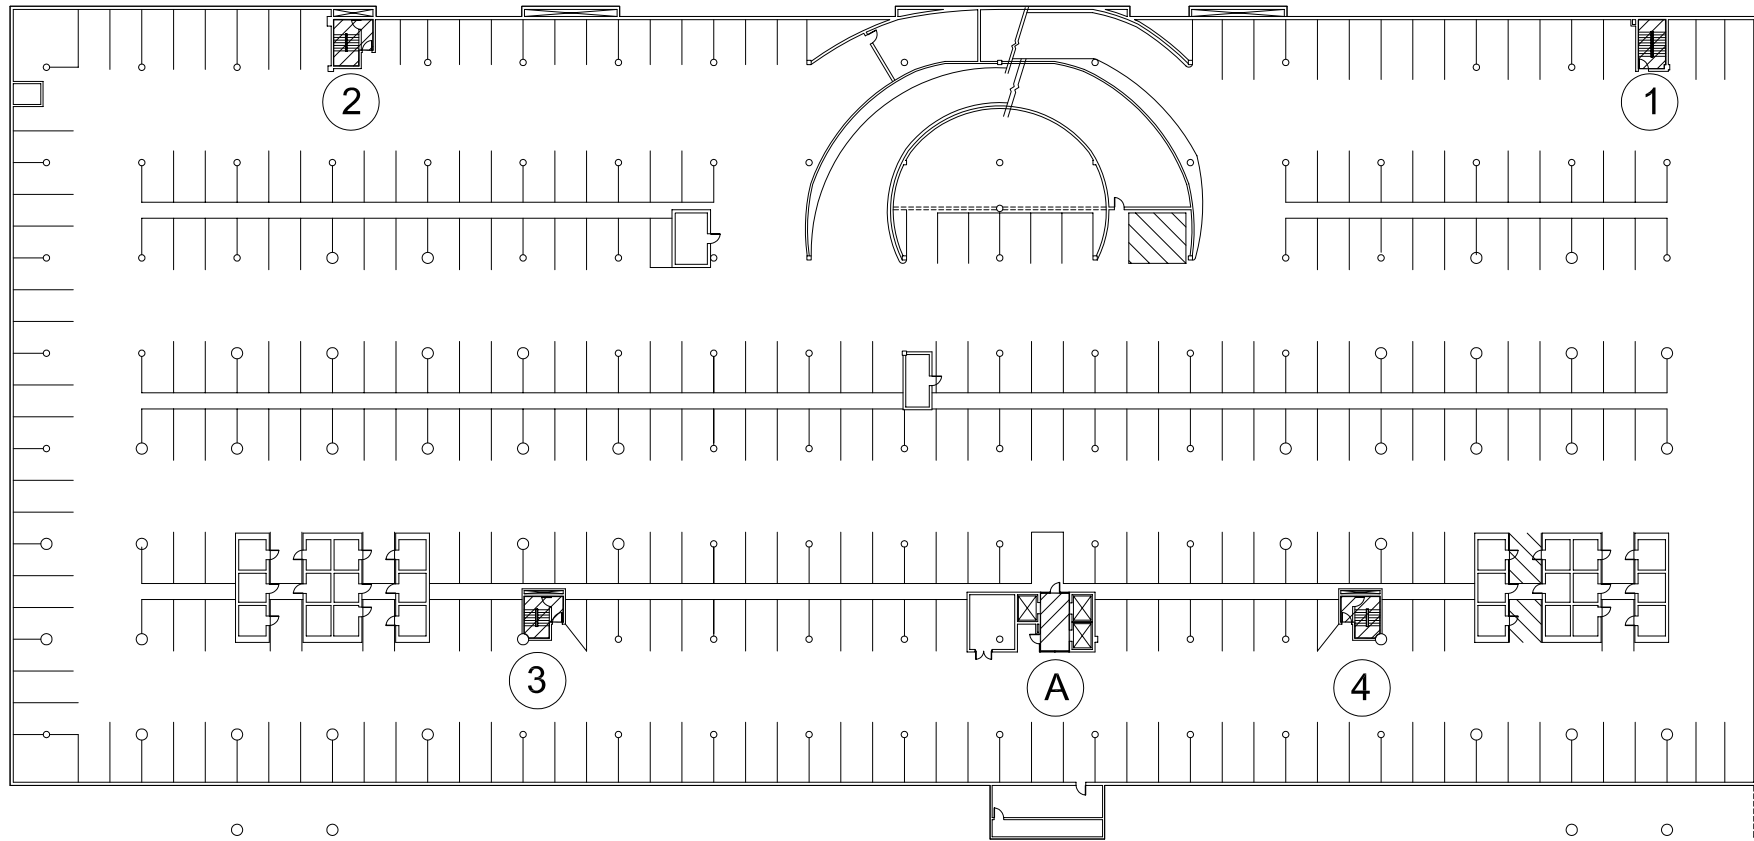

NO.	REVISION DESCRIPTION	BY	DATE
SEALS			

PARKING LEVEL 3  
299 FORT STREET  
PORTAGE & MAIN ST.  
PARKADE

ELEVATOR LOBBY A = SQ. FT.  
STAIRWELL 1 = 129 SQ.FT.  
STAIRWELL 2 = 155 SQ.FT.  
STAIRWELL 3 = 135 SQ.FT.  
STAIRWELL 4 = 135 SQ.FT.  
TOTAL AREA = 554 SQ.FT.

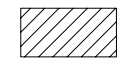

DRAWN BY	CHECKED BY	APPROVED
DATE	USER APPROVAL	
CITY OF WINNIPEG PLANNING, PROPERTY & DEVELOPMENT DEPARTMENT CIVIC ACCOMMODATIONS DIVISION 300-65 GARRY ST. R3C 4K4 PROJECT		
299 FORT PORTAGE & MAIN PARKADE		
SHEET TITLE		
PARKING LEVEL 3		
SCALE	PROJECT NO	SHEET NO
1/16"=1'-0"		A3