


B SIZE 11" x 17" (279mm x 432mm)

UMA FILE NAME: D265-107-02_13-C-1016_RX.DWG 2004-05-27 9:11pm ADL

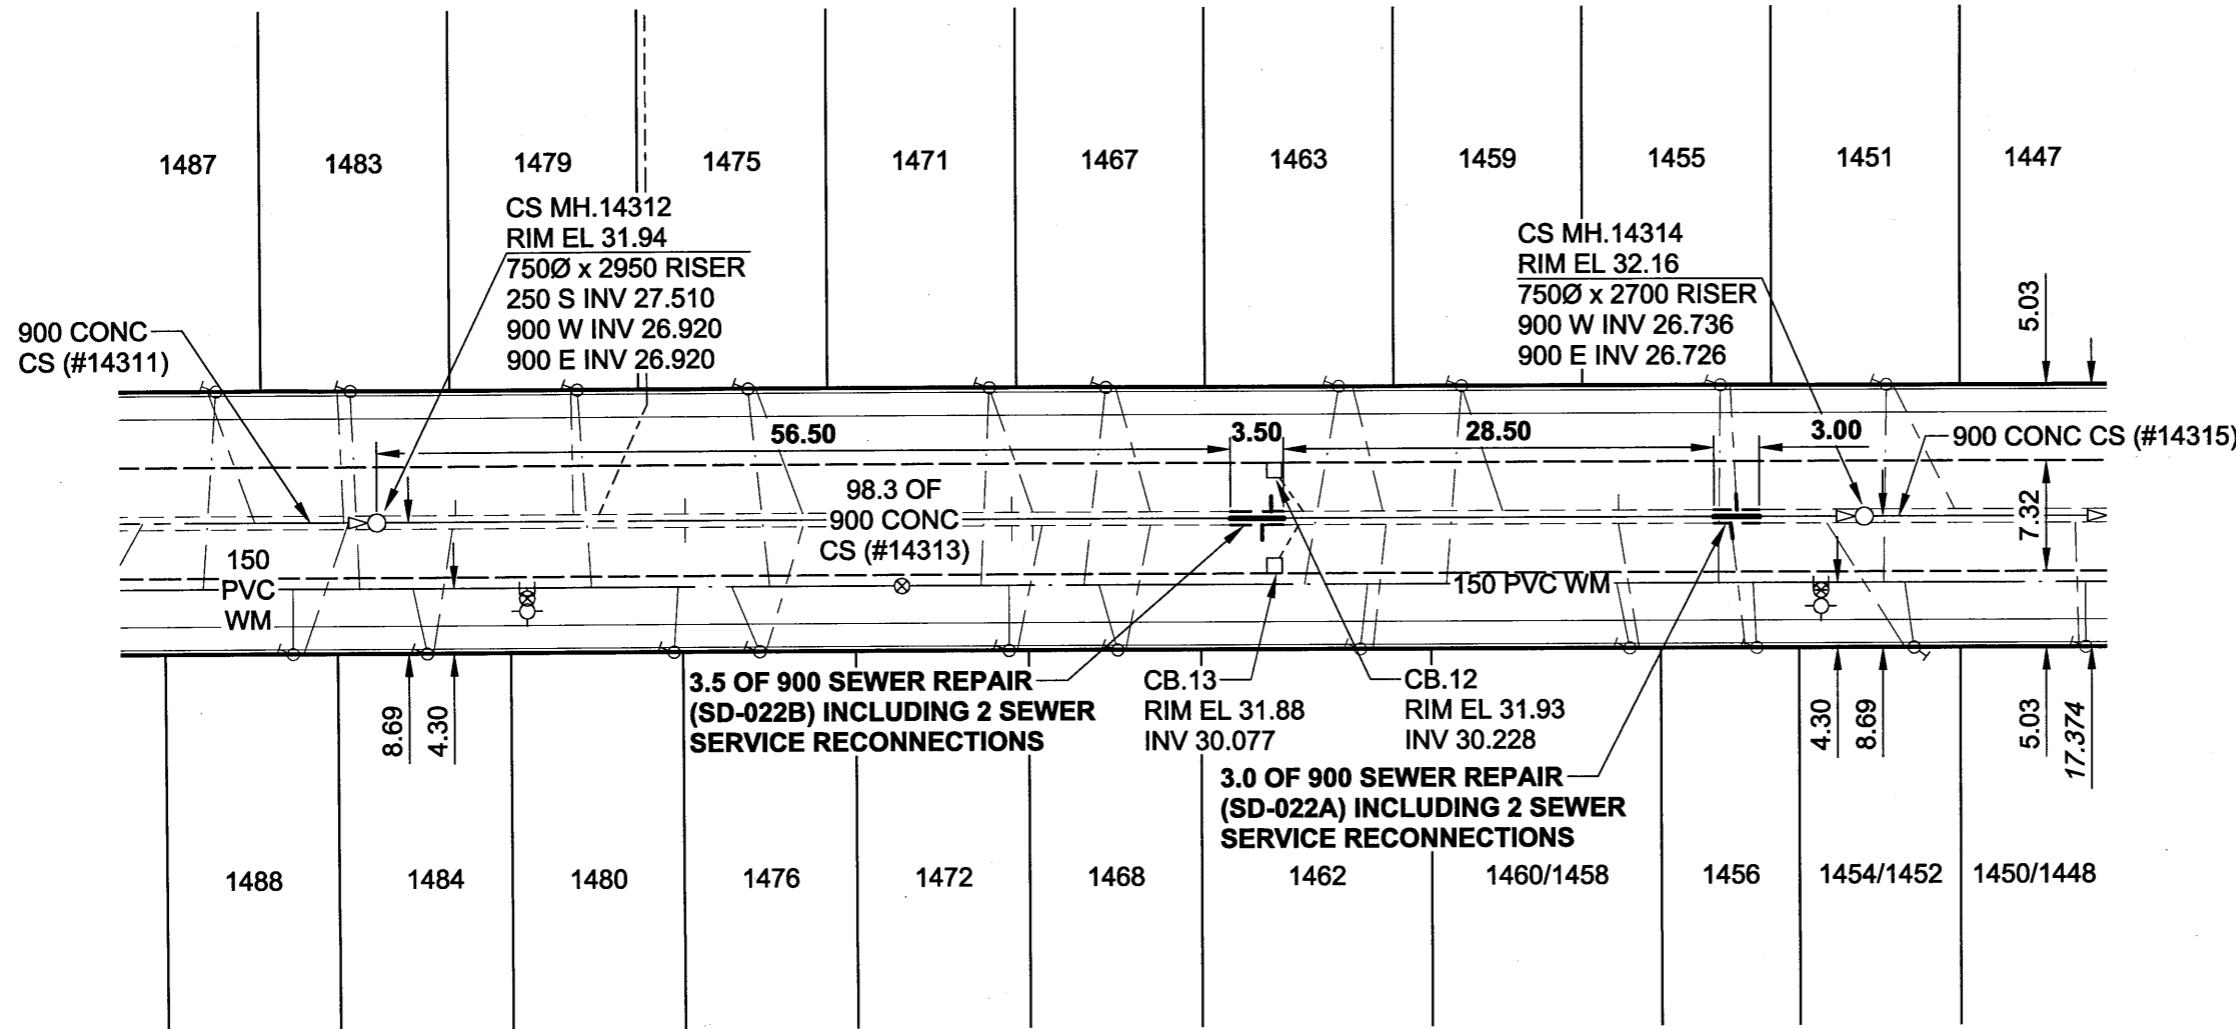

PRITCHARD AVENUE



SEWER JUNCTION INFORMATION*

REF. MH	DIST FROM REF. MH	SIZE	CLOCK AT
14312	5.00	150Ø	01
14312	5.20	150Ø	11
14312	13.00	150Ø	11
14312	14.70	250Ø	09
14312	20.40	150Ø	01
14312	20.40	150Ø	11
14312	28.20	150Ø	01
14312	28.20	150Ø	11
14312	42.00	150Ø	11
14312	42.00	150Ø	01
14312	43.40	150Ø	11
14312	43.40	150Ø	01
14312	44.00	150Ø	01
14312	51.20	150Ø	11
14312	51.20	150Ø	01
14312	58.60	150Ø	02
14312	59.20	150Ø	11
14312	61.00	150Ø	01
14312	61.30	150Ø	11
14312	66.60	150Ø	11
14312	66.80	150Ø	01
14312	74.50	150Ø	11
14312	82.20	150Ø	01
14312	82.20	150Ø	11
14312	89.60	150Ø	01
14312	90.00	150Ø	10
14312	96.00	150Ø	01

*JUNCTION LOCATION FROM VIDEO INSPECTION

WARNING

IF POWER EQUIPMENT OR EXPLOSIVES ARE TO BE USED FOR EXCAVATION ON THIS PROJECT, THE CONTRACTOR MUST:
 1) NOTIFY THE GAS COMPANY OF THE PROPOSED LOCATION OF EXCAVATION.
 2) TAKE PRECAUTION TO AVOID DAMAGE TO GAS COMPANY INSTALLATIONS.
 SEE PROVINCIAL REGULATION 140/92 FOR DETAILS

METRIC
 V/HOLE NUMBERS INDICATE MILLIMETRES
 DECIMALIZED NUMBERS INDICATE METRES

BID OPPORTUNITY NO. 271-2004

LOCATION APPROVED UNDERGROUND STRUCTURES			
SUPR. U/G STRUCTURES COMMITTEE	DATE		
NOTE: LOCATION OF UNDERGROUND STRUCTURES AS SHOWN ARE BASED ON THE BEST INFORMATION AVAILABLE. BUT NO GUARANTEE IS GIVEN THAT ALL EXISTING UTILITIES ARE SHOWN OR THAT THE GIVEN LOCATIONS ARE EXACT. CONFIRMATION OF EXISTENCE AND EXACT LOCATION OF ALL SERVICES MUST BE OBTAINED FROM THE INDIVIDUAL UTILITIES BEFORE PROCEEDING WITH CONSTRUCTION.			
0	ISSUED FOR CONSTRUCTION	04/05/31	ADL
NO.	REVISIONS	YY/MM/DD	BY

DESIGNED BY	ALD	CHECKED BY	<i>fral</i>
DRAWN BY	ADL	APPROVED BY	<i>CCN</i>
HOR. SCALE	1:500	RELEASED FOR CONSTRUCTION	<i>[Signature]</i>
VERT. SCALE		DATE	<i>[Signature]</i>

PROFESSIONAL'S SEAL

CONSULTANT DRAWING NO. 16
 D265-107-02

THE CITY OF WINNIPEG WATER AND WASTE DEPARTMENT

2004 COMBINED SEWER RENEWALS CONTRACT 13 SEWER REPAIRS AND REPLACEMENTS

PRITCHARD AVENUE
 65m E OF LEO NOVAK STREET
 TO 80m W OF RAILWAY STREET

SHEET 16 OF 17	REV 0
CITY DRAWING NUMBER	05478