


NAVY WAY

ASSINIBOINE AVENUE

SIDEWALK

HYDRO. METER & PANEL

*282 ASSINIBOINE AVE.
Complete Lot.*

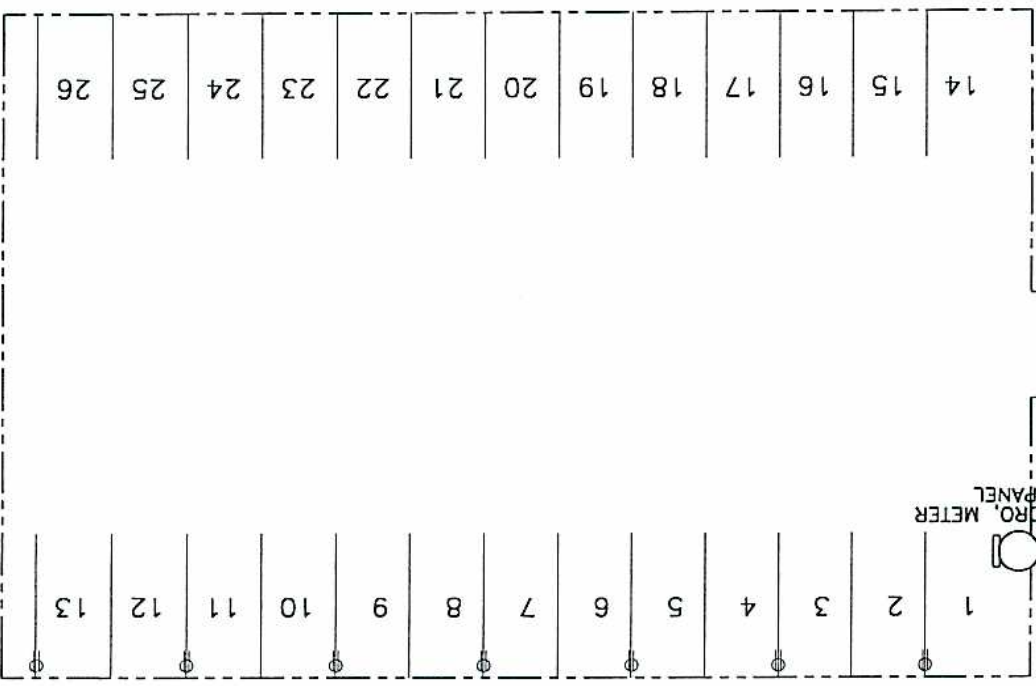

NOTES:

REFERENCE USE ONLY

NO.	REVISION/DESCRIPTION	BY	DATE

SCALE BY	DATE
CHECKED BY	APPROVED

PROJECT
 THE CITY OF WINNIPEG
 CIVIC BUILDINGS DEPARTMENT
 400-180 KINGS ST. K3B 3J8



282 ASSINIBOINE AVE.

SHEET TITLE

SCALE	PROJECT NO.	SHEET NO.
1/8"=1'-0"		