


DWG NORTH

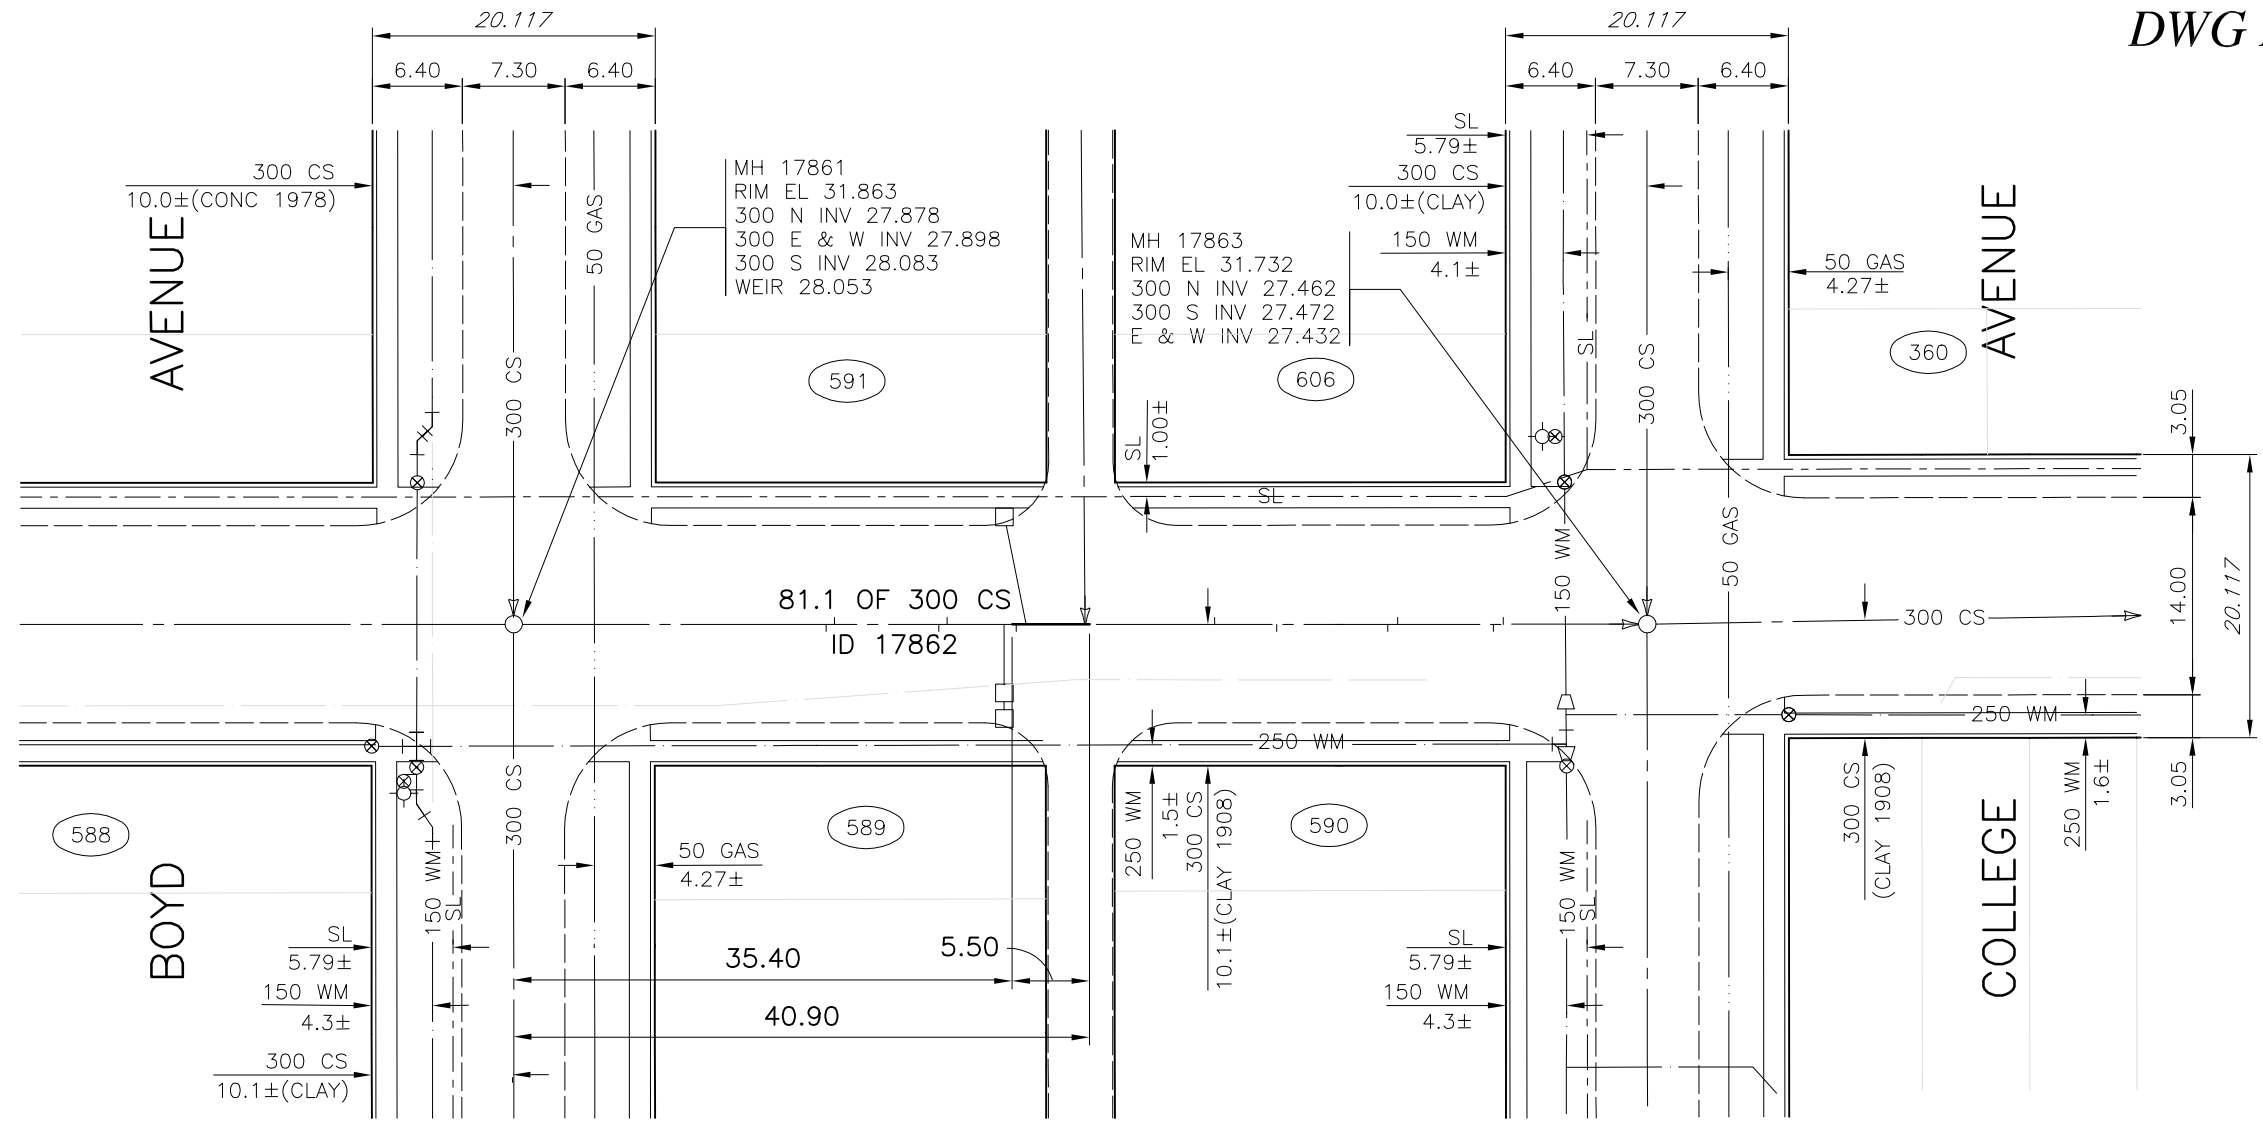

B.M. 26-027 EL. 31.813m
WARDROP ENGINEERING INC FB 2031

MCGREGOR STREET

NOTE:
LOCATION OF UNDERGROUND STRUCTURES AS SHOWN ARE BASED ON THE BEST INFORMATION AVAILABLE. BUT NO GUARANTEE IS GIVEN THAT ALL EXISTING UTILITIES ARE SHOWN OR THAT THE GIVEN LOCATIONS ARE EXACT. CONFIRMATION OF EXISTENCE AND EXACT LOCATION OF ALL SERVICES MUST BE OBTAINED FROM THE INDIVIDUAL UTILITIES BEFORE PROCEEDING WITH CONSTRUCTION.



MANHOLE INFORMATION		
MANHOLE NUMBER	MANHOLE TYPE	ADDITIONAL INFORMATION
17861	CAST IN PLACE	REPLACE FRAME & COVER, INSTALL 2 STEPS, REPLACE TOP 0.6 OF RISER
17863	CAST IN PLACE	REPLACE FRAME & COVER, INSTALL 2 STEPS, REPLACE TOP 1.0 OF RISER

ORIGINAL DRAWING
REVISION " - " SEALED BY
HARTLEY KATZ
04.07.19

Certificate of Authorization
Wardrop Engineering Inc.
No. 195 Expiry: April 30, 2005

<p>--- SEWER --- WATERMAIN --- GAS --- HYDRO --- MTS --- CONCRETE CURB --- SIDEWALK --- PROPERTY LINE</p> <p>LEGEND - EXISTING</p>	<p>○ MANHOLE ● HYDRO POLE ⊕ HYDRANT ⊖ VALVE ⊞ CATCHBASIN ▽ CURB INLET ▲ LIGHT STANDARD ⑆ ADDRESS</p> <p>LEGEND - EXISTING</p>	<p>--- REPAIR AREA</p> <p>LEGEND - PROPOSED</p>	<table border="1" style="width: 100%; border-collapse: collapse;"> <tr> <th>NO.</th> <th>DESCRIPTION</th> <th>DATE</th> <th>BY</th> </tr> <tr> <td> </td> <td> </td> <td> </td> <td> </td> </tr> <tr> <td> </td> <td> </td> <td> </td> <td> </td> </tr> </table> <p>REVISIONS/ISSUE</p>	NO.	DESCRIPTION	DATE	BY									<p>THE CITY OF WINNIPEG WATER AND WASTE DEPARTMENT</p> <p>WARDROP Engineering Inc.</p>	<p>2004 COMBINED SEWER RENEWALS EXTERNAL POINT REPAIRS MCGREGOR STREET MANHOLE AT BOYD AVENUE TO MANHOLE AT COLLEGE AVENUE</p> <table border="1" style="width: 100%; border-collapse: collapse;"> <tr> <td>DESIGNED BY: TY</td> <td>DRAWN BY: GEL</td> <td rowspan="2">CITY DWG NUMBER 05419</td> </tr> <tr> <td>CHECKED BY: HAK</td> <td>DATE: 04.03.22</td> </tr> </table>	DESIGNED BY: TY	DRAWN BY: GEL	CITY DWG NUMBER 05419	CHECKED BY: HAK	DATE: 04.03.22
NO.	DESCRIPTION	DATE	BY																			
DESIGNED BY: TY	DRAWN BY: GEL	CITY DWG NUMBER 05419																				
CHECKED BY: HAK	DATE: 04.03.22																					