


DWG NORTH

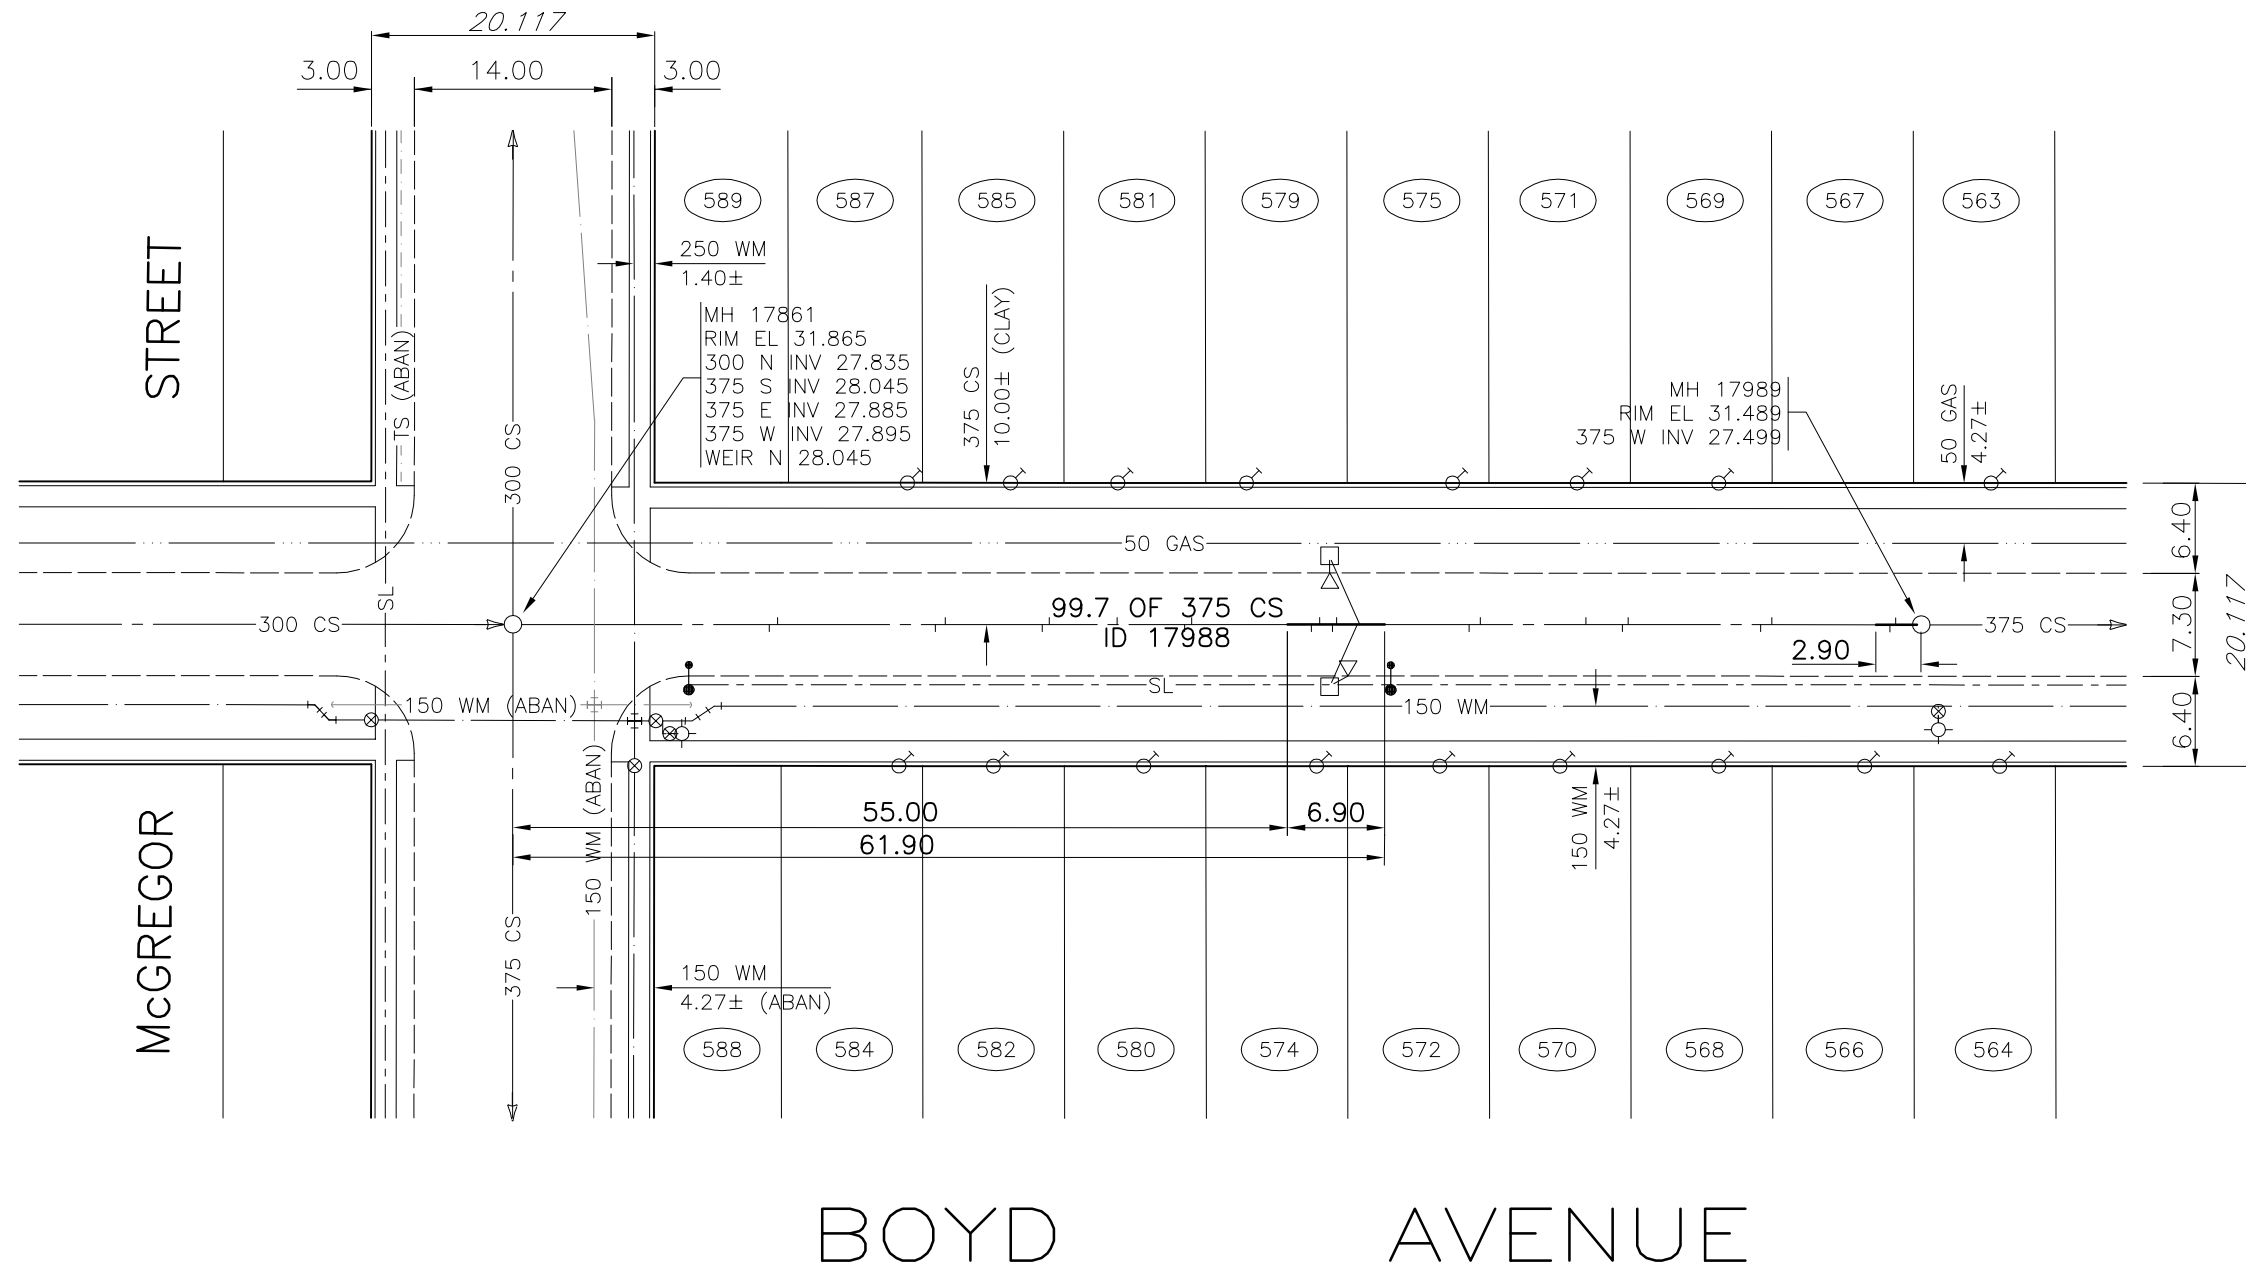

B.M. 26-027 EL. 31.813m
WARDROP ENGINEERING INC FB 2031

NOTE:
LOCATION OF UNDERGROUND STRUCTURES AS SHOWN ARE BASED ON THE BEST INFORMATION AVAILABLE. BUT NO GUARANTEE IS GIVEN THAT ALL EXISTING UTILITIES ARE SHOWN OR THAT THE GIVEN LOCATIONS ARE EXACT. CONFIRMATION OF EXISTENCE AND EXACT LOCATION OF ALL SERVICES MUST BE OBTAINED FROM THE INDIVIDUAL UTILITIES BEFORE PROCEEDING WITH CONSTRUCTION.



MANHOLE INFORMATION		
MANHOLE NUMBER	MANHOLE TYPE	ADDITIONAL INFORMATION
17861	CAST IN PLACE	REPLACE FRAME & COVER, INSTALL 2 STEPS, GROUT RISER & BASE
17989	CAST IN PLACE	REPLACE FRAME & COVER, INSTALL 3 STEPS, GROUT RISER

ORIGINAL DRAWING
REVISION " - " SEALED BY
HARTLEY KATZ
04.07.19

APEGM
Certificate of Authorization
Wardrop Engineering Inc.
No. 195 Expiry: April 30, 2005

<p>--- SEWER --- WATERMAIN --- GAS --- HYDRO --- MTS --- CONCRETE CURB --- SIDEWALK --- PROPERTY LINE</p>	<p>○ MANHOLE ● HYDRO POLE ◇ HYDRANT ⊕ VALVE □ CATCHBASIN ▽ CURB INLET ⬇ LIGHT STANDARD ⑆ ADDRESS</p>	<p>--- REPAIR AREA</p>	<p>NO. DESCRIPTION DATE BY</p>	<p>THE CITY OF WINNIPEG WATER AND WASTE DEPARTMENT</p> <p>WARDROP Engineering Inc.</p>	<p>2004 COMBINED SEWER RENEWALS EXTERNAL POINT REPAIRS BOYD AVENUE MANHOLE AT MCGREGOR STREET TO 1st MANHOLE EAST OF MCGREGOR STREET</p>
LEGEND - EXISTING	LEGEND - EXISTING	LEGEND - PROPOSED	REVISIONS/ISSUE		<p>DESIGNED BY: TY DRAWN BY: GEL CITY DWG NUMBER CHECKED BY: HAK DATE: 04.03.22 05420</p>