


KEY MAP

N.T.S.
* ARROWS INDICATE POSSIBLE ACCESS POINTS TO SITE



NOTE: CHAINAGE ALONG C OF PROP. 375 CS

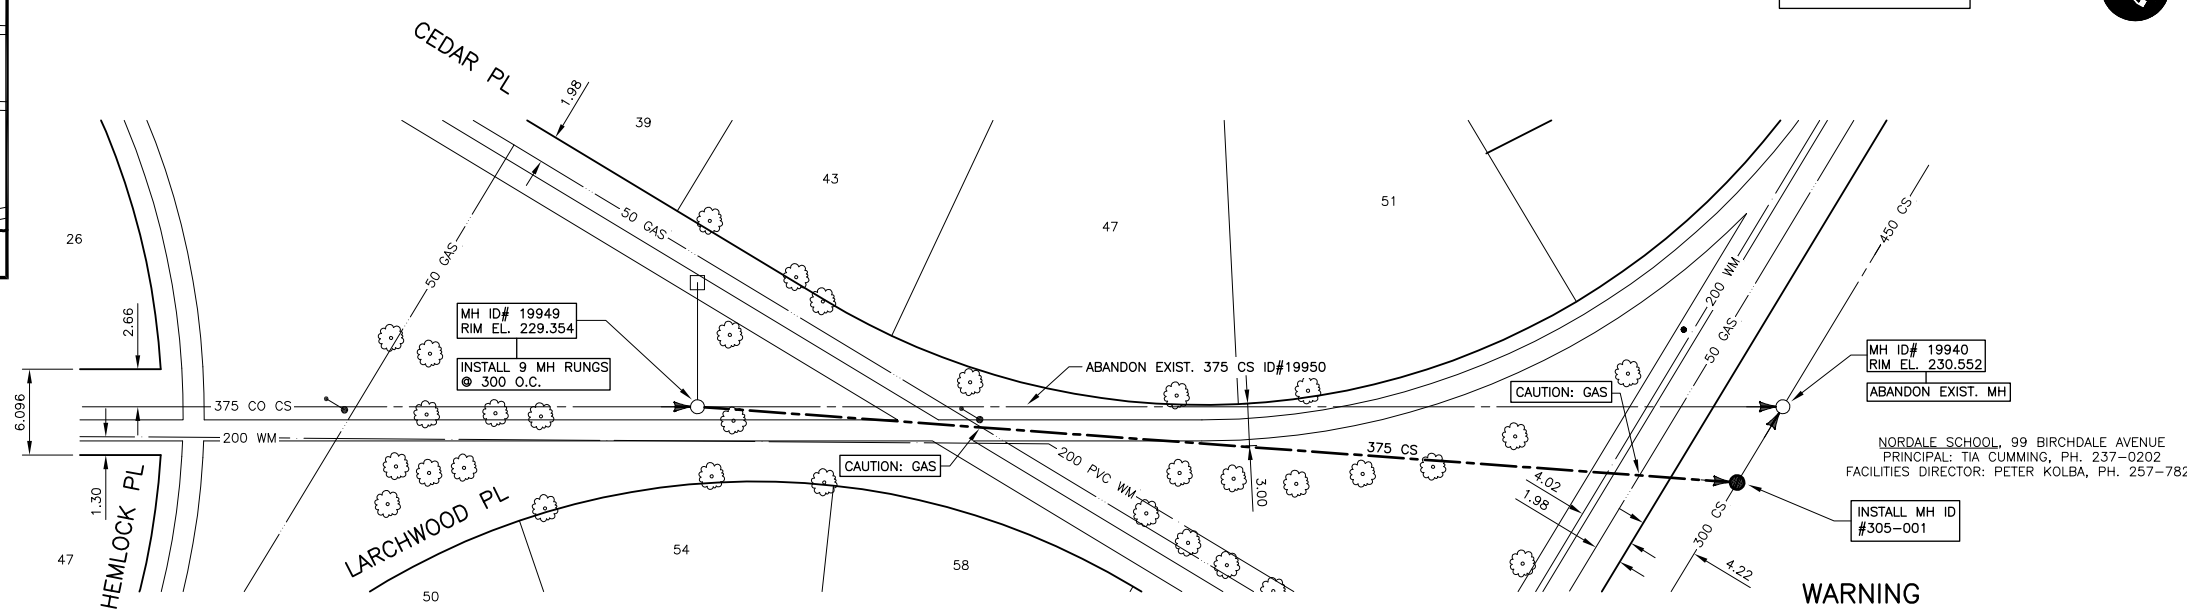

WARNING

IF POWER EQUIPMENT OR EXPLOSIVES ARE TO BE USED FOR EXCAVATION ON THIS PROJECT THE CONTRACTOR MUST:

1. NOTIFY THE GAS COMPANY OF THE PROPOSED LOCATION OF EXCAVATION.
2. TAKE PRECAUTION TO AVOID DAMAGE TO GAS COMPANY INSTALLATIONS
SEE PROVINCIAL REGULATION 210/72 FOR DETAILS

METRIC
WHOLE NUMBERS INDICATE MILLIMETRES
DECIMALIZED NUMBERS INDICATE METRES

150 mm W.M.	WATERMAIN	150 mm W.M.	HYDRO	150 mm W.M.	WATERMAIN	150 mm W.M.
Hydrant symbol	HYDRANT	Hydrant symbol	M.T.S.	Hydrant symbol	HYDRANT	Hydrant symbol
Valve symbol	VALVE	Valve symbol	CONCRETE ASPHALT	Valve symbol	VALVE	Valve symbol
300 mm L.D.S.	LAND DRAINAGE SEWER	300 mm L.D.S.	PROPERTY LINE	300 mm L.D.S.	LAND DRAINAGE SEWER	300 mm L.D.S.
250 mm W.W.S.	WASTE WATER SEWER	250 mm W.W.S.	SURVEY BAR	250 mm W.W.S.	WASTE WATER SEWER	250 mm W.W.S.
Manhole symbol	MANHOLE	Manhole symbol	SURVEY VALVE	Manhole symbol	MANHOLE	Manhole symbol
Catch basin symbol	CATCH BASIN	Catch basin symbol	I.P.S.	Catch basin symbol	CATCH BASIN	Catch basin symbol
Curb inlet symbol	CURB INLET	Curb inlet symbol	BUILDING	Curb inlet symbol	CURB INLET	Curb inlet symbol
Junction symbol	JUNCTIONS	Junction symbol		Junction symbol	JUNCTIONS	Junction symbol
Culvert symbol	CULVERT	Culvert symbol		Culvert symbol	CULVERT	Culvert symbol
Gas symbol	GAS	Gas symbol		Gas symbol	GAS	Gas symbol
Existing symbol	EXISTING	Proposed symbol	Proposed symbol	Existing symbol	EXISTING	Proposed symbol
Legend-Plan	LEGEND-PLAN	Legend-Profile	LEGEND-PROFILE	Legend-Plan	LEGEND-PLAN	Legend-Profile
Legend-Profile	LEGEND-PROFILE	Legend-Plan	LEGEND-PLAN	Legend-Profile	LEGEND-PROFILE	Legend-Plan

UNDERGROUND STRUCTURES		B.M. ELEV.	
Supv. U/G Structures Committee	DATE		
NOTE: LOCATION OF UNDERGROUND STRUCTURES AS SHOWN ARE BASED ON THE BEST INFORMATION AVAILABLE, BUT NO GUARANTEE IS GIVEN THAT ALL EXISTING UTILITIES ARE SHOWN OR THAT THE GIVEN LOCATIONS ARE EXACT. CONFIRMATION OF EXISTENCE AND EXACT LOCATION OF ALL SERVICES MUST BE OBTAINED FROM THE INDIVIDUAL UTILITIES BEFORE PROCEEDING WITH CONSTRUCTION.			
NO.	REVISIONS	DATE	BY
2	ISSUED FOR TENDER	07/23/04	P.M.K.
1	SUBMITTED TO W&W FOR REVIEW	06/30/04	P.M.K.

DESIGNED BY	A.R.P.
DRAWN BY	S.C.C.
CHECKED BY	P.M.K.
APPROVED BY	
HOR. SCALE	1:250
VERTICAL	1:50
DATE	JUNE 2004

DILLON CONSULTING

RELEASED FOR CONSTRUCTION (ORIGINAL SIGNED BY) KAS ZUREK
DATE JULY 22, 2004

ENGINEER'S SEAL
PROVINCE OF MANITOBA
ORIGINAL STAMPED BY
P. M. KREITZ
07/22/04
REGISTERED PROFESSIONAL ENGINEER

THE CITY OF WINNIPEG WATER AND WASTE DEPARTMENT

2004 COMBINED SEWER RENEWALS AND REPAIRS - CONTRACT 10
CEDAR AND HEMLOCK
1ST MH NE OF MH AT HEMLOCK LANE TO MH AT CEDAR PL

CITY DRAWING NUMBER
05492
SHEET 1 OF 17

BID OPPORTUNITY NO. 305-2004

CONSULTANT DRAWING NO.
043032-01