


ASSINIBOINE RIVER



1 Existing Conditions, Salvage and Removal Plan
L1 Scale: 1:200

FOR BIDDING PURPOSES ONLY

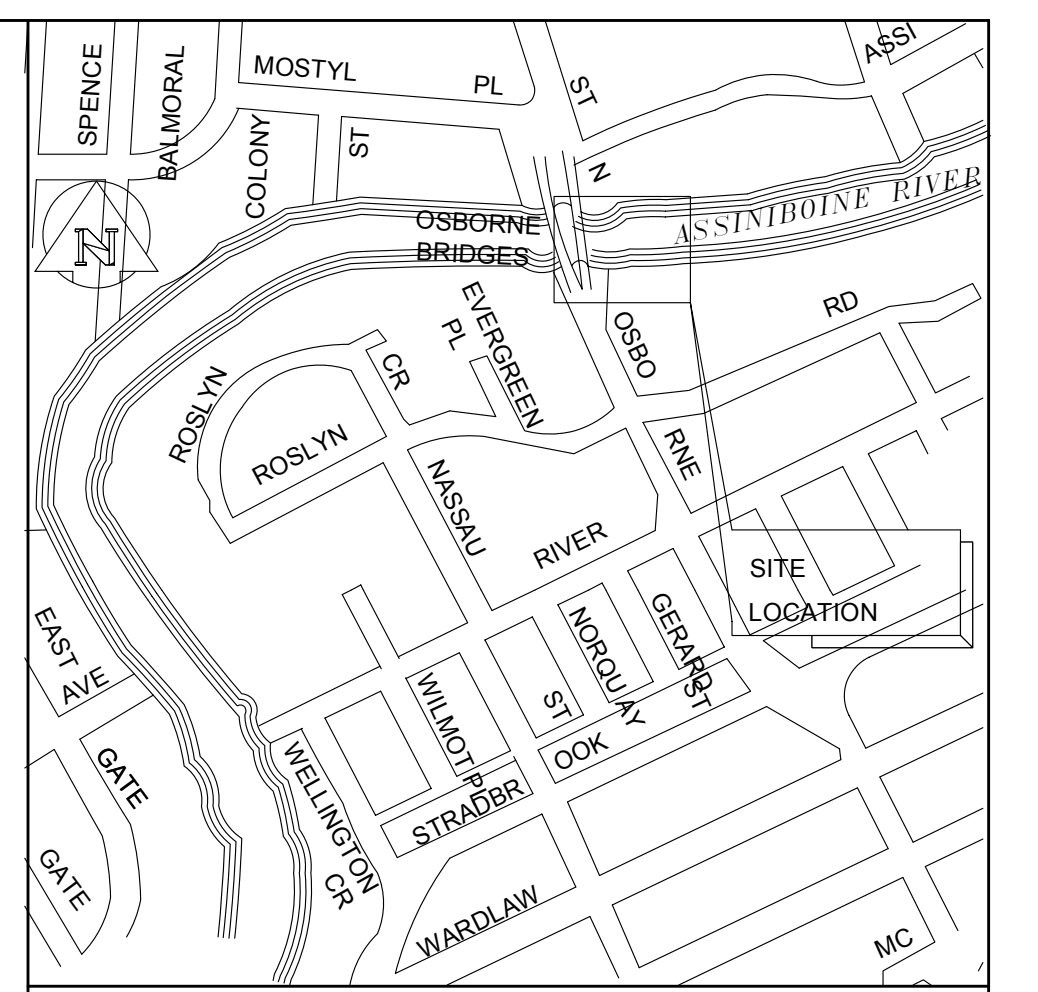

KEY PLAN

NO.	D / M / Y	DESCRIPTION	BY
REVISIONS / ISSUE			
A. SECTION LETTER OR DETAIL NUMBER			
B. DRAWING WHERE SECTION OR DETAIL IS DRAWN OR DRAWING WHERE SECTION OR DETAIL WAS INDICATED			
— SECTION OR DETAIL SHOWN ON SAME DRAWING			

SCATLIFF + MILLER + MURRAY
landscape architecture urban design golf course architecture
200-44 prairie street, winnipeg, mb. r3c 1g2, tel: 204-943-4144 fax: 204-943-4120

CLIENT:
CITY OF WINNIPEG
Property, Planning and Development Dept.

PROJECT:
GERALD LYNCH PARK - SITE REDEVELOPMENT

DWG. DESCRIPTION:
EXISTING CONDITIONS, REMOVALS AND SALVAGE

LANDSCAPE ARCHITECT'S STAMP	DESIGNED: <i>by</i> D.M. / M-BP	DRAWN: <i>by</i> D.M. / M-BP
	CHECKED:	CHECKED:
	APPROVED: D.M.	
	SCALE: AS SHOWN	DATE: June 10, 2004
	SMM DWG. NO. OR FILE REFERENCE	
CLIENT DWG. NO.		REV: 0