



SEG JOB NO. 069-018

# THE CITY OF WINNIPEG

## THE WATER AND WASTE DEPARTMENT







### BID OPPORTUNITY NO. 364-2004

### 2004 WATERMAIN RENEWALS

### CONTRACT NO. 6

**DRAWING INDEX:**

| Site | Plan No. | Description  |
|------|----------|--|
| 01   | D-8567   | ANTRIM ROAD<br>- LOUEIDA STREET TO AVACO DRIVE                               |
| 02   | D-8568   | AVACO DRIVE (West Leg)<br>- ANTRIM ROAD TO AVACO DRIVE - SOUTH LEG           |
| 03   | D-8569   | AVACO DRIVE (South Leg)<br>- AVACO DRIVE - WEST LEG TO TREGGER BAY           |
| 04   | D-8570   | GATEWAY ROAD<br>- SIMPSON AVENUE TO 120 METRES NORTH OF SIMPSON AVENUE       |
| 05   | D-8571   | GATEWAY ROAD<br>- FROM 120 METRES NORTH OF SIMPSON AVENUE TO BRONX AVENUE    |
| 06   | D-8572   | GILMORE AVENUE<br>- ROTHESAY STREET TO 100 METRES EAST OF ROTHESAY STREET    |
| 07   | D-8573   | GILMORE AVENUE<br>- FROM 100 METRES EAST OF ROTHESAY STREET TO AUTUMLEA PATH |
| 08   | D-8574   | MCLEOD AVENUE<br>- ROCH STREET TO 100 METRES EAST OF ROCH STREET             |
| 09   | D-8575   | MCLEOD AVENUE<br>- FROM 100 METRES TO 200 METRES EAST OF ROCH STREET         |
| 10   | D-8576   | MONCTON AVENUE<br>- GRAY STREET TO 125 METRES EAST OF GRAY STREET            |
| 11   | D-8577   | MONCTON AVENUE<br>- FROM 125 METRES TO 200 METRES EAST OF GRAY STREET        |

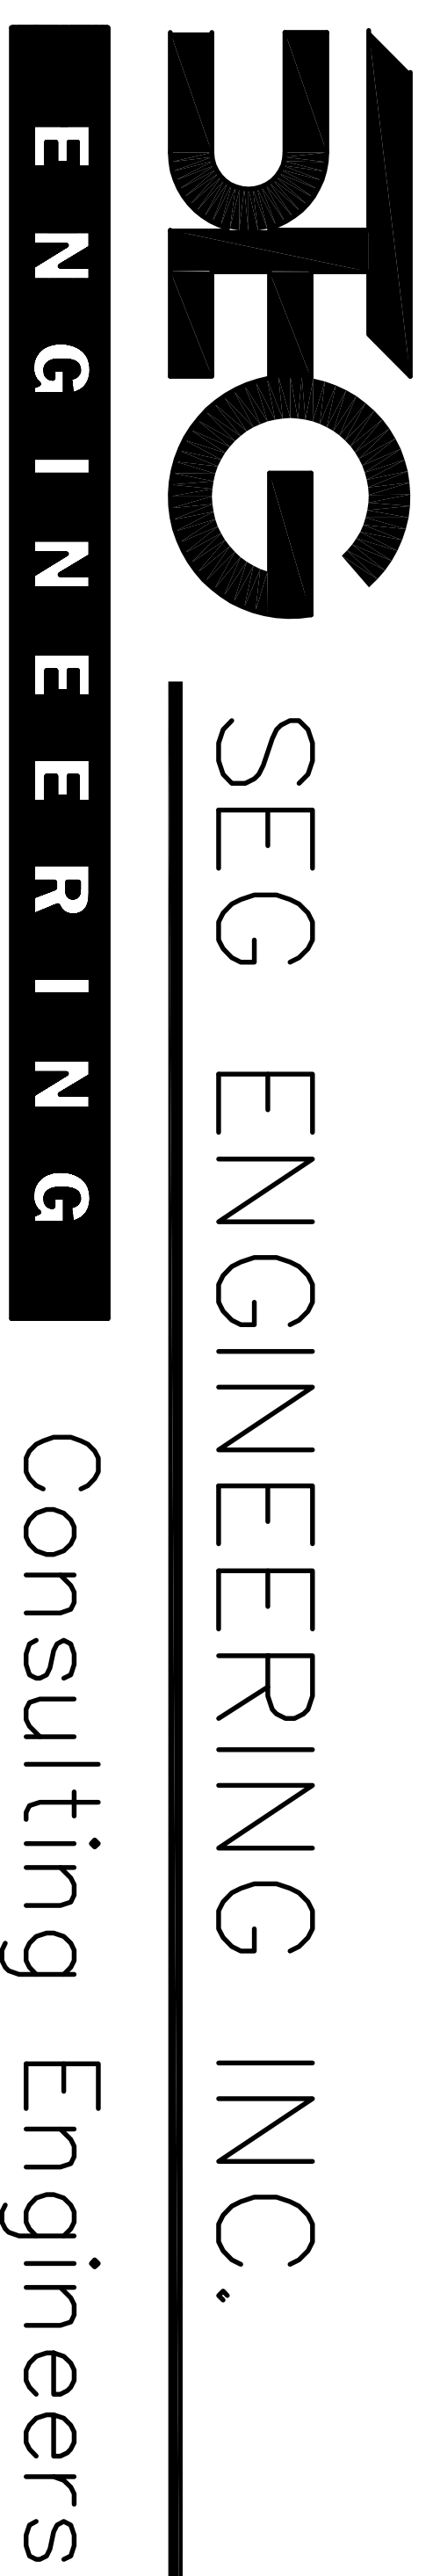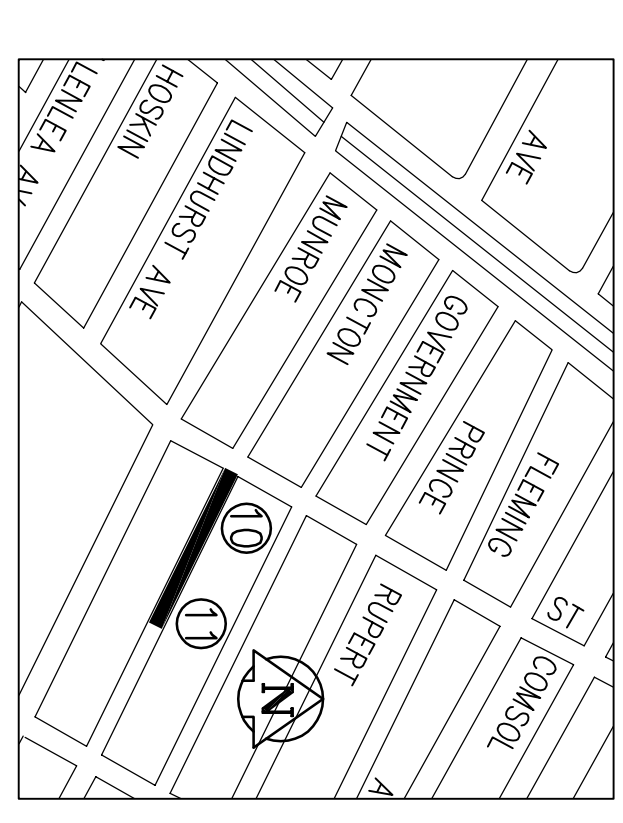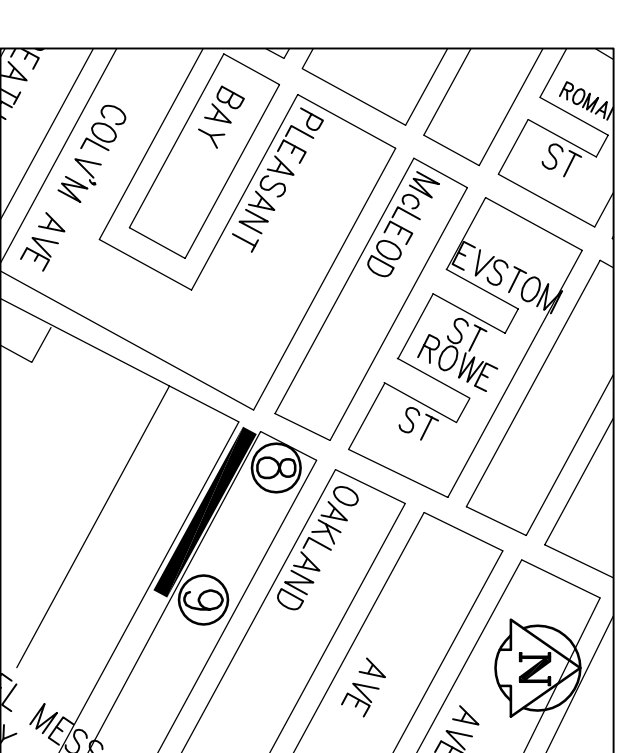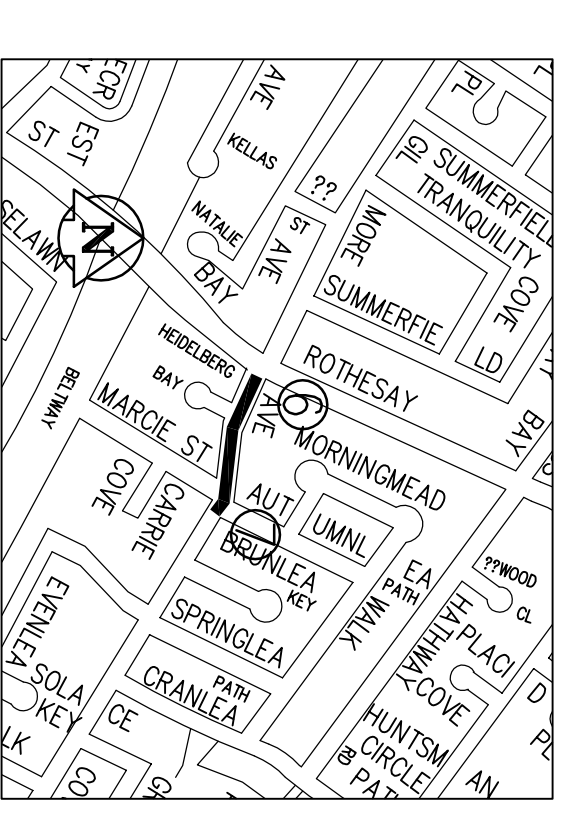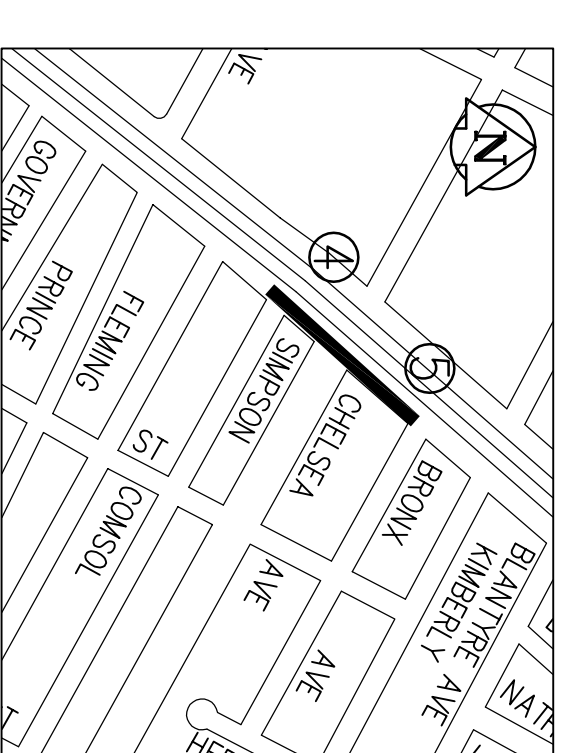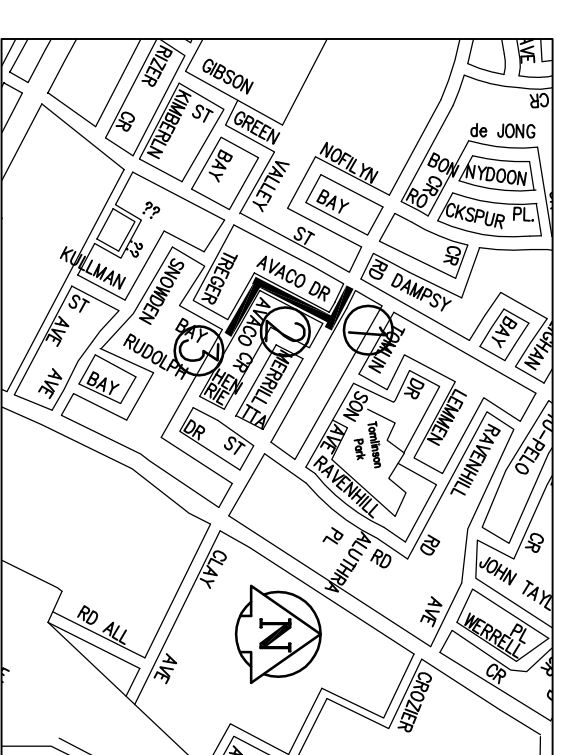

Consulting Engineers