


CORNISH AVENUE

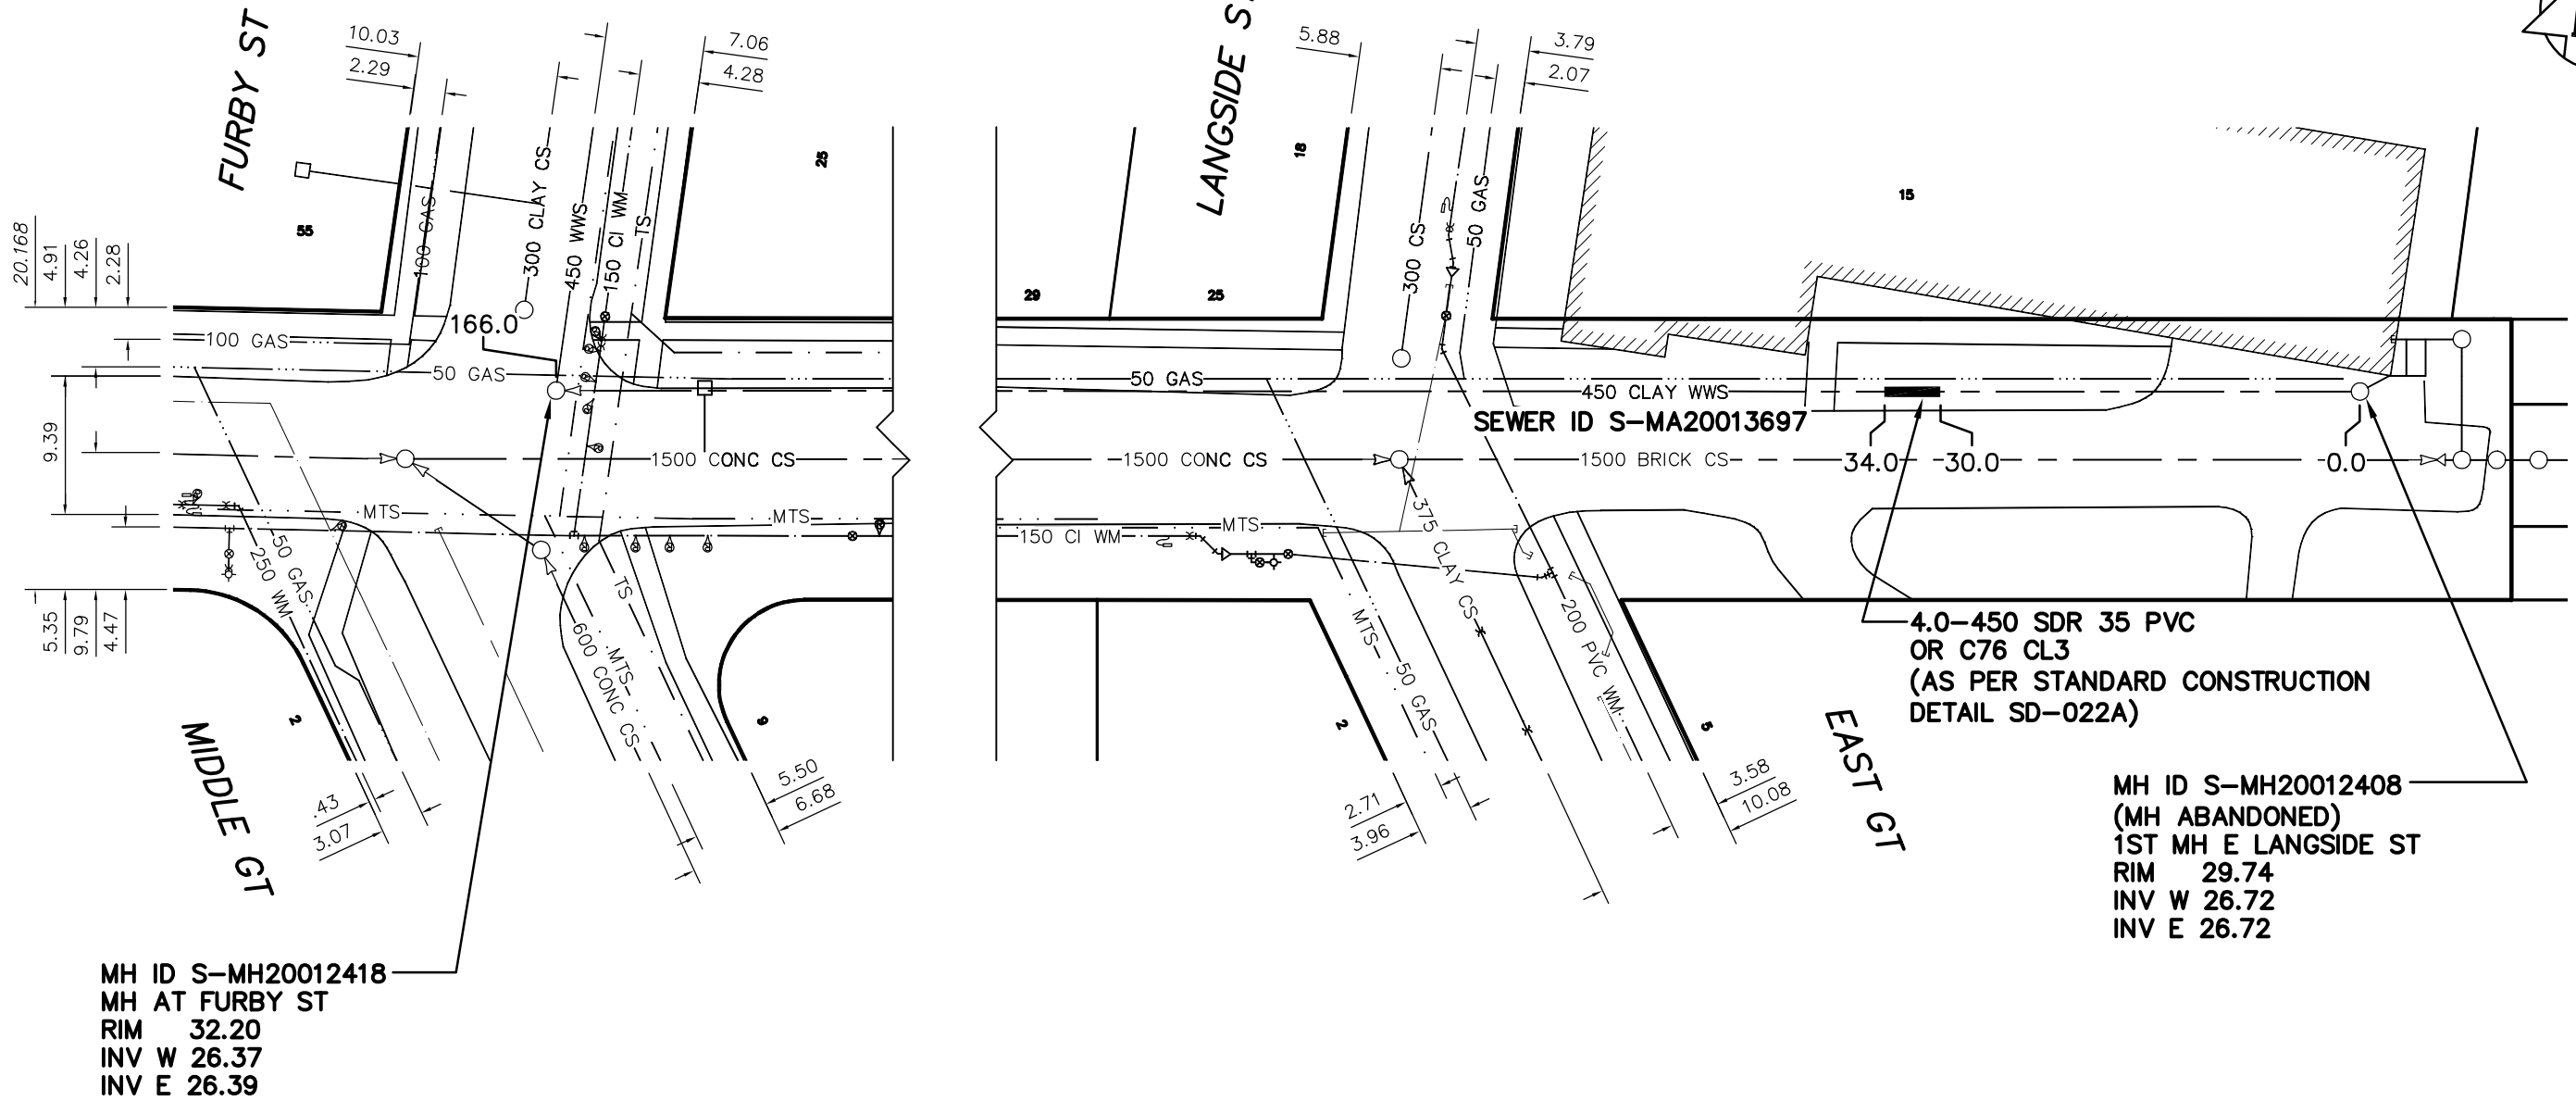

4.0-450 SDR 35 PVC
OR C76 CL3
(AS PER STANDARD CONSTRUCTION
DETAIL SD-022A)

MH ID S-MH20012408
(MH ABANDONED)
1ST MH E LANGSIDE ST
RIM 29.74
INV W 26.72
INV E 26.72

MH ID S-MH20012418
MH AT FURBY ST
RIM 32.20
INV W 26.37
INV E 26.39

LEGEND:
52.0 | MEASUREMENT TO REPAIR FROM REFERENCE MH SHOWN THUS... 0.0

METRIC
WHOLE NUMBERS INDICATE MILLIMETRES
DECIMALIZED NUMBERS INDICATE METRES

B.M. ELEV.	FIELD BOOK #	CITY OF WINNIPEG WATER AND WASTE ENGINEERING DIVISION		ENGINEER'S SEAL	THE CITY OF WINNIPEG WATER AND WASTE DEPARTMENT
POSTED TO LBIS				ORIGINAL SIGNED BY K.R. ZUREK 04/07/23	
		DESIGNED BY DS	CHECKED BY TW	TENDER No. 374-2004 FILENAME: 05488.dwg PLOT DATE: 2004 07 23	SHEET 1 OF 1 CITY DRAWING NUMBER 05488
		DRAWN BY C.JH/WKT	APPROVED BY KZ		
		HOR. SCALE 1:500	RELEASED FOR CONSTRUCTION		
		VERTICAL			
NO. REVISIONS	DATE	BY	DATE	2004 07.23	