

ENLARGEMENT 3: LAYOUT AND MATERIALS FOR PLAY AREA


SCALE 1:50

GENERAL NOTES


1. CONTRACTOR TO LOCATE ALL UNDERGROUND UTILITIES PRIOR TO CONSTRUCTION.
2. CONTRACTOR TO CONFIRM ALL DIMENSIONS ON SITE AND REPORT ANY DISCREPANCIES TO THE CONTRACT ADMINISTRATOR PRIOR TO CONSTRUCTION.
3. LAYOUT TO BE APPROVED BY CONTRACT ADMINISTRATOR PRIOR TO ANY CONSTRUCTION OR REMOVALS.
4. CONSTRUCTION ACCESS TO BE LIMITED TO THE ROUTES SPECIFIED ON SITE BY CONTRACT ADMINISTRATOR.
5. ALL DIMENSIONS ARE IN METRIC UNLESS OTHERWISE NOTED. DECIMAL NUMBERS INDICATE METERS.
6. CONTRACTOR TO REPAIR ALL ON AND OFF SITE SODDED AREAS, SHRUB BEDS, TREES, CONCRETE, ROAD PAVING AND CURBS ETC., DAMAGED DURING CONSTRUCTION TO CONTRACT ADMINISTRATOR'S SATISFACTION AND TO THE CITY OF WINNIPEG STANDARDS AT HIS/HER OWN COST.
7. DURING CONSTRUCTION, CONTRACTOR TO PROTECT TO CITY OF WINNIPEG STANDARDS ALL EXISTING TREES, SIDEWALKS, CURBS, SOD, UTILITIES, AND PAVING TO REMAIN. AREAS DAMAGED DURING CONSTRUCTION TO BE REPAIRED TO CITY OF WINNIPEG STANDARDS AT CONTRACTOR'S COST.
8. REFER ALSO TO WRITTEN SPECIFICATIONS.
9. REFER TO LAYOUT PLAN FOR ALL PATHWAYS, SODDED AREAS, PAVED AREAS, AND FENCING.
10. PLAYGROUND EQUIPMENT SUPPLIER TO LAYOUT LOCATION OF EQUIPMENT AND BASES FOR REVIEW AND APPROVAL BY CONTRACT ADMINISTRATOR

LEGEND

- LAYOUT REFERENCE LINE
 - PROPOSED PATHWAY
 - PROPOSED SNAP EDGE ON PATHWAY
 - PLAYGROUND CURB
- 1 1 DETAIL #
L1 SHEET # DETAIL KEY

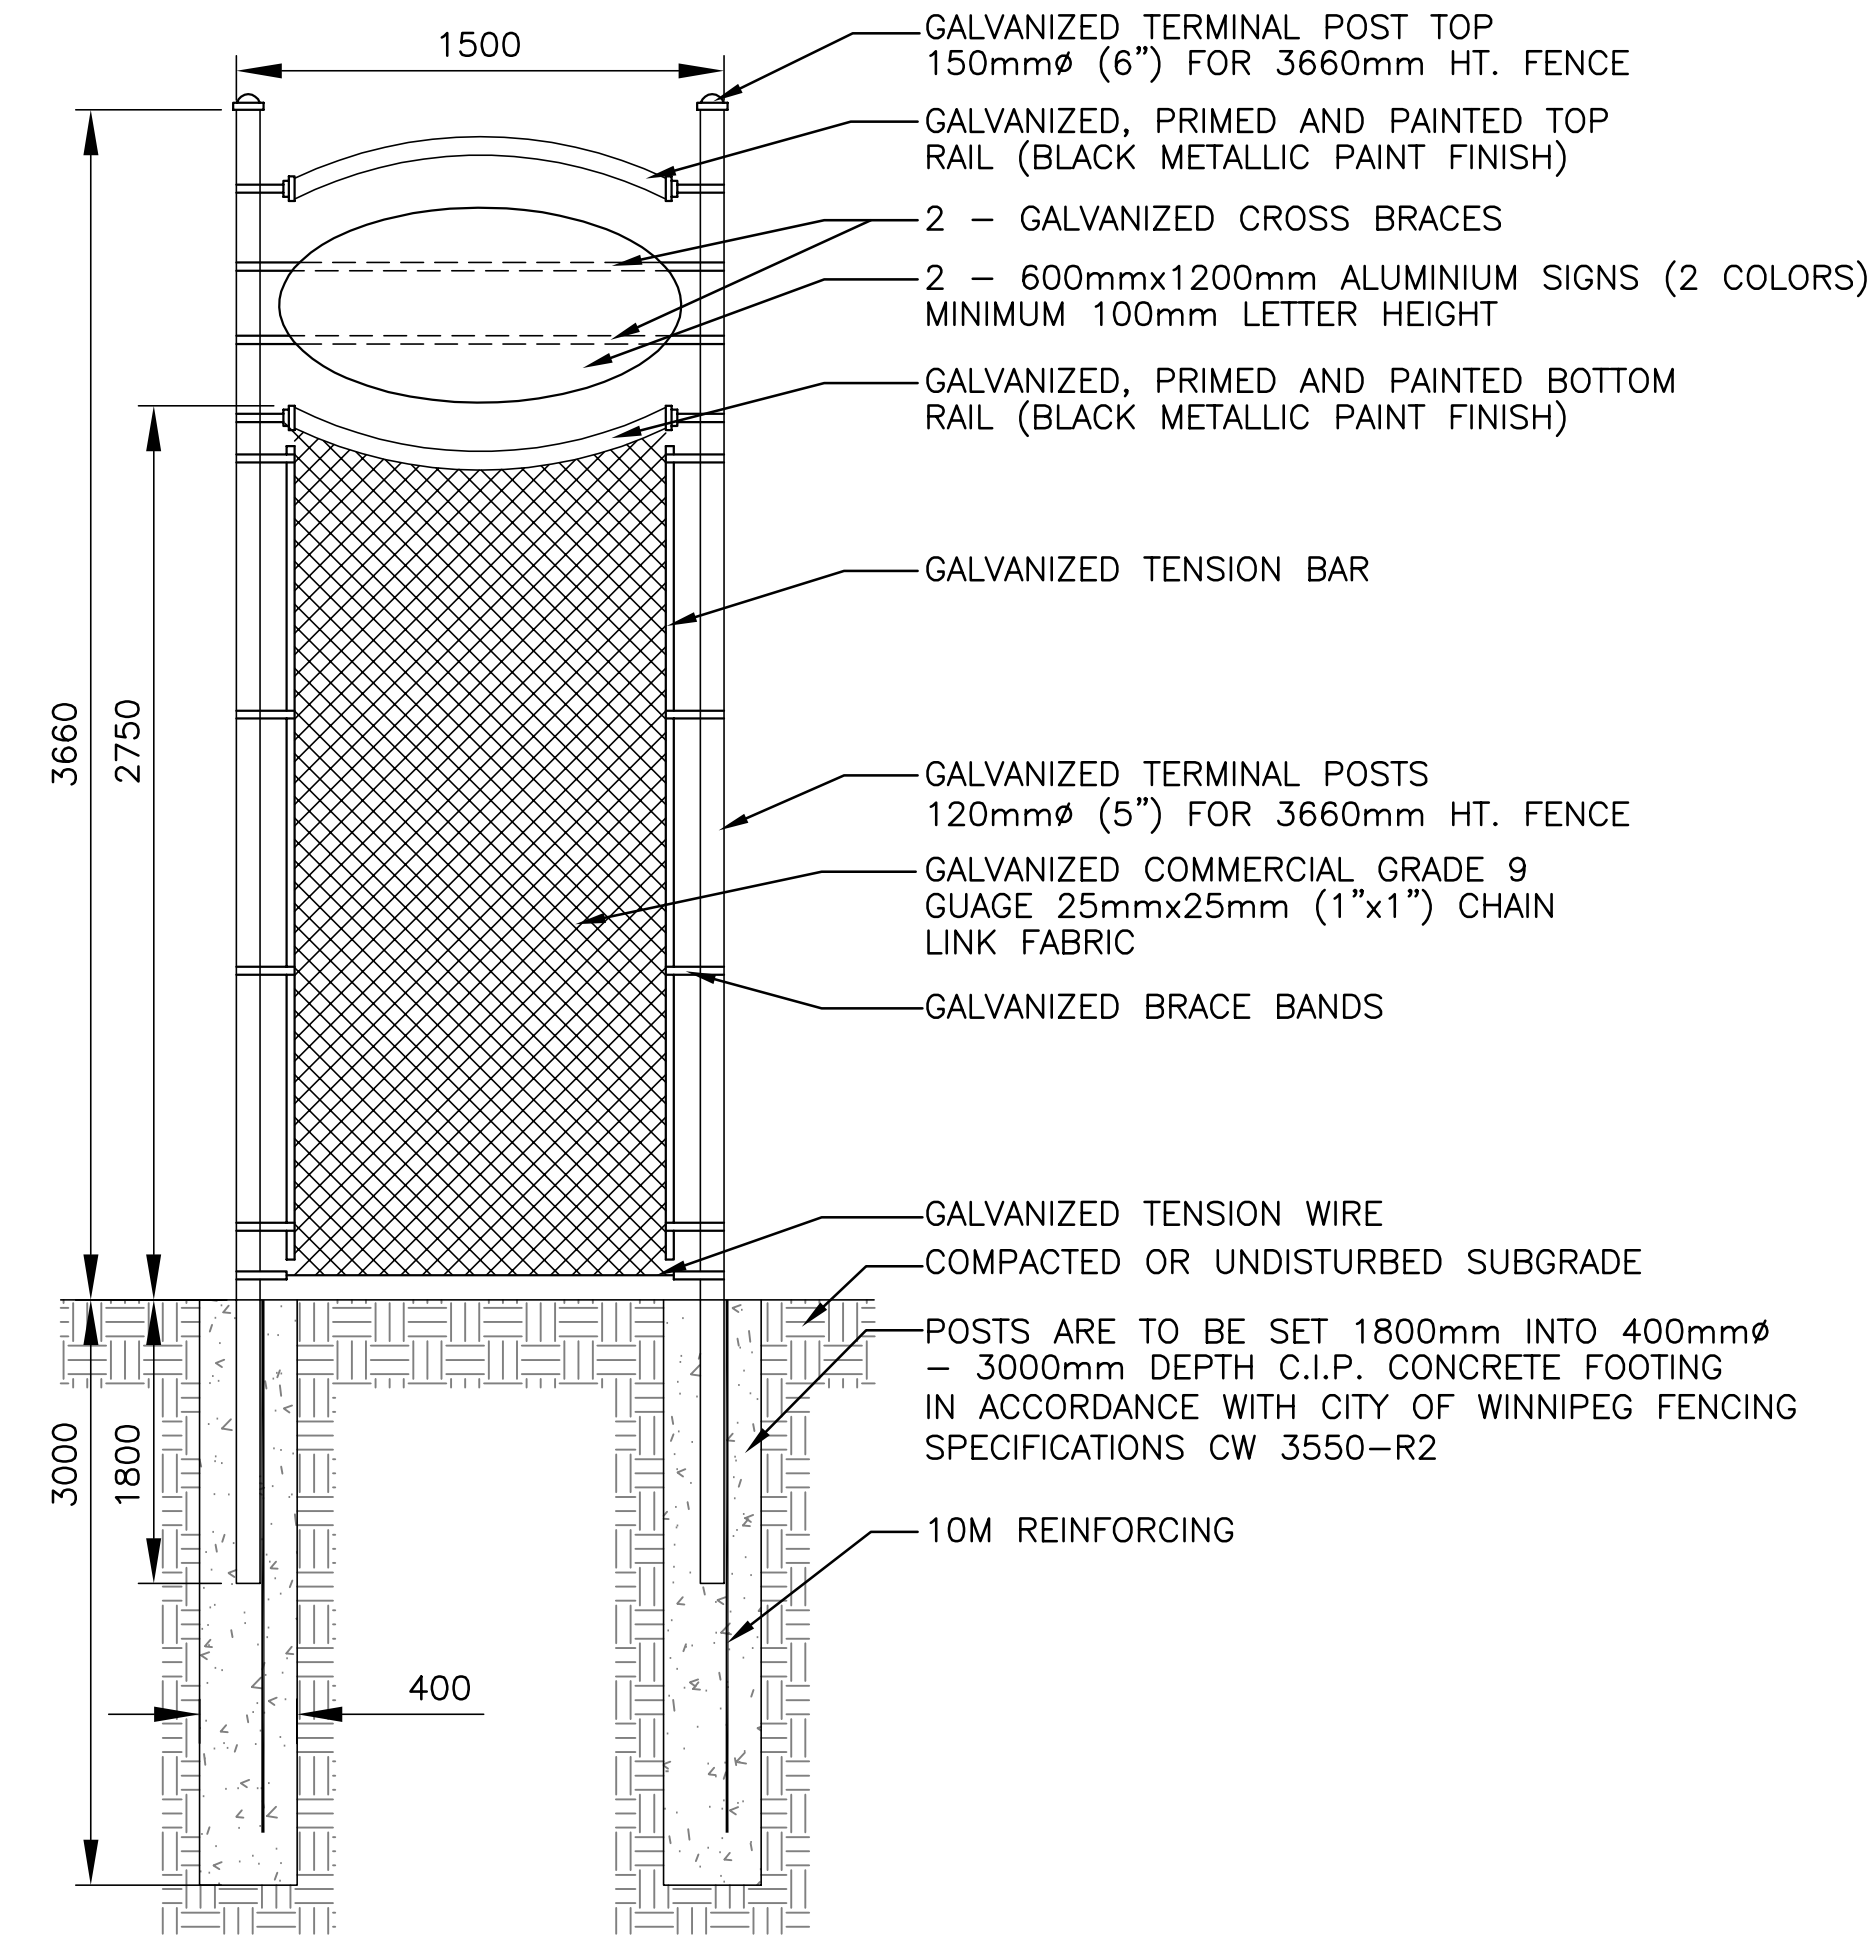

19 **ENTRANCE SIGN DETAIL**
L12 N.T.S.

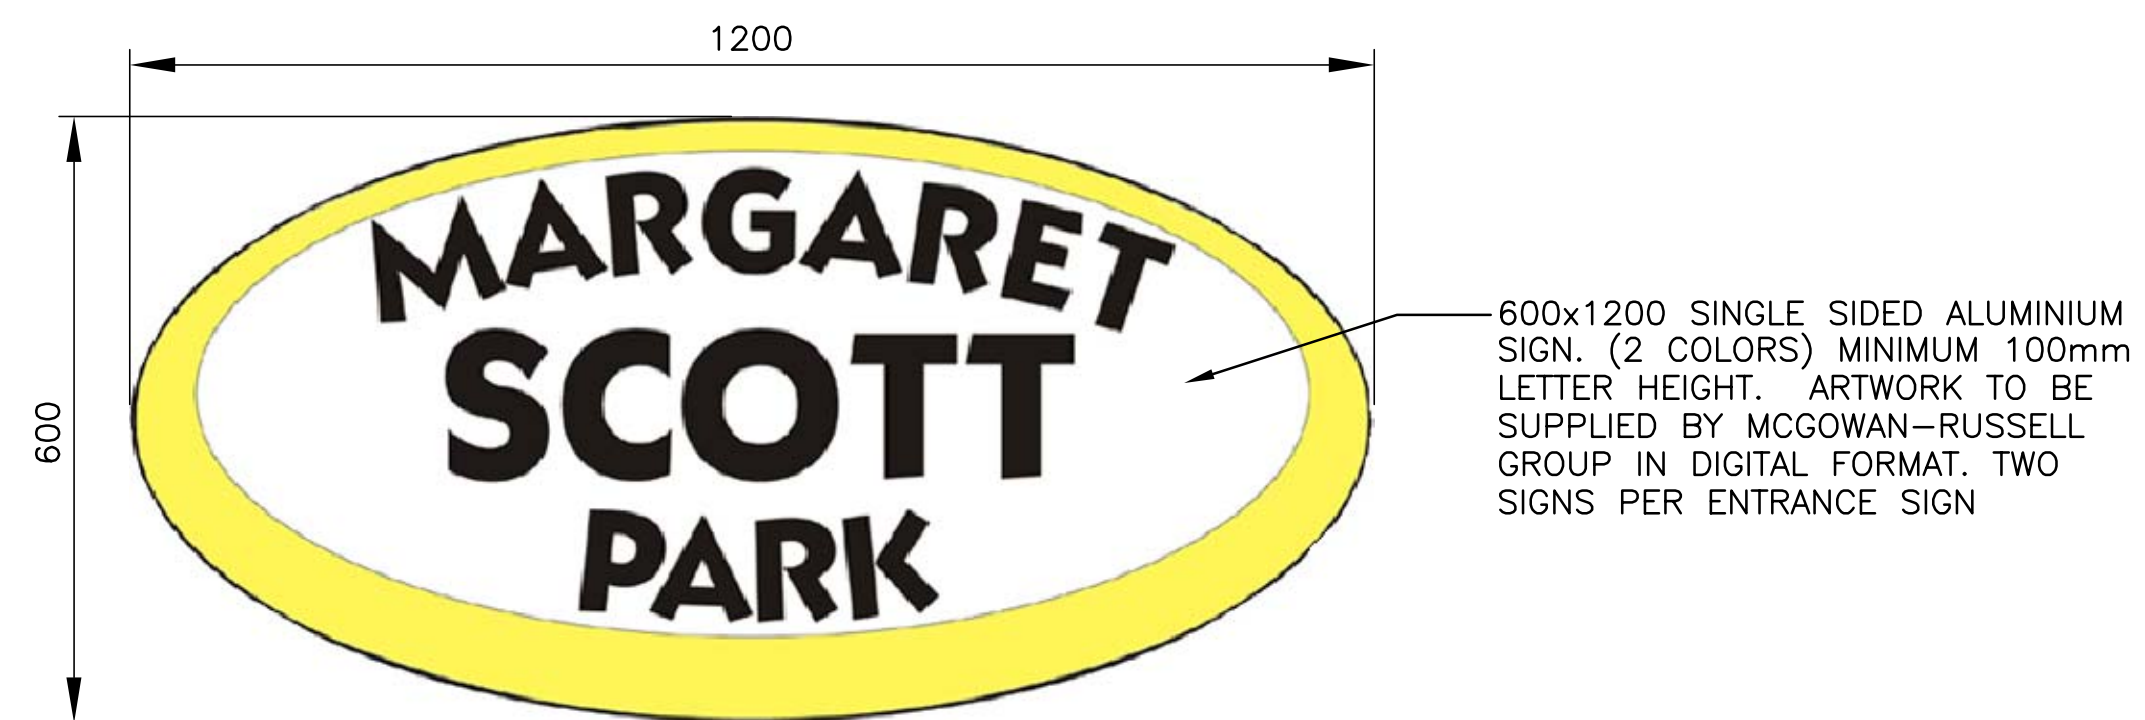

ALUMINIUM SIGN DETAIL
N.T.S.

No.	Revisions	Date	By
2	ISSUED FOR TENDER	12/08/04	SR
1	ISSUED FOR CITY REVIEW	28/07/04	SR

Date: 11-08-04 Scale: AS NOTED

Designed By: AH Drawn By: AH/IG Checked By: SR



CITY OF WINNIPEG

**BURROWS CENTRAL
PARK RENOVATION
PROJECTS**

Project Title
**PLAYGROUND ENLARGEMENT
AND SIGNAGE DETAIL**

Project No. 04-012 Drawing No. L15

