


SIDEWALK REPAIR ON GRAHAM AVE



- NOTES:**
1. CONTRACTOR TO VERIFY LOCATION OF ALL UTILITIES PRIOR TO CONSTRUCTION.
 2. CONTRACTOR TO CONFIRM ALL DIMENSIONS ON SITE PRIOR TO ANY CONSTRUCTION, AND REPORT ANY DISCREPANCIES TO THE CONTRACT ADMINISTRATOR.
 3. ALL LAYOUT TO BE APPROVED BY CONTRACT ADMINISTRATOR PRIOR TO CONSTRUCTION.
 4. ALL DIMENSION ARE IN METRIC UNLESS OTHERWISE NOTED.
 5. REFER ALSO TO WRITTEN SPECIFICATIONS.
 6. EXISTING TREES, SIDEWALK TO REMAIN, CURBS, AND TURF AREAS TO BE PROTECTED DURING CONSTRUCTION, ANY DAMAGE TO BE REPAIRED TO CITY OF WINNIPEG STANDARDS.
 7. WHERE CONTRACTOR IS REPAIRING EXISTING SURFACE MATERIALS, ALL BASE COURSES TO MATCH EXISTING CONDITION.
 8. CONTRACTOR TO REPAIR AT HIS OWN COST ANY DAMAGE DONE DURING CONSTRUCTION TO CITY OR ADJACENT PROPERTIES TO C.O.W. STANDARDS
 9. WHERE CONCRETE SIDEWALK IS REMOVED FOR CONSTRUCTION, CONTRACTOR TO REPAIR AS REQUIRED.

- PLANTING NOTES:**
1. LOCATION OF ALL PLANT MATERIAL TO BE STAKED OUT ON SITE AND APPROVED BY CONTRACT ADMINISTRATOR PRIOR TO PLANTING.
 2. WHERE ROOTS OF EXISTING TREES INTERFERE WITH PLANTING AND/OR CONSTRUCTION OF BASES AND PAVING CONTRACTOR TO CONSULT CONTRACT ADMINISTRATOR BEFORE PRUNING ROOTS.

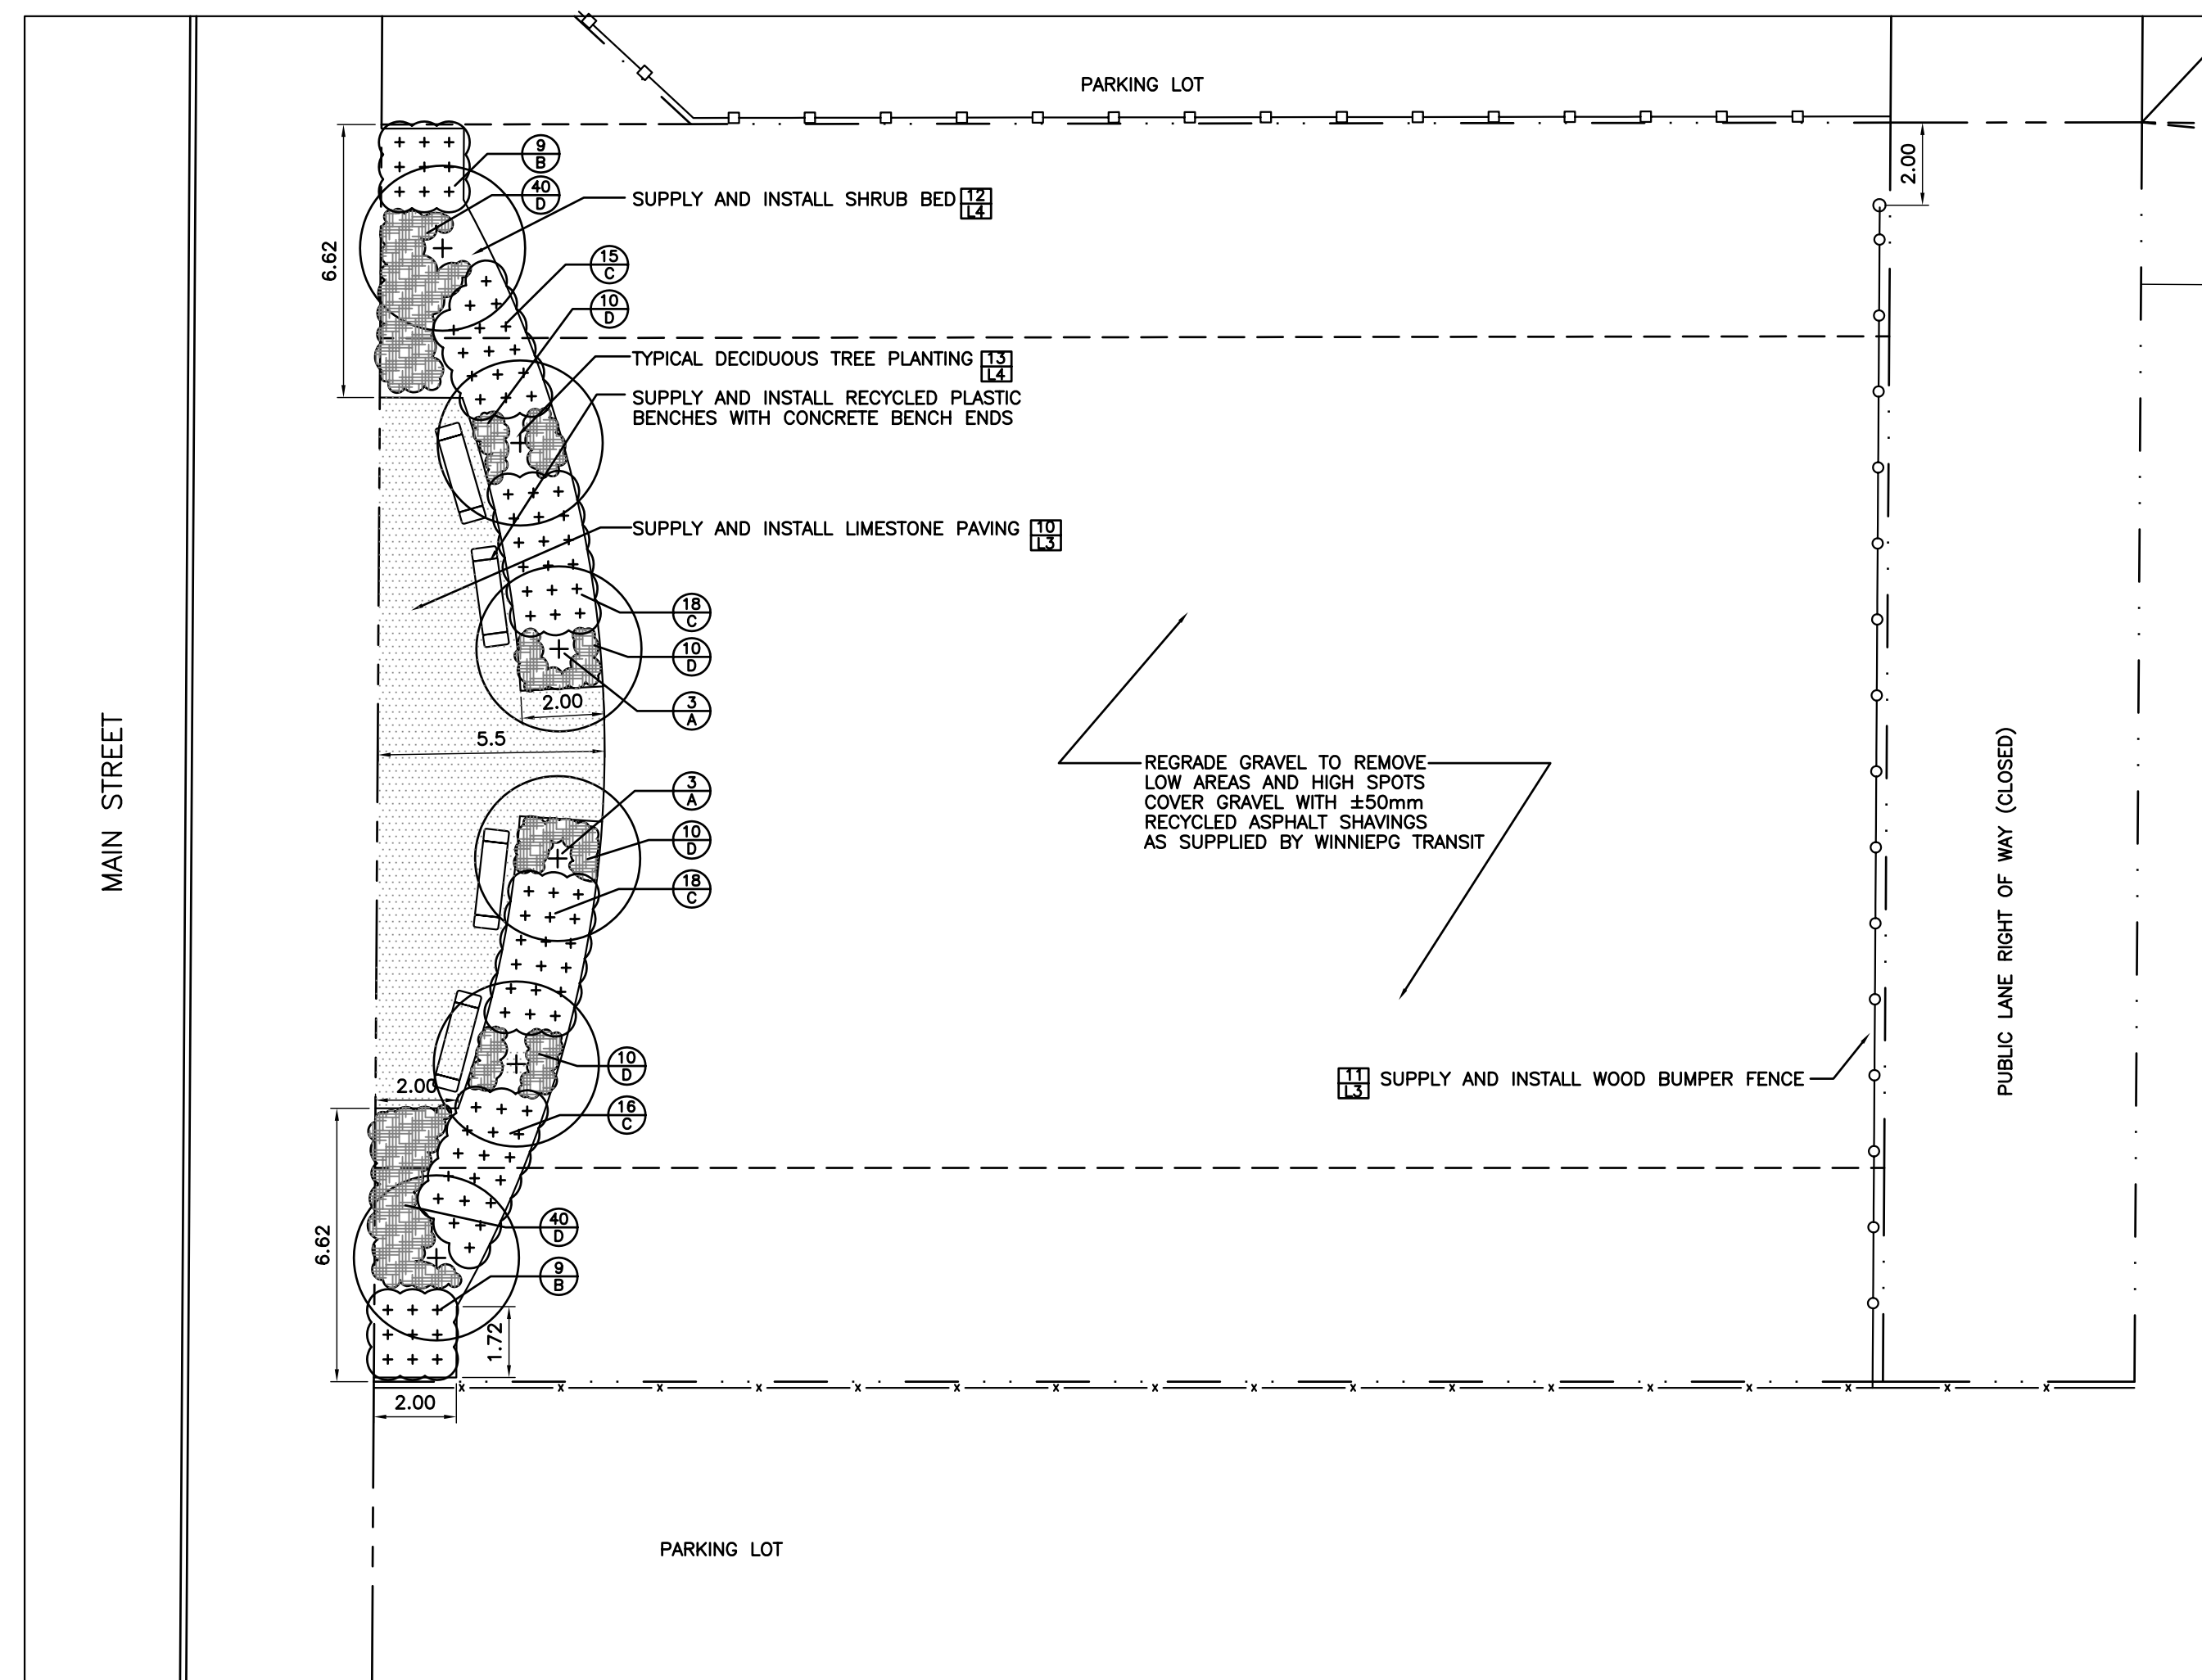


BRT PARKETTE MAIN ST. AT ST. MARY AVE.




PLANT LIST - FOR BRT PARKETTE ONLY

KEY	QTY.	COMMON NAME/BOTANICAL NAME	SIZE	REMARKS
DECIDUOUS TREES				
A	6	AMUR MAPLE / ACER GINNALA	60mm CAL. (MULTI STEM)	SPECIMEN, B&B, MACHINE DUG WITH MIN. 10 BRANCHES IN WELL BRANCHED HEAD, 3 STEMS, MIN. HT. 3000mm, BRANCHING HT. 1800mm.
DECIDUOUS SHRUBS				
B	18	GOLD DROP POTENTILLA / POTENTILLA FRUTICOSA 'GOLD DROP'	3 GAL. POT	SPECIMEN, CONTAINER GROWN, WITH MINIMUM 3 STALKS IN WELL BRANCHED PLANT, MIN. 600mm HT.
C	66	ALPINE CURRANT / RIBES ALPINUM	3 GAL. POT	SPECIMEN, CONTAINER GROWN, WITH MINIMUM 3 STALKS IN WELL BRANCHED PLANT, MIN. 600mm HT.
PERENNIALS				
D	120	DAYLILY / HEMEROCALIS SP. (MIX YELLOW, ORANGE AND WHITE)	100mm POT	SPECIMEN, CONTAINER GROWN, WITH WELL DEVELOPED ROOTS AND GOOD LEAF GROWTH

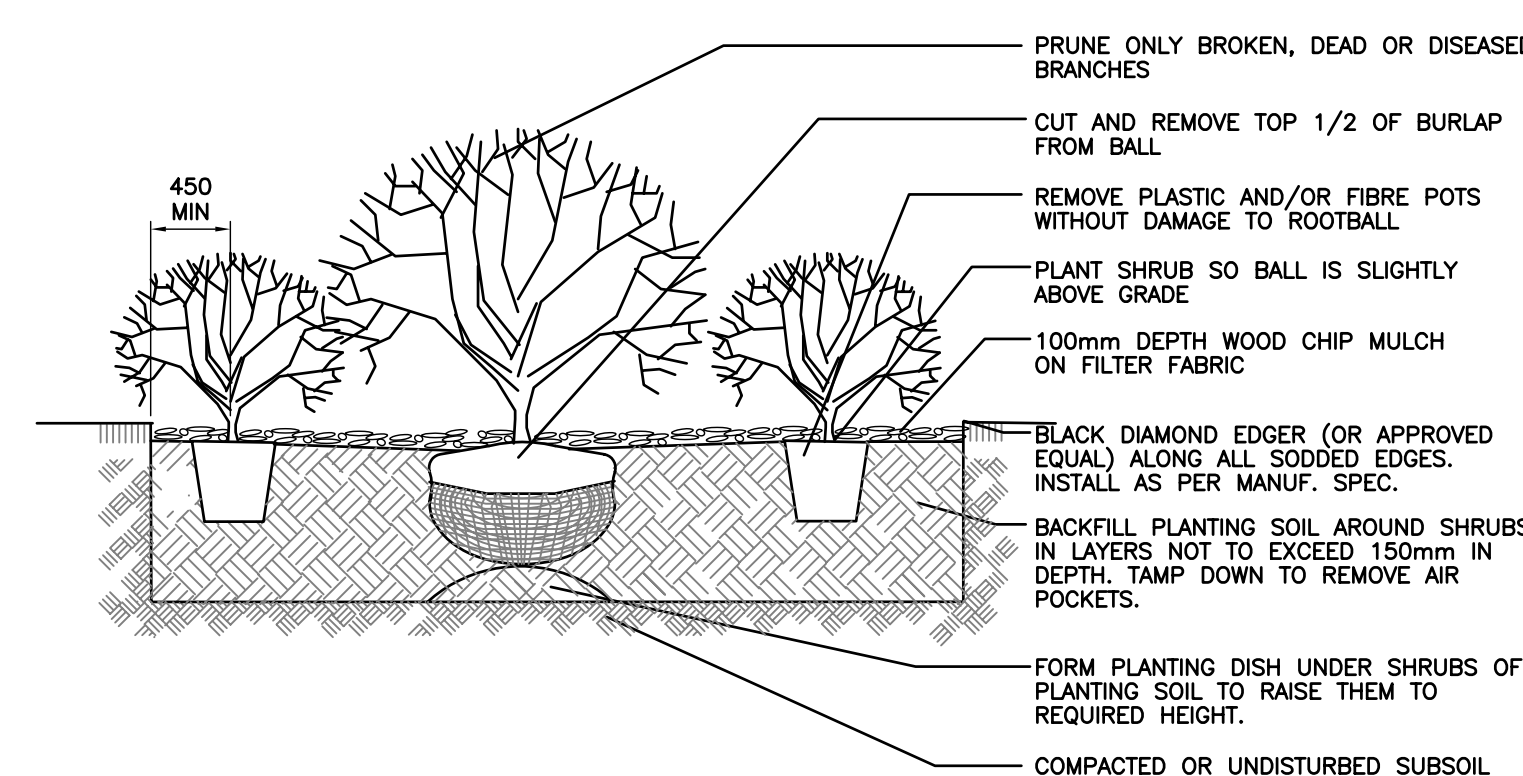

[12] TYPICAL SHRUB BED PLANTING
[L4] N.T.S.

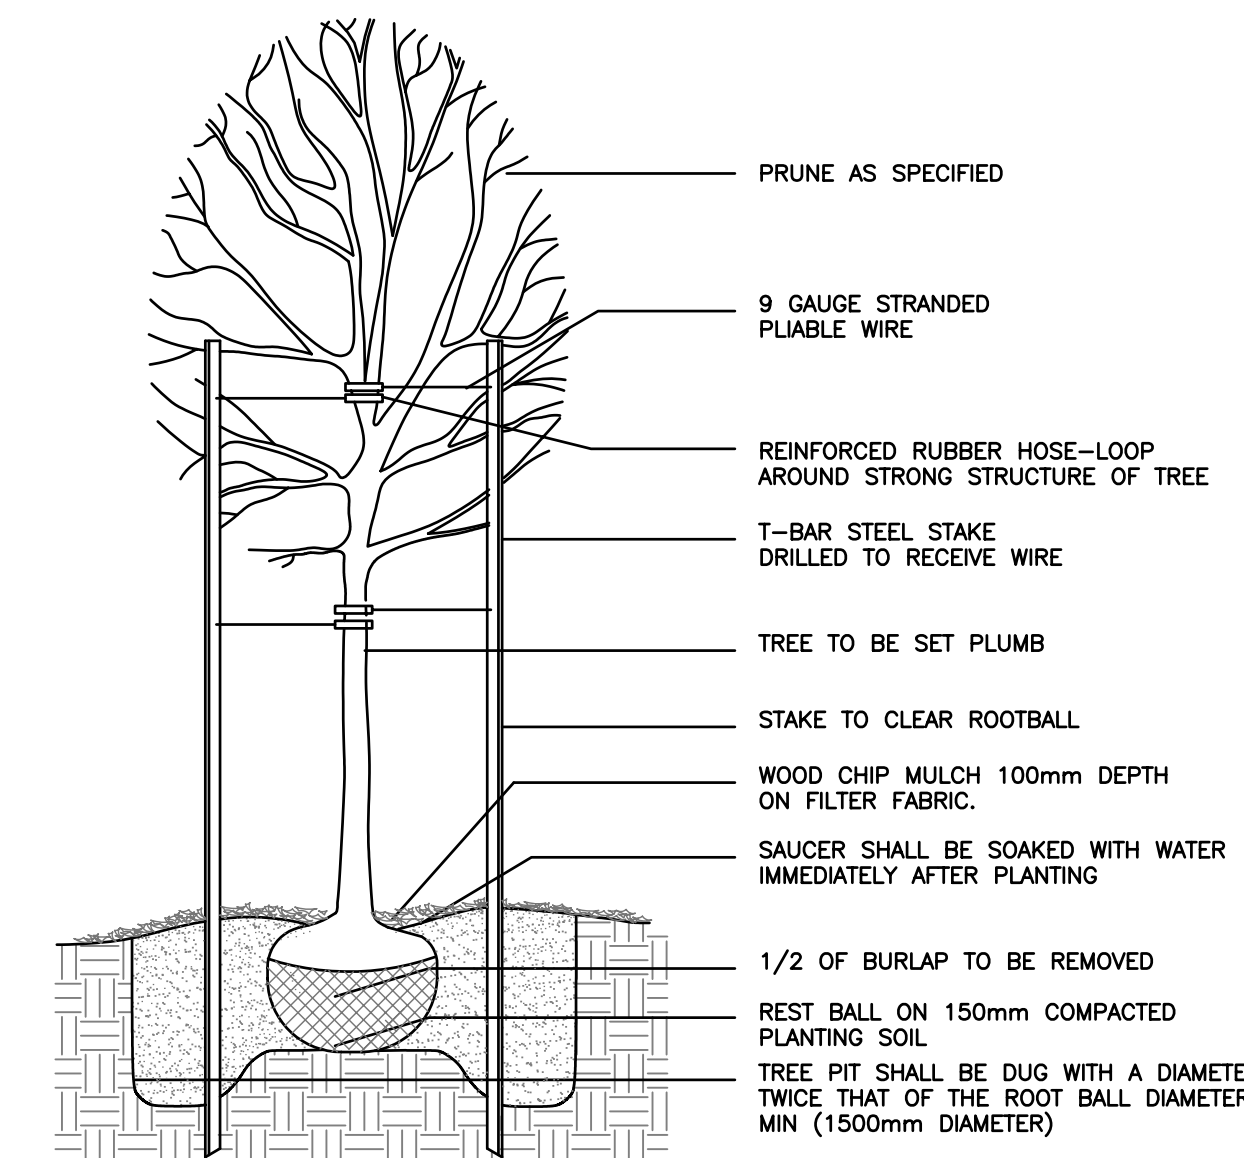

[13] TYPICAL DECIDUOUS TREE PLANTING
[L4] N.T.S.

NOTE: CONTRACTOR SHALL ALLOW FOR SOIL SETTLEMENT

No.	Revisions	Date	By
30-07-04	1:150		
Designed By	Drawn By	Checked By	
JW	JW	AR	



Client
TRANSIT WINNIPEG

INNOVATIVE TRANSIT PROJECTS - BUS STOP IMPROVEMENTS

Project Title
GRAHAM AVENUE & BRT PARKETTE

Project No. 04-008 Drawing No. L4