
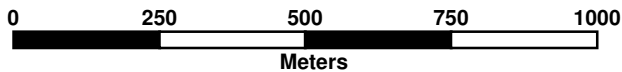


TUXEDO

DONCASTER

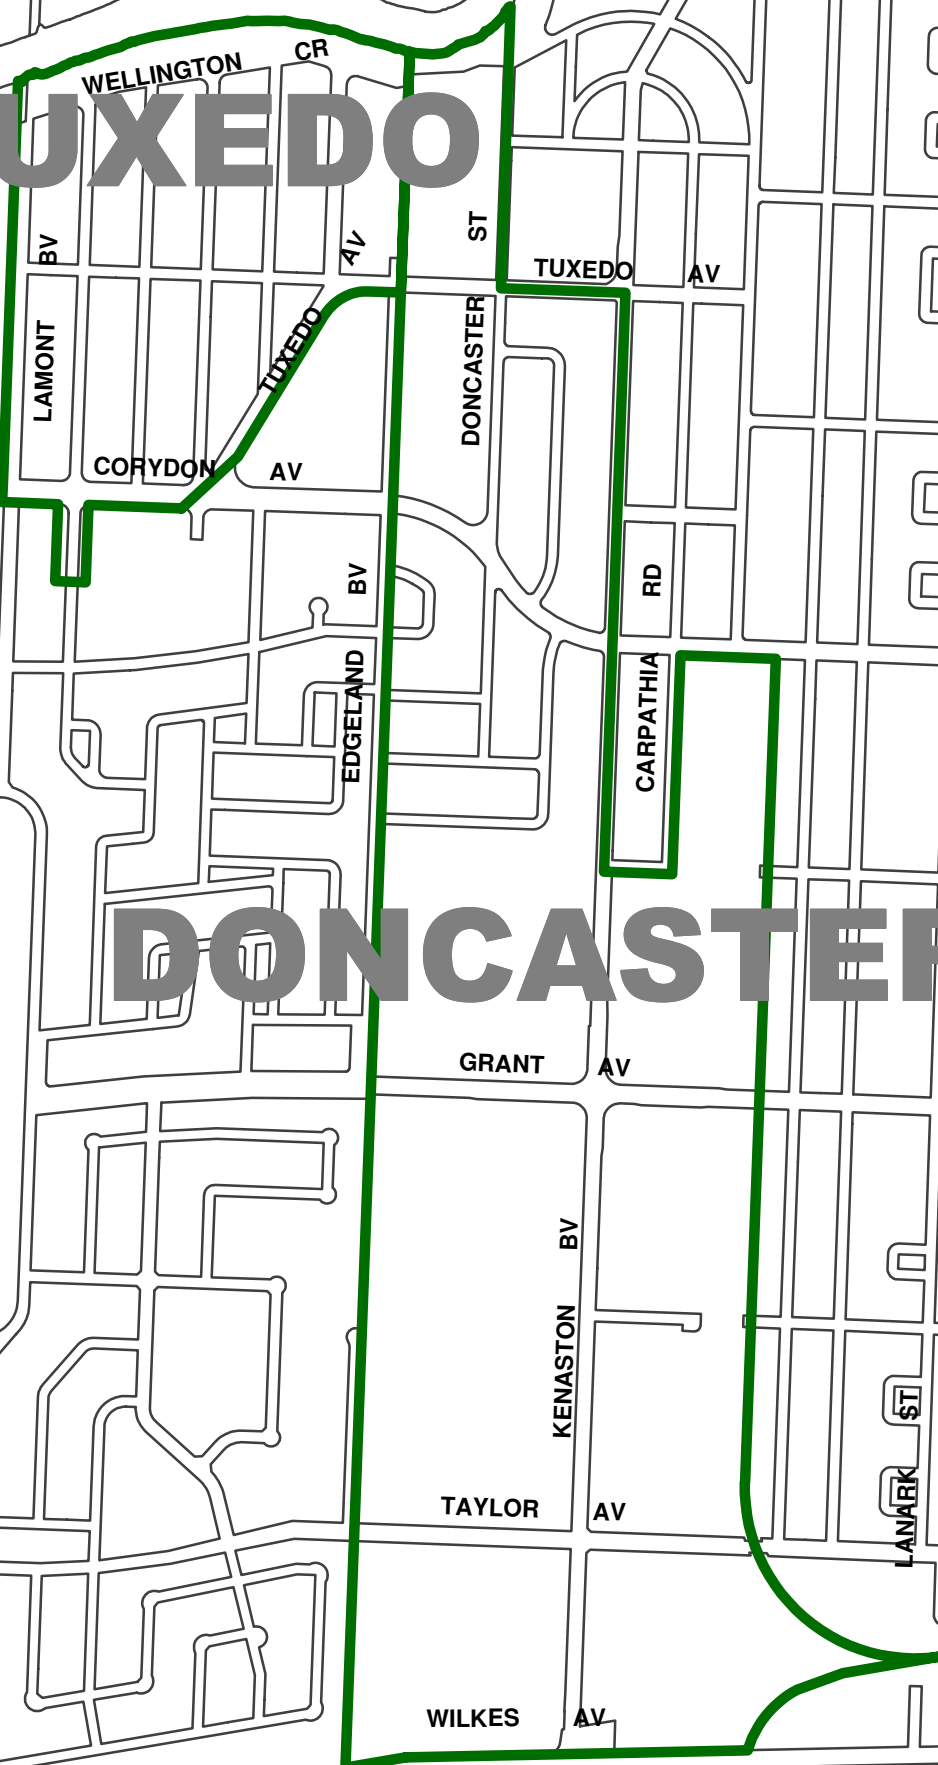

TENDER No. 427-2004

THE CITY OF WINNIPEG 2004 EMERGENCY SEWER REPAIRS	
LOCATION PLAN: Doncaster/ Tuxedo Combined Sewer Districts	
JOB No. 41-D265-187-00	DATE: AUGUST, 2004
SCALE: N.T.S.	DWG. No. SK-3
CHECKED:	