
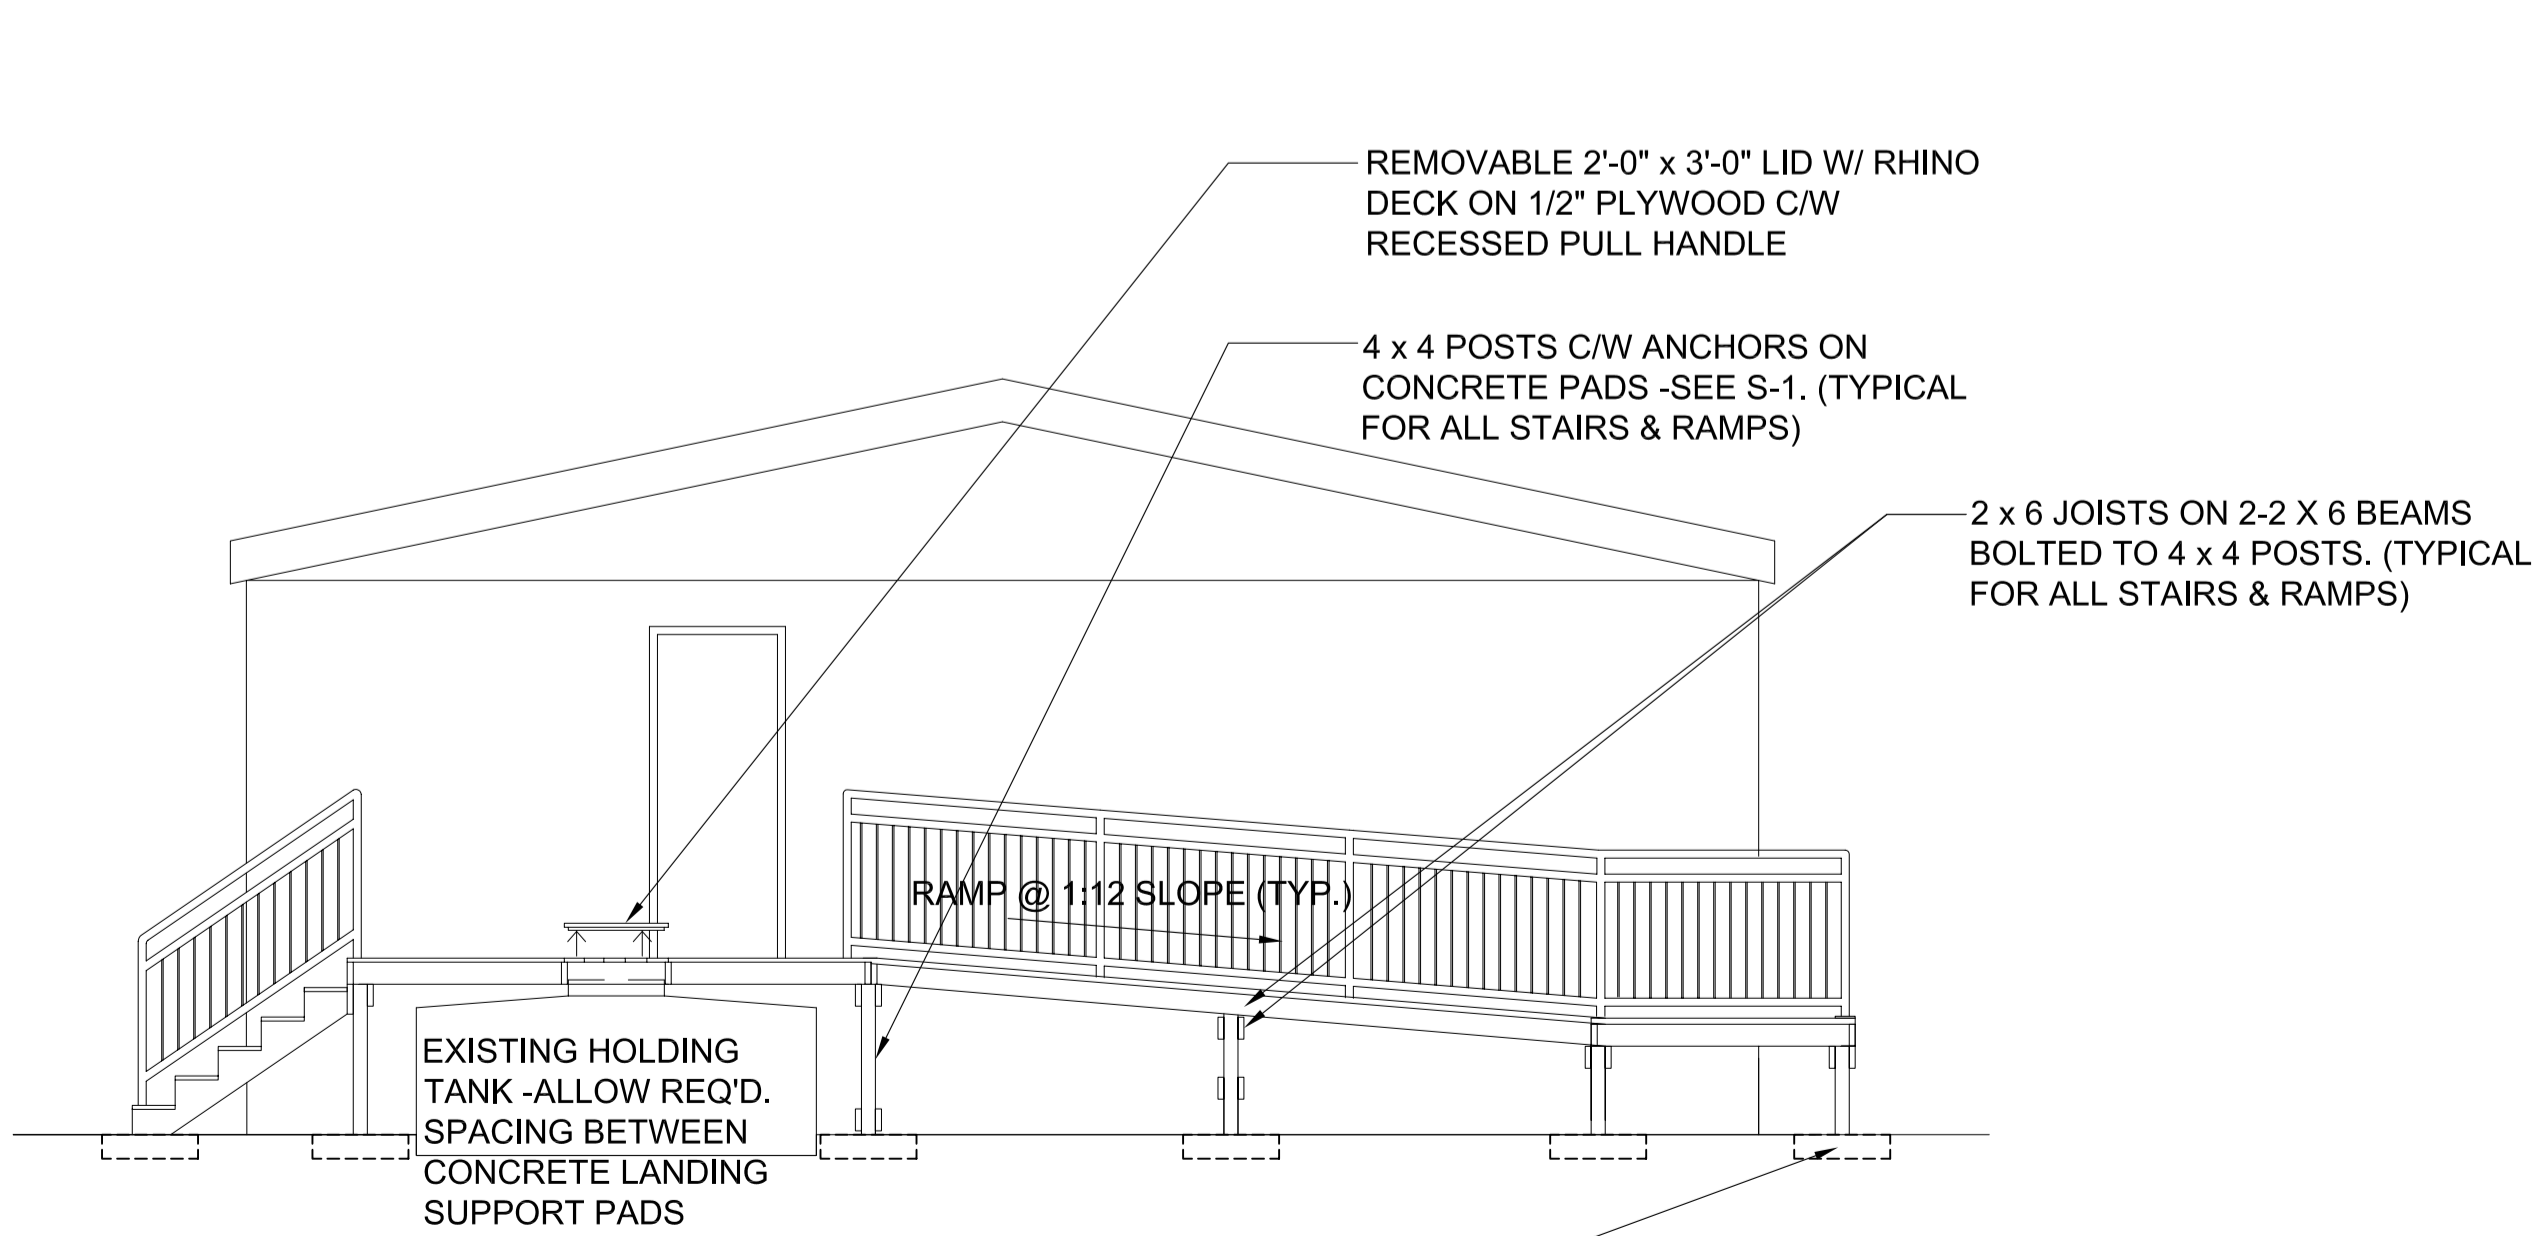


PLAN VIEW -RENOVATION  
 SCALE: 1/4" = 1'-0"

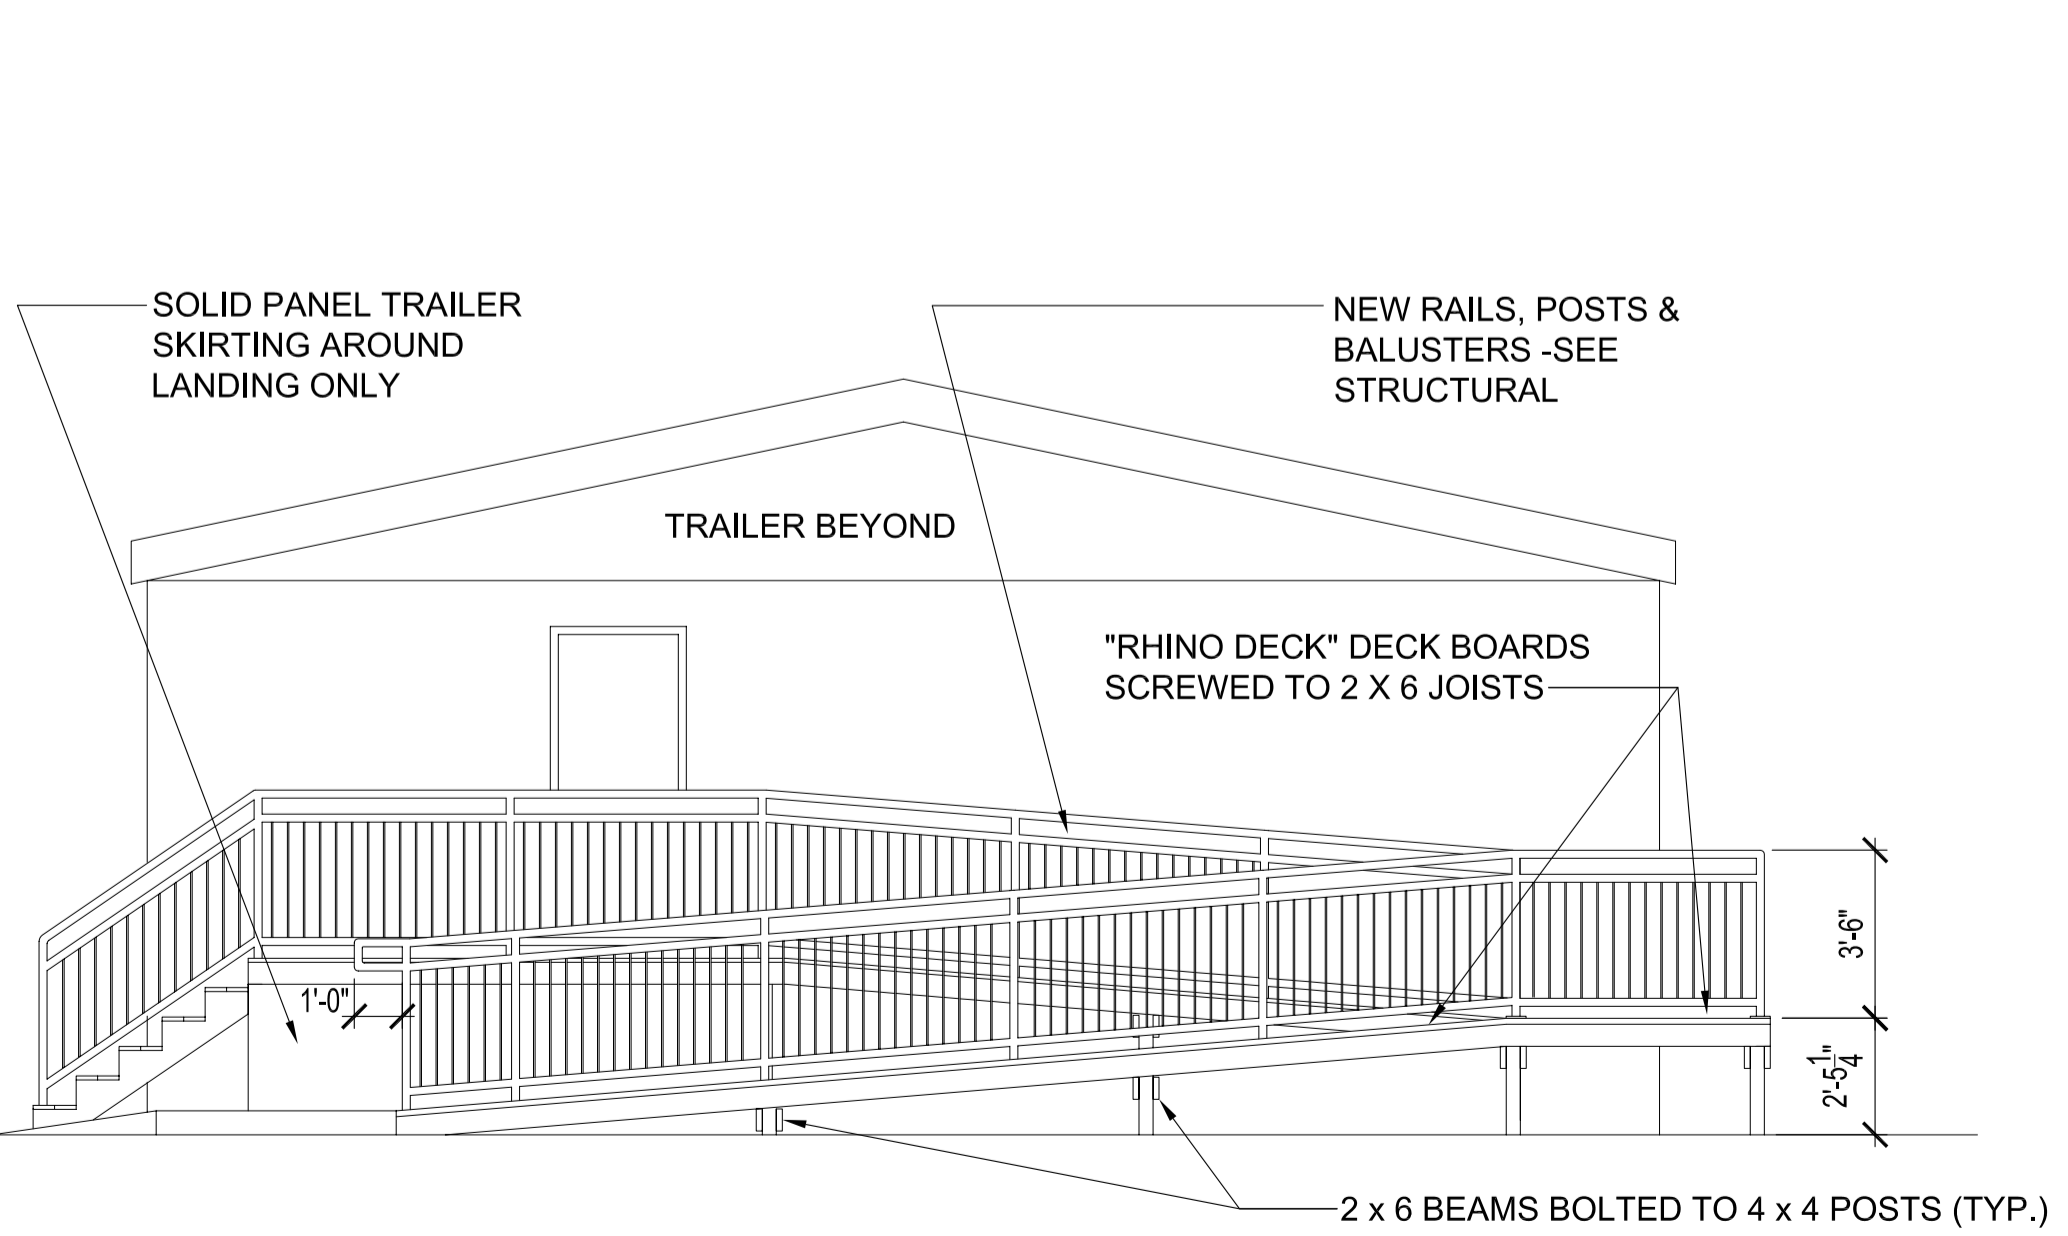

NO.	REVISION/DESCRIPTION	BY	DATE
SEALS			

DRAWN BY	CHECKED BY	APPROVED
MMK	USER APPROVAL	
DATE	2004.06.29	

CITY OF WINNIPEG  
 PLANNING, PROPERTY &  
 DEVELOPMENT DEPARTMENT  
 CIVIC ACCOMMODATIONS DIVISION  
 300 - 65 GARRY ST. R3C 4K4

PROJECT  
 Wpg. Police Services -Bridgewater Park  
 Foundation Upgrading  
 341 CADBORO ROAD -Police Firing Range

SHEET TITLE  
 Plan View  
 Sections & Elevations

SCALE	PROJECT NO.	SHEET NO.
Noted	2003-067	A-2