


NOTES:

- 1). CONTRACTOR TO LAYOUT AND MARK EXISTING OUTFALL PIPES.
- 2). CONSTRUCTION ACCESS FROM PADDINGTON ROAD ONLY.
- 3). RESTORATION OF GRASSED AREAS TO BE WITH SOD USING IMPORTED TOP SOIL IN ACCORDANCE WITH CW 3510.
- 4). RESTRICT CONSTRUCTION ACTIVITIES TO CITY PROPERTY.

HIGH WATER LEVEL ELEV. 230.12  
 NORMAL WATER LEVEL ELEV. 228.91  
 LAKE BOTTOM ELEV. 227.08

GRADE EXISTING GRASSED AREA TO BLEND WITH NEW REVETMENT SURFACE COURSE  
 RESTORE WITH IMPORTED TOPSOIL & SOD

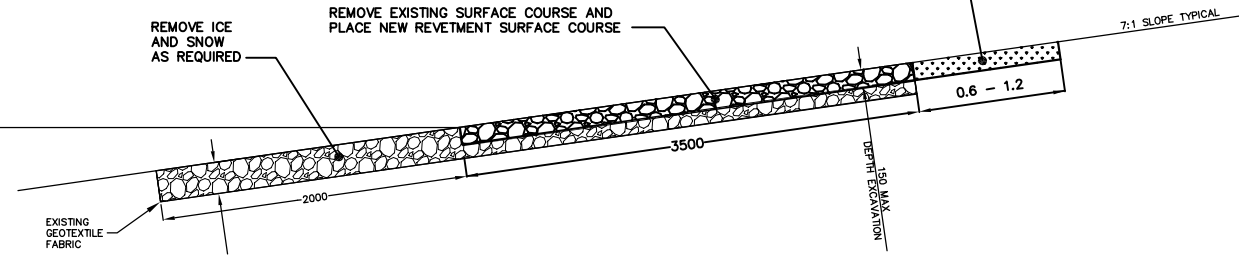

DETAIL "A"  
 SCALE: N.T.S.

- LEGEND**
- REMOVE AND HAUL OFF-SITE EXCAVATED REVETMENT COURSE MATERIAL
  - SPREAD EXCAVATED REVETMENT MATERIAL BELOW NORMAL WATER LINE

METRIC  
 WHOLE NUMBERS INDICATE MILLIMETRES  
 DECIMALIZED NUMBERS INDICATE METRES

B.M. ELEV.		FIELD BOOK #:		<b>CITY OF WINNIPEG</b> <b>WATER AND WASTE</b> <b>ENGINEERING DIVISION</b>		ENGINEER'S SEAL		<b>THE CITY OF WINNIPEG</b> WATER AND WASTE DEPARTMENT	
POSTED TO LBIS						ORIGINAL SIGNED BY K.R. ZUREK 04/11/19			
				DESIGNED BY DB      CHECKED BY TW DRAWN BY BH        APPROVED BY KZ		BID OPPORTUNITY: 550-2004 FILENAME: lak5_5-16_5-17.dwg PLOT DATE: 2004 11 19		SHEET 1 OF 2 CITY DRAWING NUMBER LD-3065	
NO. REVISIONS		DATE BY		HOR. SCALE 1:1000 VERTICAL DATE 2004 11 19		RELEASED FOR CONSTRUCTION DATE			