



# THE CITY OF WINNIPEG

PUBLIC WORKS DEPARTMENT

## GRANT AVENUE - SHAFTESBURY BOULEVARD TO KENASTON BOULEVARD CONCRETE REPAIRS AND ASPHALT OVERLAY

TENDER NO. 89 - 2004


DRAWING LIST

SHT. NO. TITLE


- COVER SHEET

| GRANT AVENUE ROADWORKS | STA                            | CITY DWG. NO. |
|------------------------|--------------------------------|---------------|
| 1                      | SHAFTESBURY BLVD. TO STA 0+225 | P-3248-01     |
| 2                      | STA 0+225 TO STA 0+400         | P-3248-02     |
| 3                      | STA 0+400 TO STA 0+550         | P-3248-03     |
| 4                      | STA 0+550 TO STA 0+700         | P-3248-04     |
| 5                      | STA 0+700 TO STA 0+850         | P-3248-05     |
| 6                      | STA 0+850 TO STA 1+000         | P-3248-06     |

|    |                             |           |
|----|-----------------------------|-----------|
| 7  | STA 1+000 TO STA 1+150      | P-3248-07 |
| 8  | STA 1+150 TO STA 1+300      | P-3248-08 |
| 9  | STA 1+300 TO STA 1+475      | P-3248-09 |
| 10 | STA 1+475 TO STA 1+650      | P-3248-10 |
| 11 | STA 1+650 TO STA 1+775      | P-3248-11 |
| 12 | STA 1+775 TO KENASTON BLVD. | P-3248-12 |
| 13 | SECTIONS AND DETAILS        | P-3248-13 |

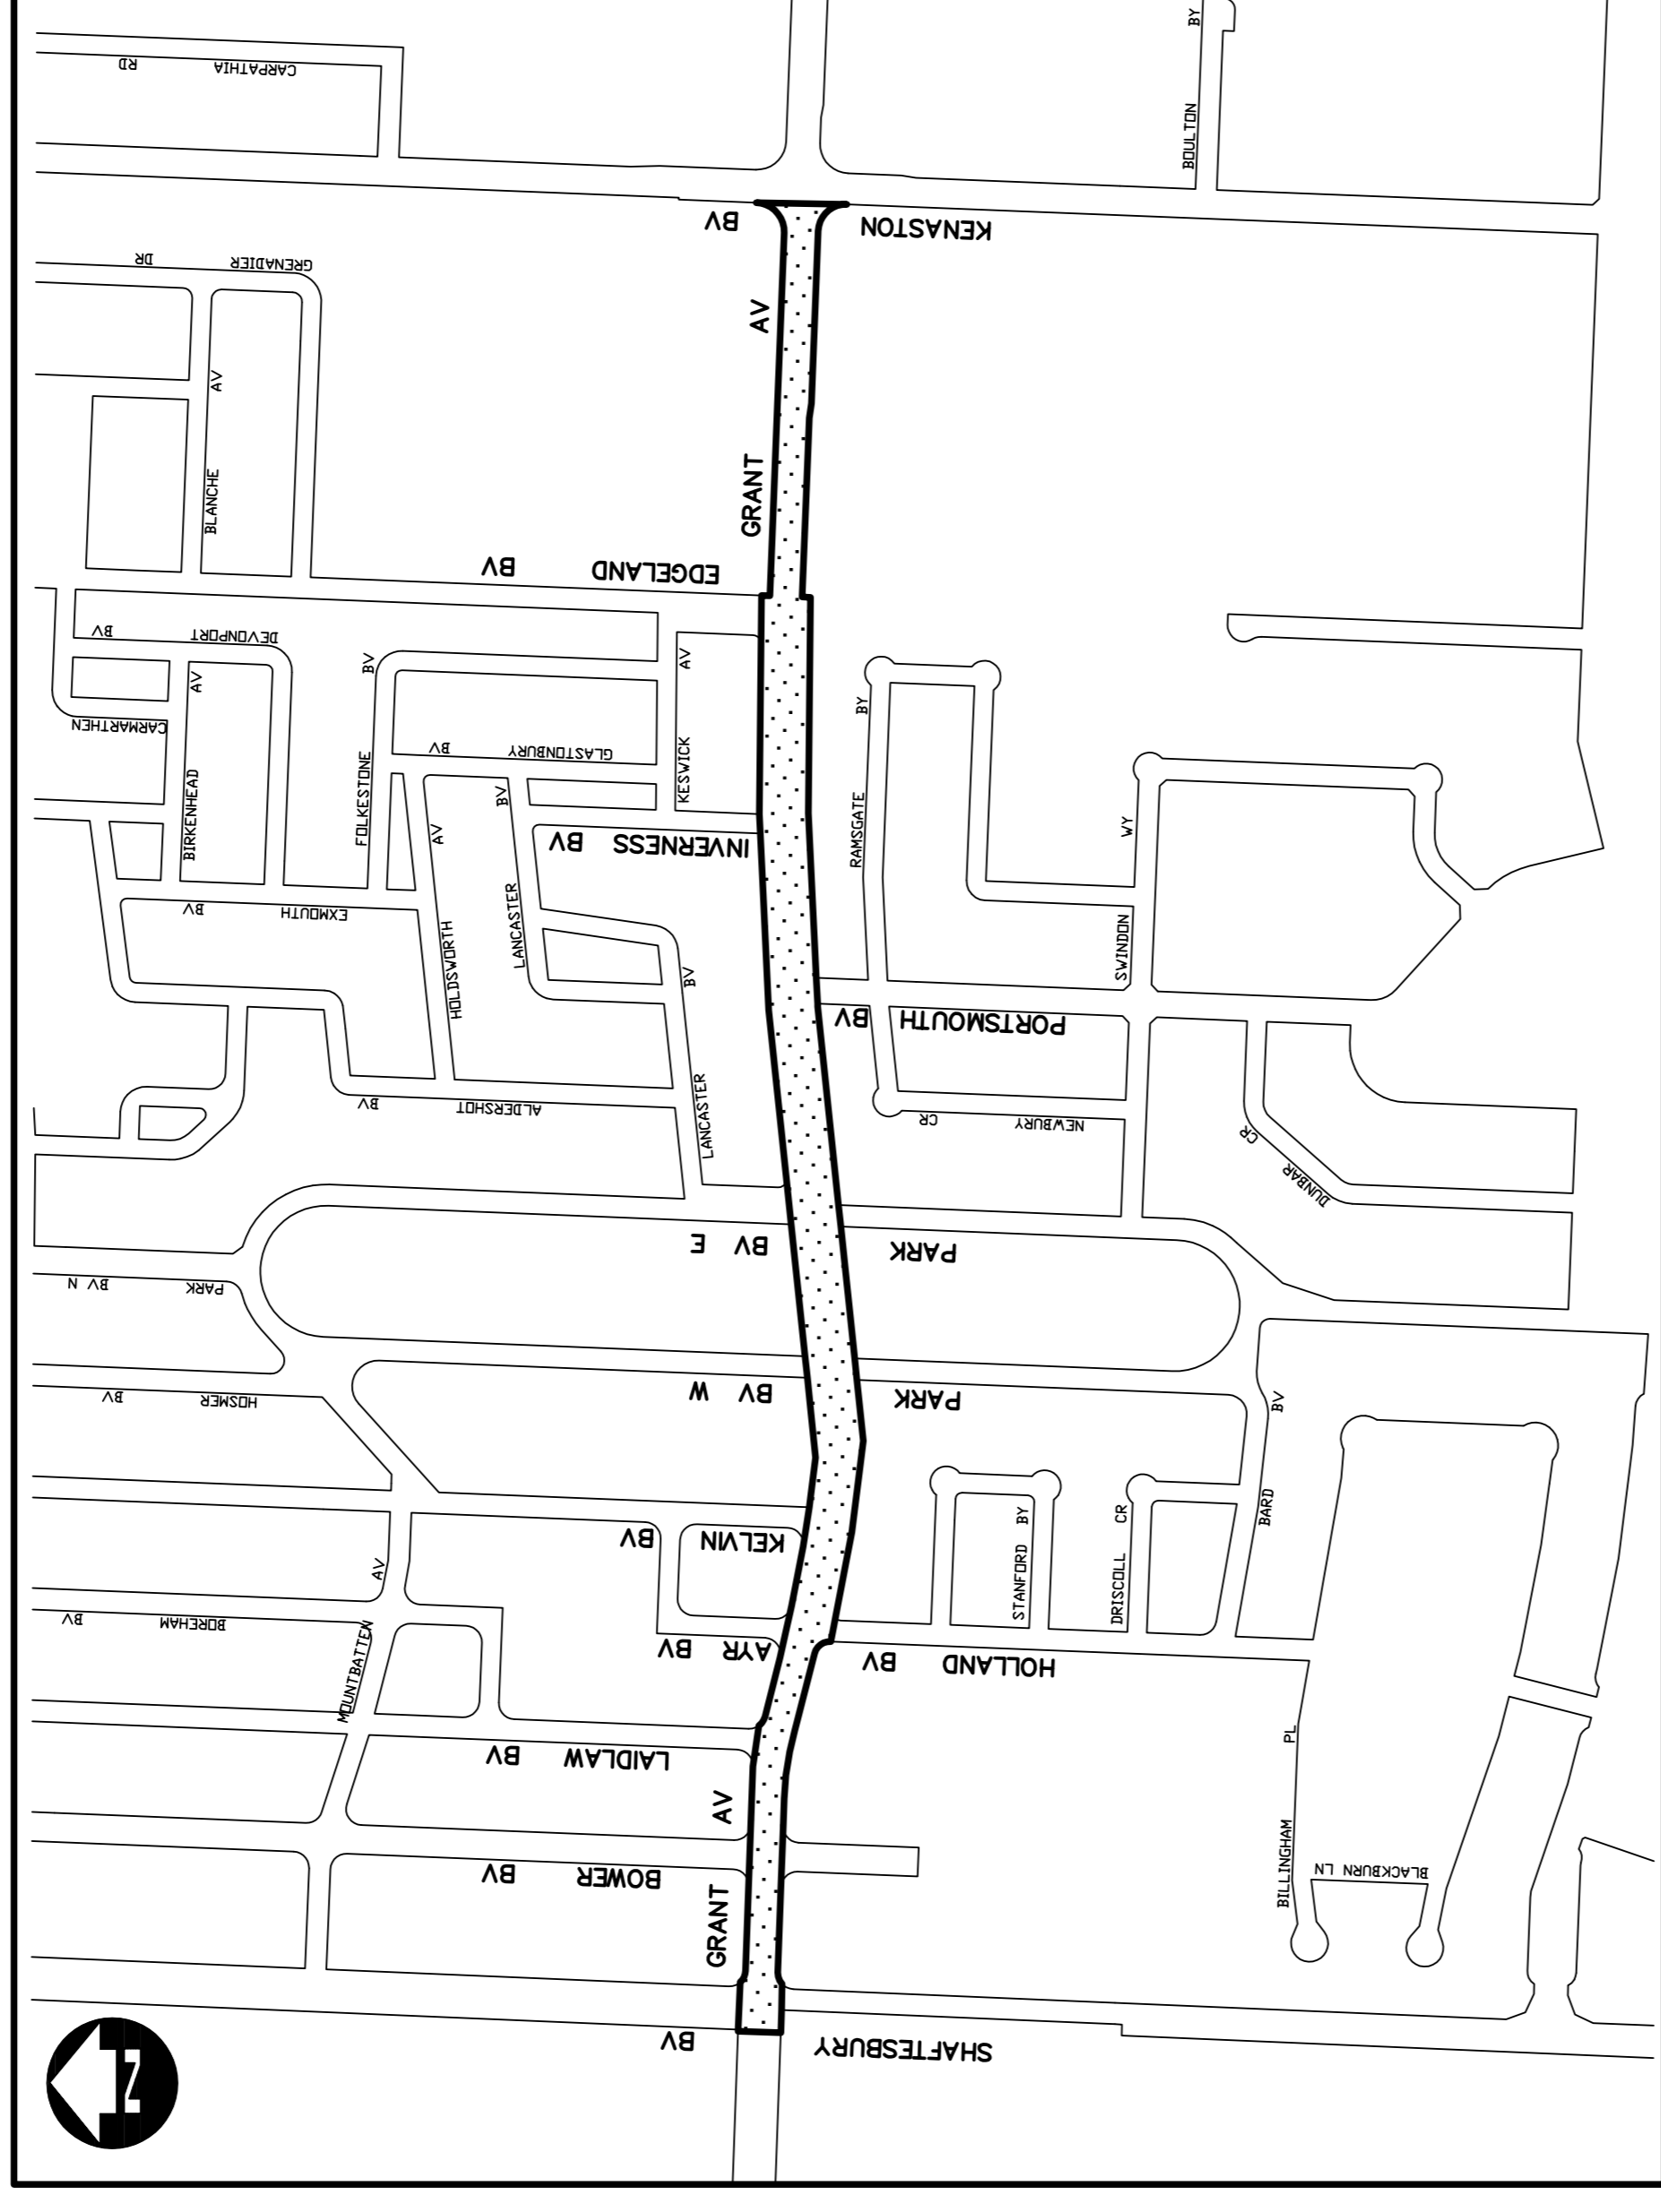

### LOCATION PLAN

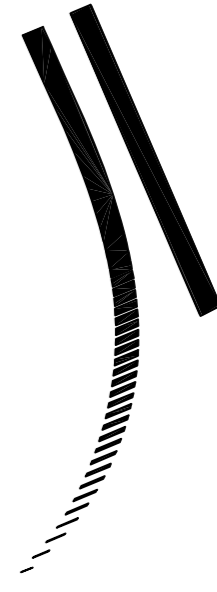

**DILLON**  
CONSULTING

STREETS PROJECT ENGINEER  
RELEASED FOR CONSTRUCTION

DATE