


TENDER No. 92 - 2004
OXFORD STREET - FROM MATHERS AVE. TO GRANT AVE.

L = 366m W = 7.6m A = 2780m²


TYPE - REHABILITATION - CRACK AND SEAT

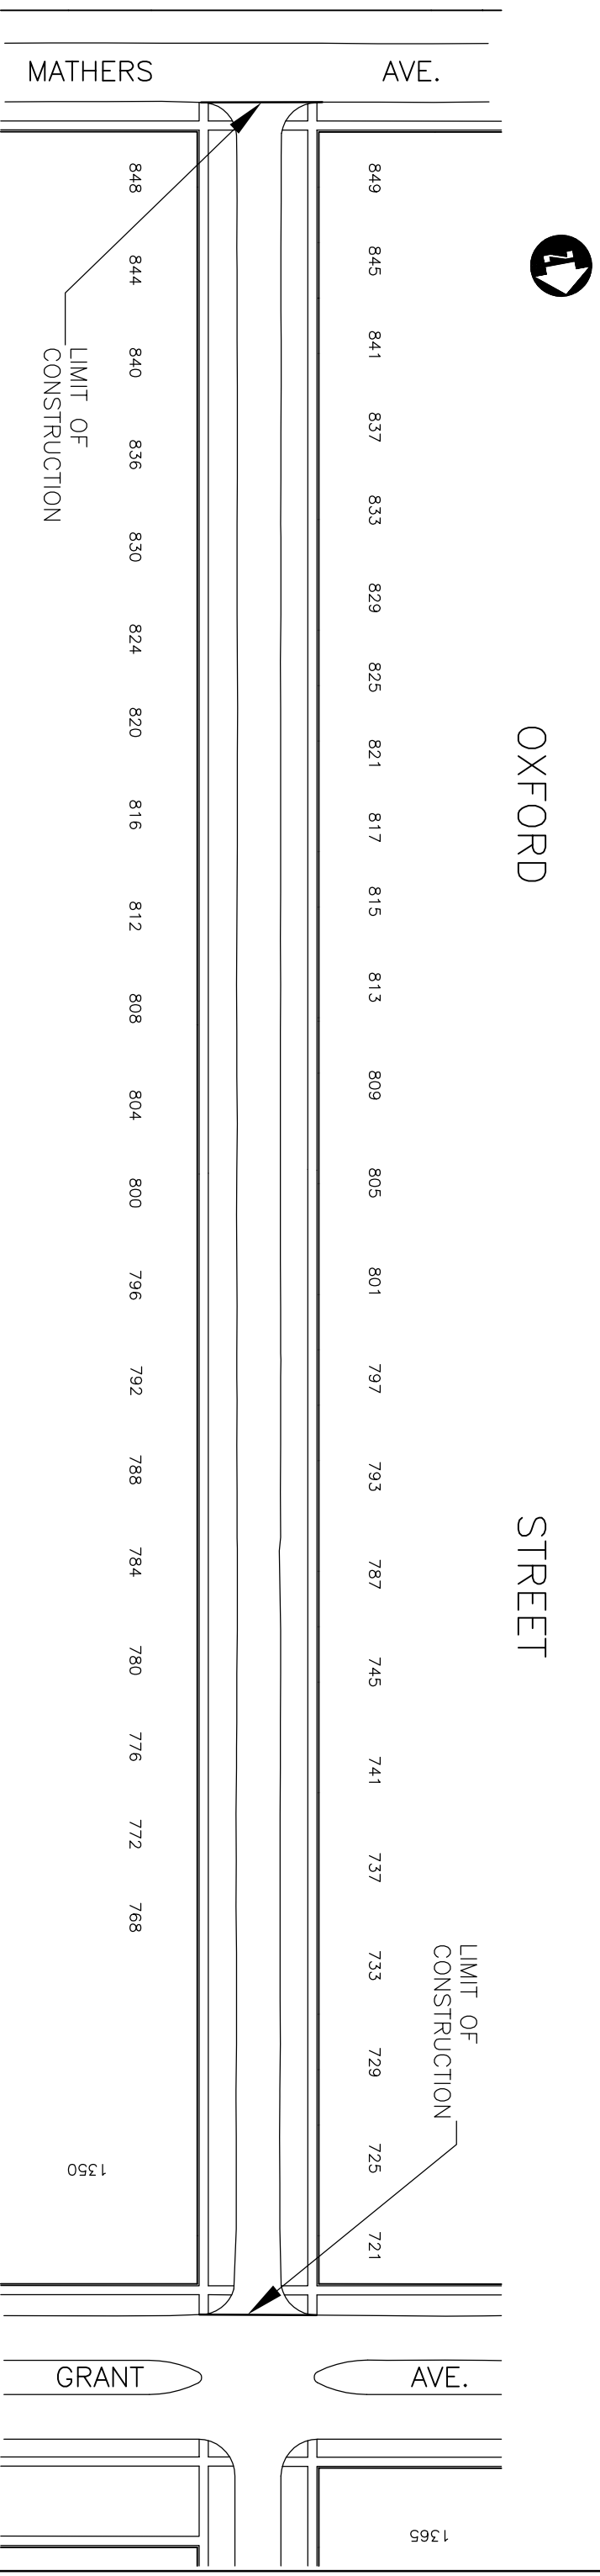

NOTES:

- EXISTING CONCRETE ROADWAY
- ALL CURB TO BE REPLACED WITH NEW CURB AND GUTTER UTILIZING SLIP-FORM PAVEMENT (730 lm)
- AVERAGE ASPHALT THICKNESS 140mm
- OXFORD STREET WILL BE CRACK AND SEAT WITH CONCRETE CURB AND GUTTER



 DILLON CONSULTING JANUARY 2004	2004 RESIDENTIAL STREET RENEWAL PROGRAM		PROJ. NO. 03-2620-1000
	OXFORD STREET REHABILITATION		FIG. NO. R-3