



TENDER No. 92 - 2004

LAMONT BOULEVARD - FROM CUTHBERTSON AVE. TO CORYDON AVE.

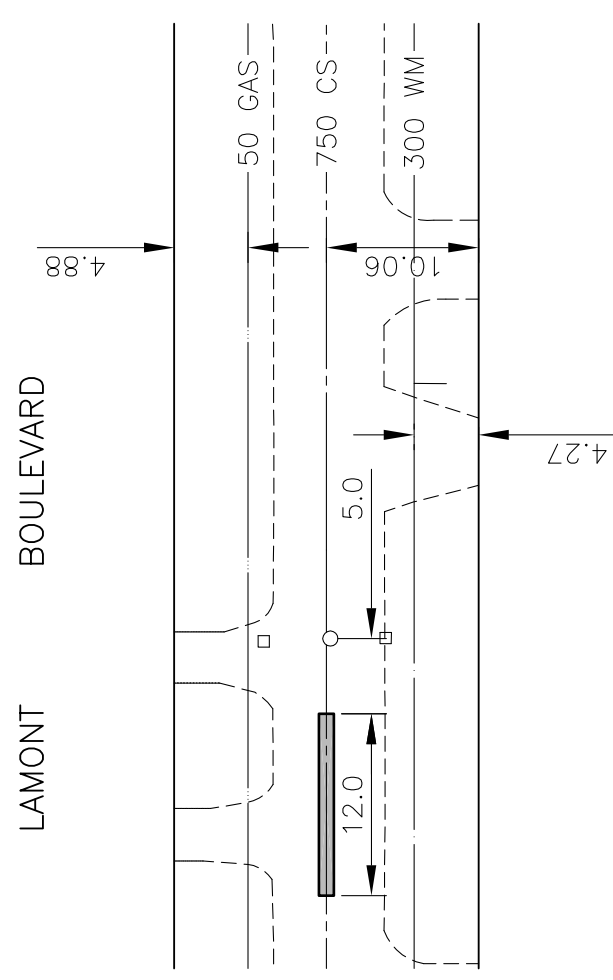

DETAIL
SCALE: 1:500

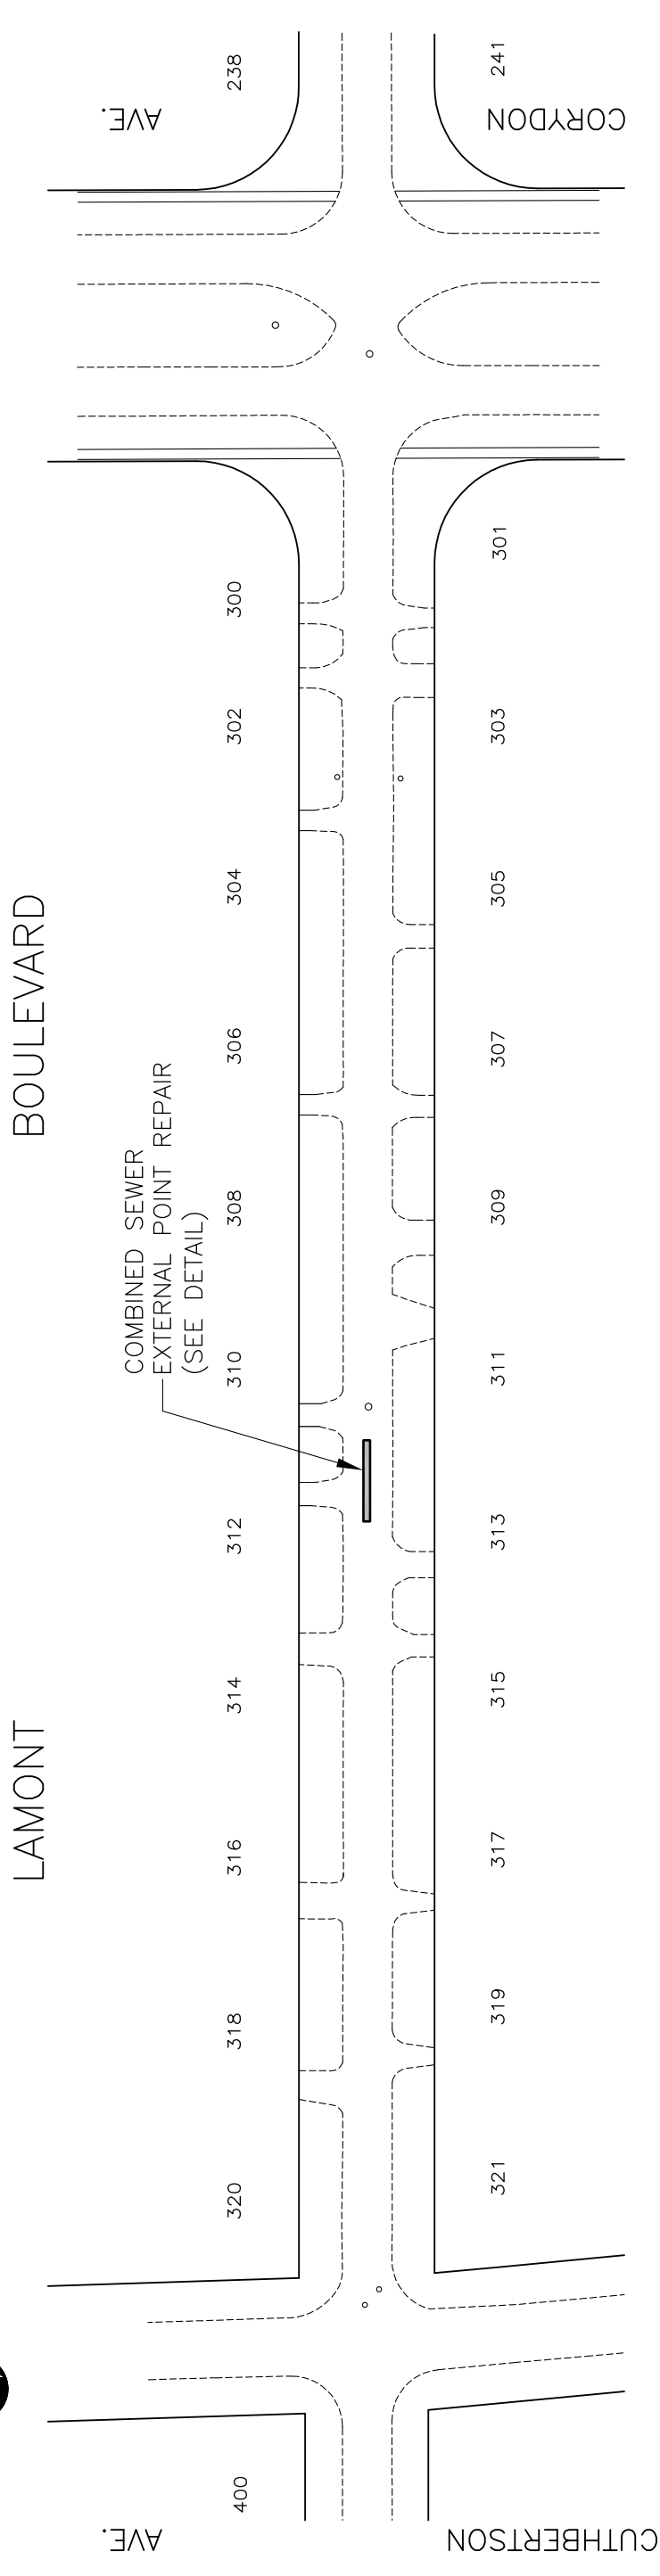

APRIL 2004

2004 RESIDENTIAL STREET RENEWAL PROGRAM	PROJ. NO. 03-2620-5000
COMBINED SEWER RENEWAL ON LAMONT BOULEVARD	FIG. NO. S-1