



TENDER No. 92 - 2004

STILES STREET - FROM WOLSELEY AVE. TO PORTAGE AVE.

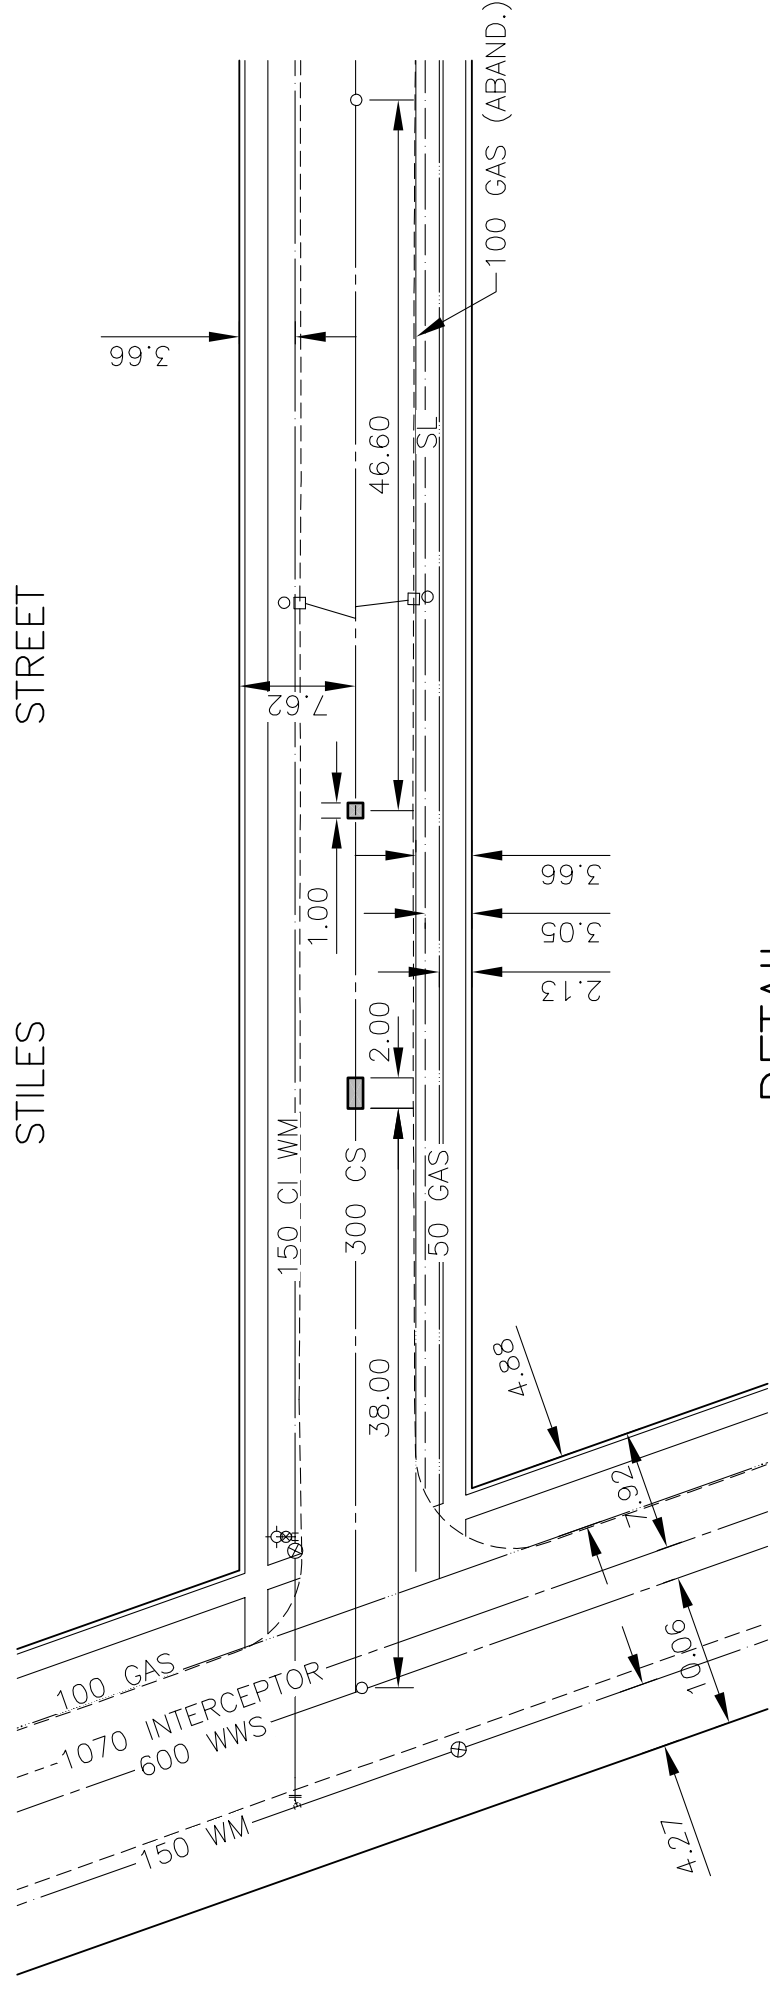

DETAIL
SCALE: 1:500

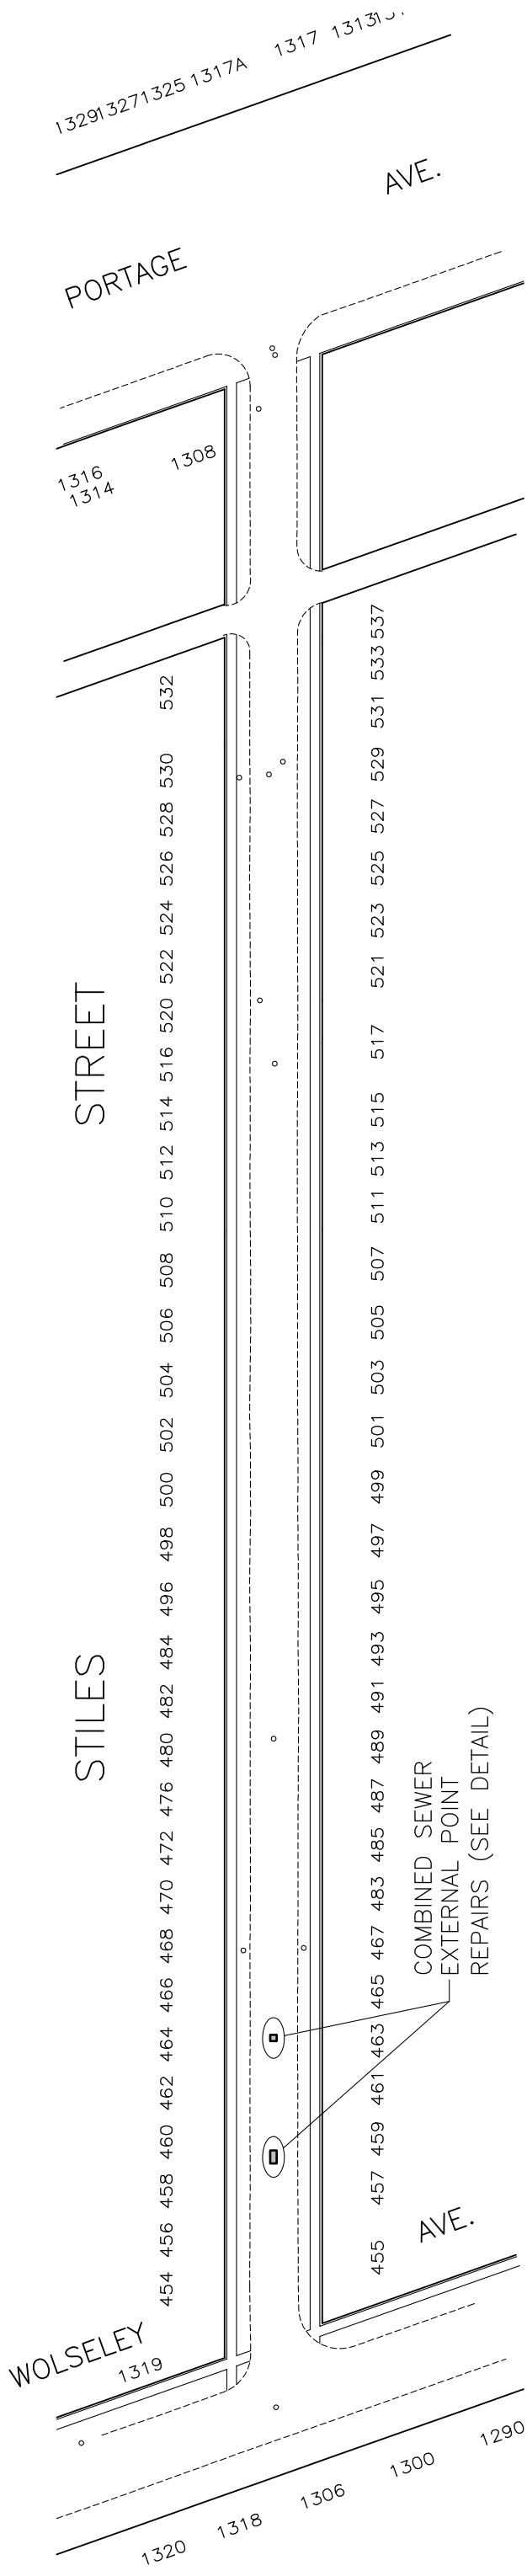

APRIL 2004

2004 RESIDENTIAL STREET RENEWAL PROGRAM

PROJ. NO.

03-2620-5000

COMBINED SEWER RENEWAL ON
STILES STREET

FIG. NO.

S-2