


GENERAL LAYOUT NOTES:

- All locations of Site Furnishings are approximate. Contractor to layout furnishings as directed on site by Contract Administrator. Refer to Detail Sheets L8 and L9 for general layout setbacks, spacing, and installation procedures.
- Refer to Specifications for Fencing Refinishing and Installation procedures.
- Refer to Specifications for On-site Refinishing of Fence.


PLANTING NOTE:

- American Elm Refer to Specifications for Plant List
- Mulch

1 ST. JOSEPH STREET TO AULNEAU STREET
SCALE 1:250

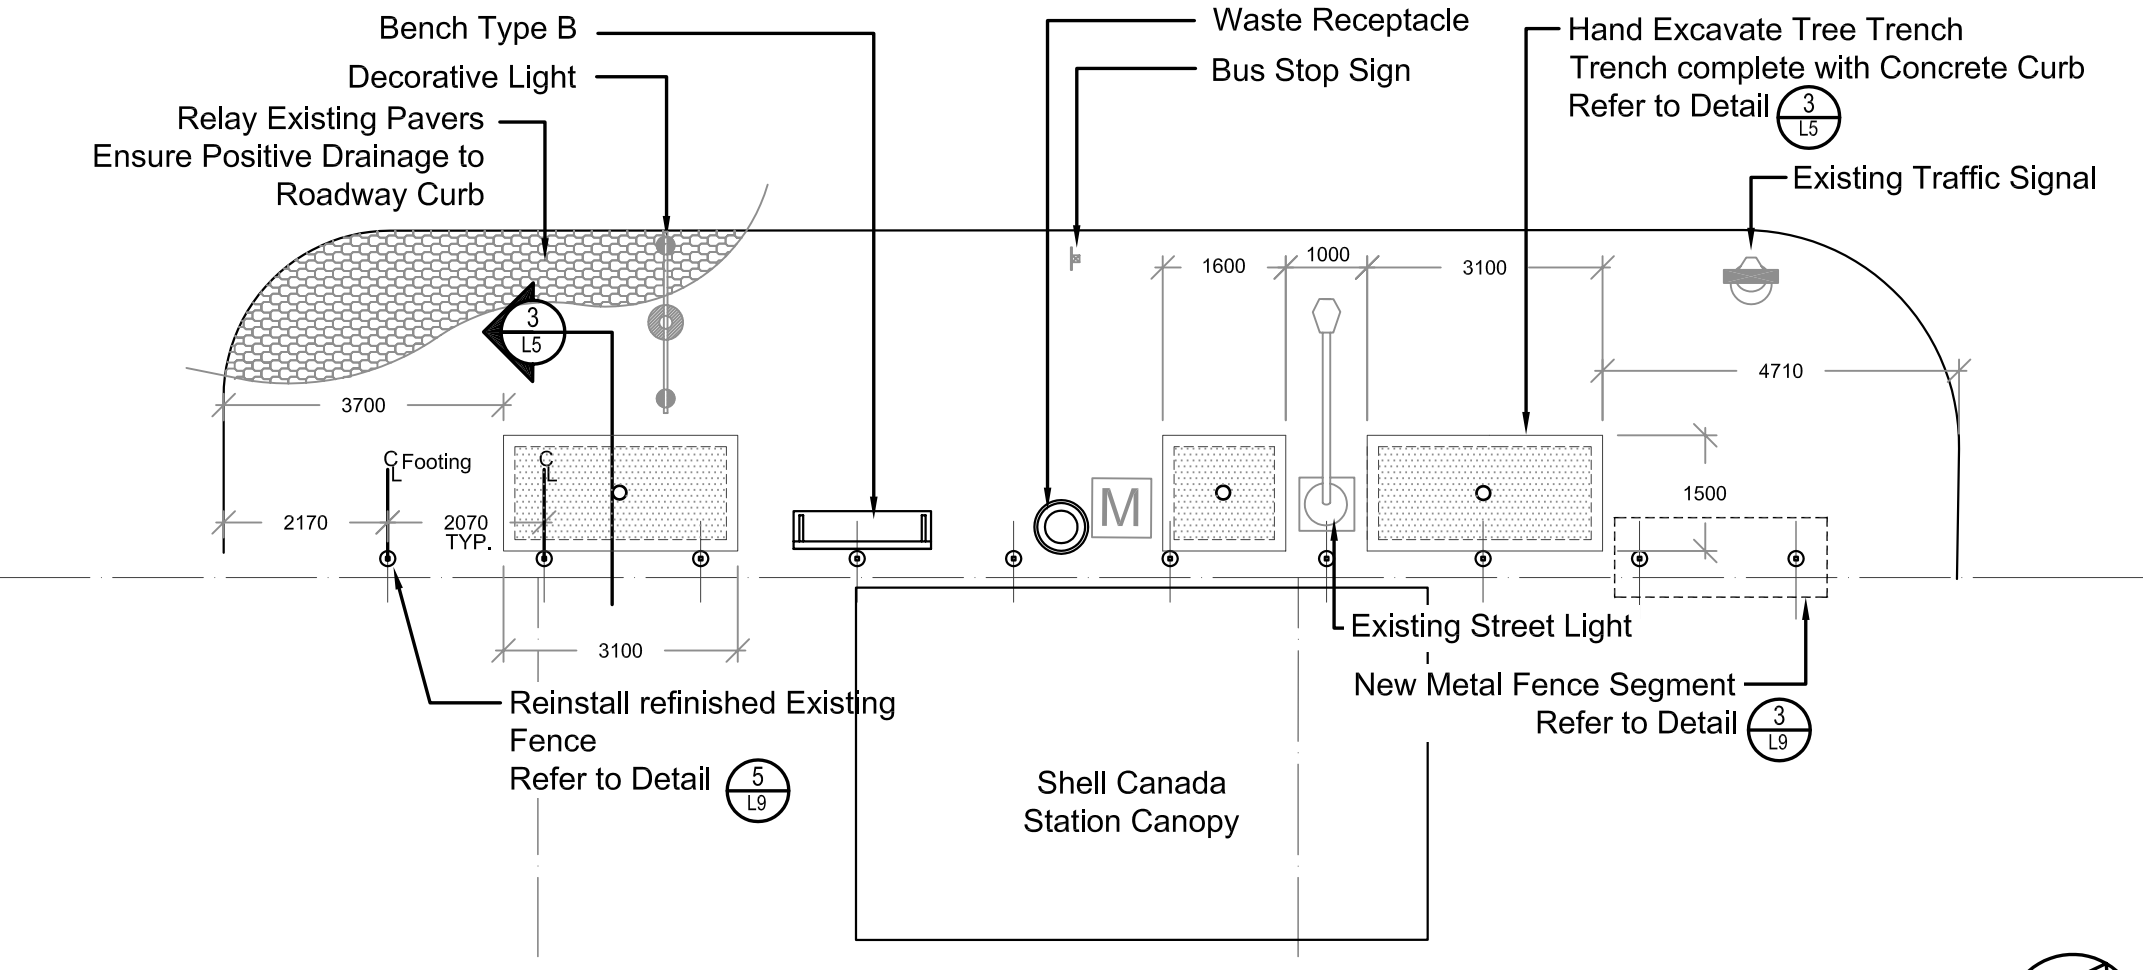

2 NEW LAYOUT AT 174 PROVENCHER BOULEVARD
SCALE 1:100

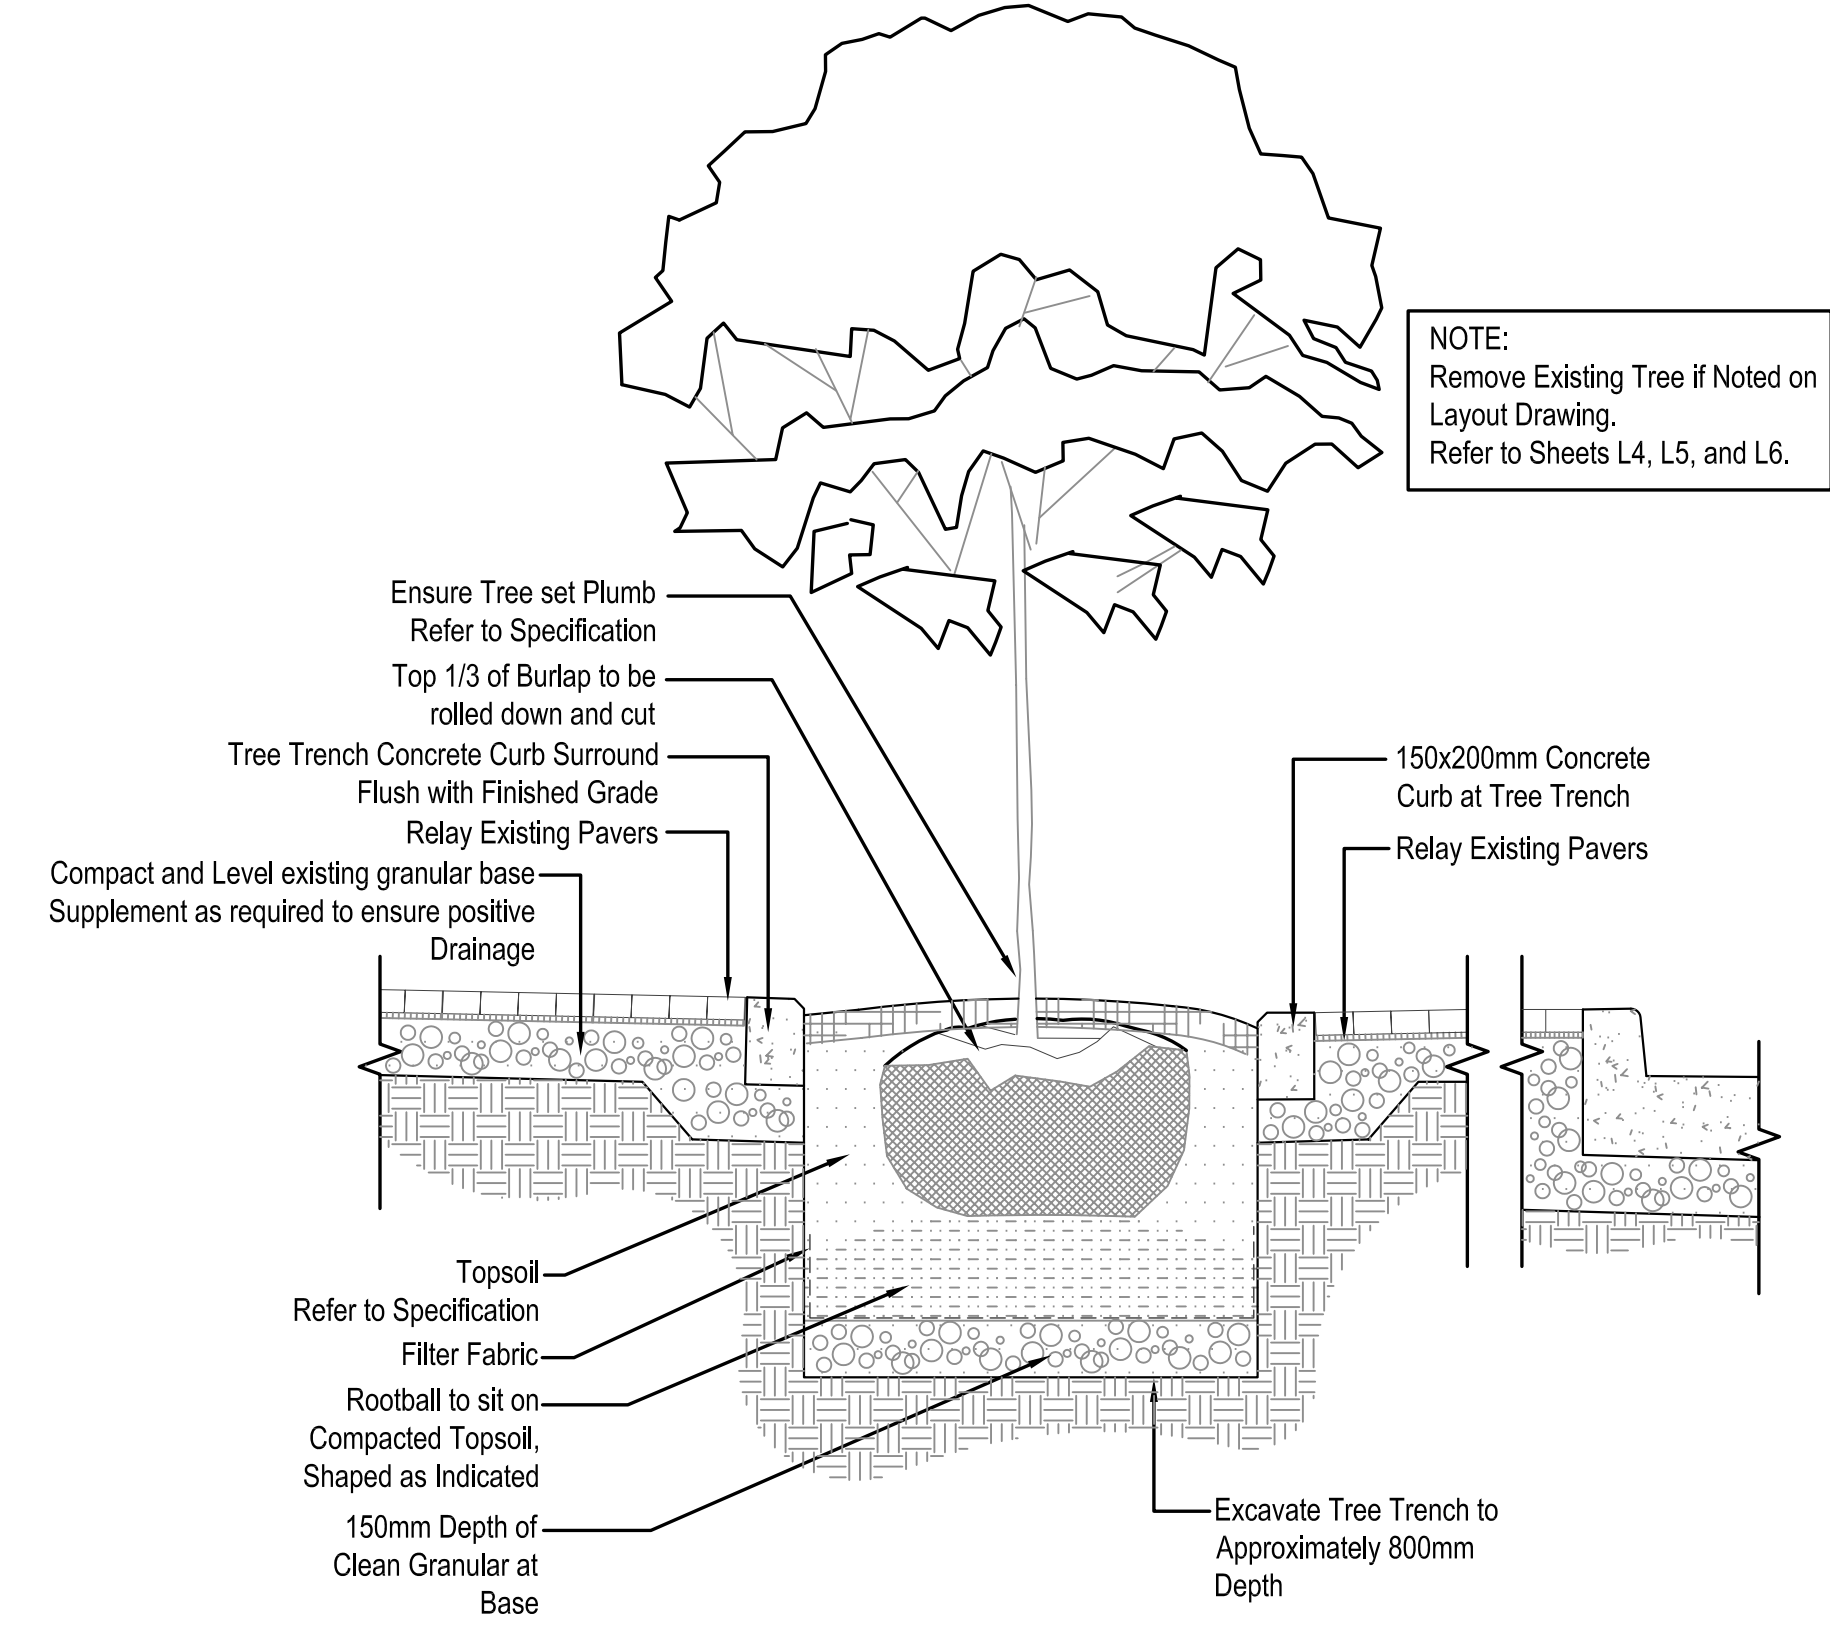

3 PLANTED TREE TRENCH - SECTION
SCALE 1:20

| LEGEND | | | | | |
|----------|---------------------|----------|----------|---------------------------------------|----------|
| EXISTING | ITEM | PROPOSED | EXISTING | ITEM | PROPOSED |
| | Tree | | | Transit Shelter | |
| | Shrub | | | Sidewalk Planters | |
| | Street Light | | | Electrical Outlet | |
| | Decorative Light | | | Fence, existing with existing footing | |
| | Traffic Signal | | | Fence, existing with new footing | |
| | Utility Pedestal | | | Fence, on-site refinishing | |
| | Bike Rack | | | Bench TYPE A | |
| | Waste Receptacle | | | Bench TYPE B | |
| | Renovated Tree Well | | | New Sod Area | |
| | Property Line | | | | |

LOCATION APPROVED UNDERGROUND STRUCTURES

SUPV. U/G STRUCTURES COMMITTEE DATE

NOTE:
LOCATION OF UNDERGROUND STRUCTURES AS SHOWN ARE BASED ON THE BEST INFORMATION AVAILABLE BUT NO GUARANTEE IS GIVEN THAT ALL EXISTING UTILITIES ARE SHOWN OR THAT THE GIVEN LOCATIONS ARE EXACT. CONFIRMATION OF EXISTENCE AND EXACT LOCATION OF ALL SERVICES MUST BE OBTAINED FROM THE INDIVIDUAL UTILITIES BEFORE PROCEEDING WITH CONSTRUCTION.

All measurements in millimeters, unless otherwise noted.

| NO. | ISSUED FOR TENDER | DATE | BY | DATE | BY |
|-----|-------------------|---------|----|------|----|
| 1 | ISSUED FOR TENDER | 8/30/04 | | | |
| | NO. REVISIONS | | | | |

SCATLIFF + MILLER + MURRAY
LANDSCAPE ARCHITECTS

DESIGNED BY CO CHECKED BY
DRAWN BY RL/AVG APPROVED BY
HOR. SCALE: AS SHOWN RELEASED FOR CONSTRUCTION:
VERTICAL: DATE 8/30/04

LANDSCAPE ARCHITECT'S SEAL

THE CITY OF WINNIPEG
DEPARTMENT OF PLANNING,
PROPERTY AND DEVELOPMENT

Winnipeg

PROJECT TITLE: PROVENCHER BOULEVARD STREETSCAPING

GENERAL LAYOUT ST. JOSEPH STREET TO AULNEAU STREET

SHEET 05 OF 11

COMPUTER FILE NAME: 319 PROVENCHER.DWG

CITY DRAWING NUMBER: L5