



NOTE  
Bike Rack Installation at 131 Provencher Boulevard to be on Lean Mix.


1 FREESTANDING BIKE RACK – SECTION AND PLAN VIEW  
SCALE 1:10

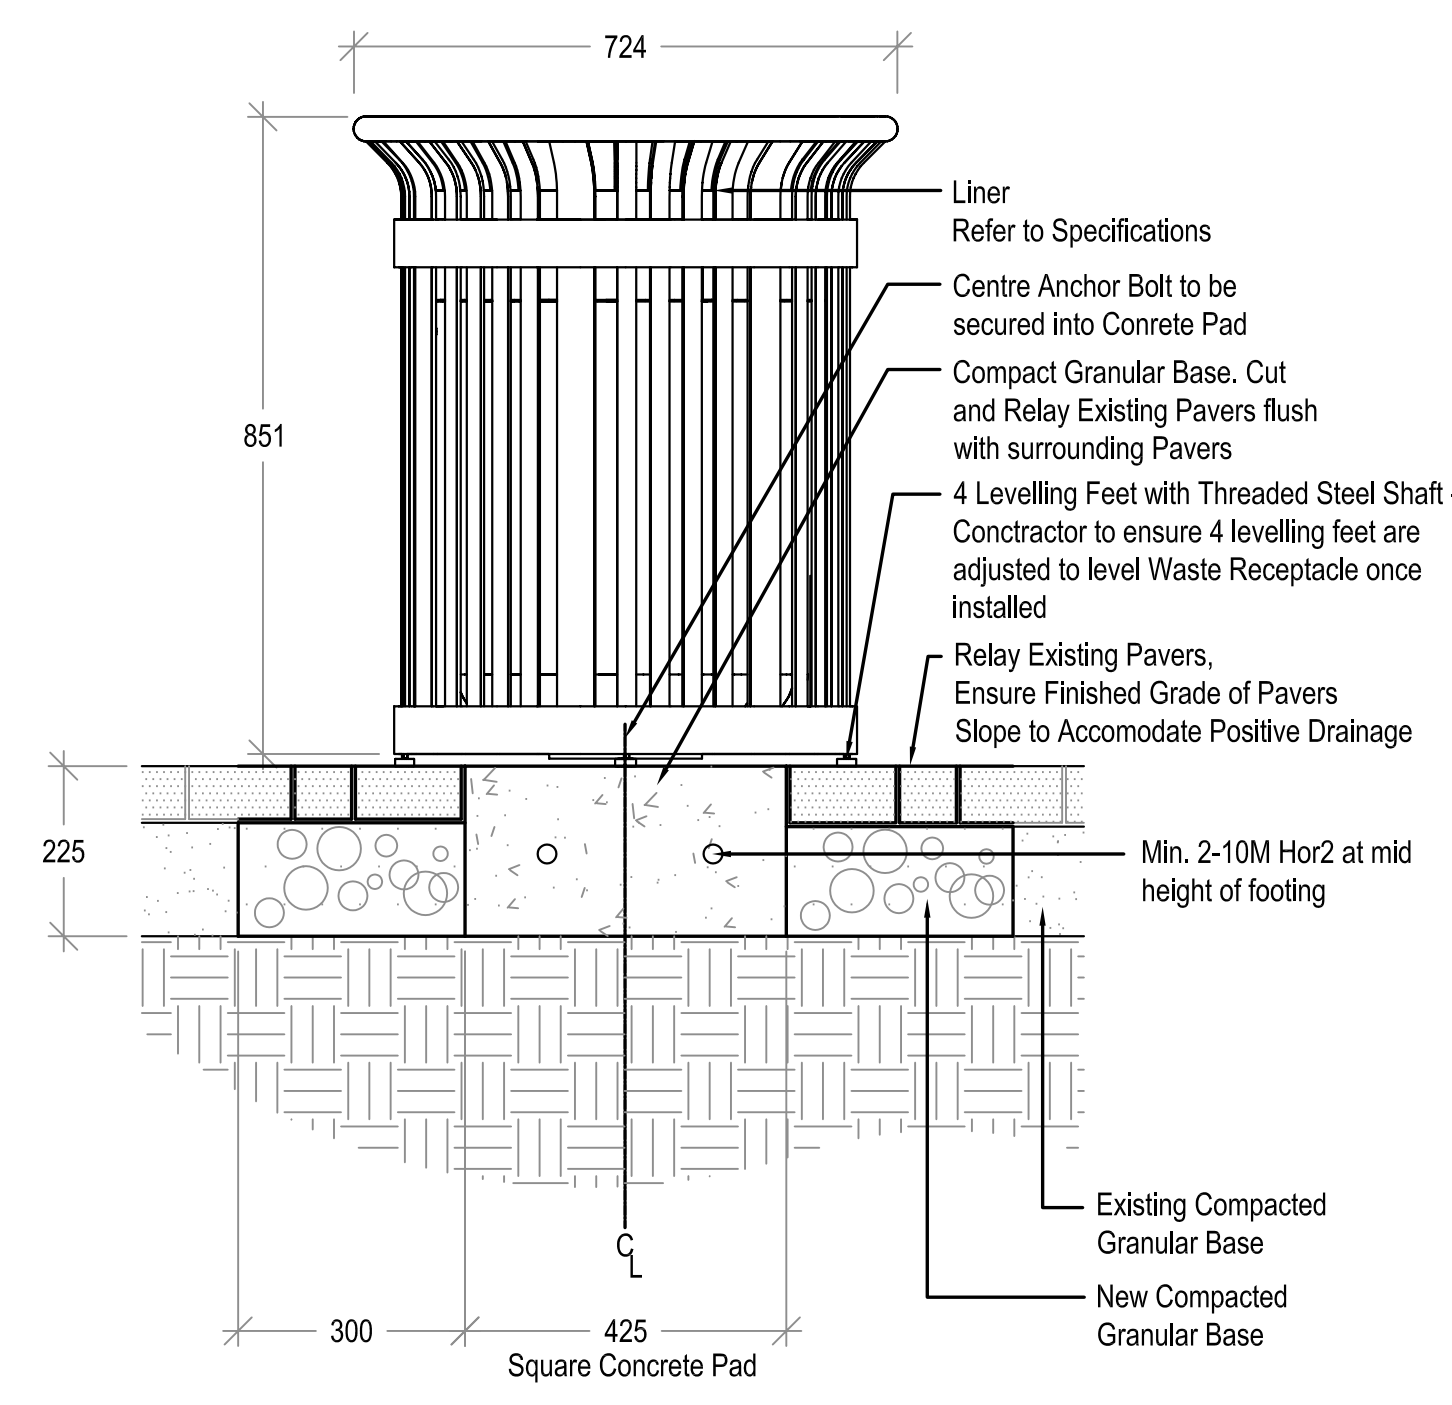


2 WASTE RECEPTACLE INSTALLATION DETAIL  
SCALE 1:10

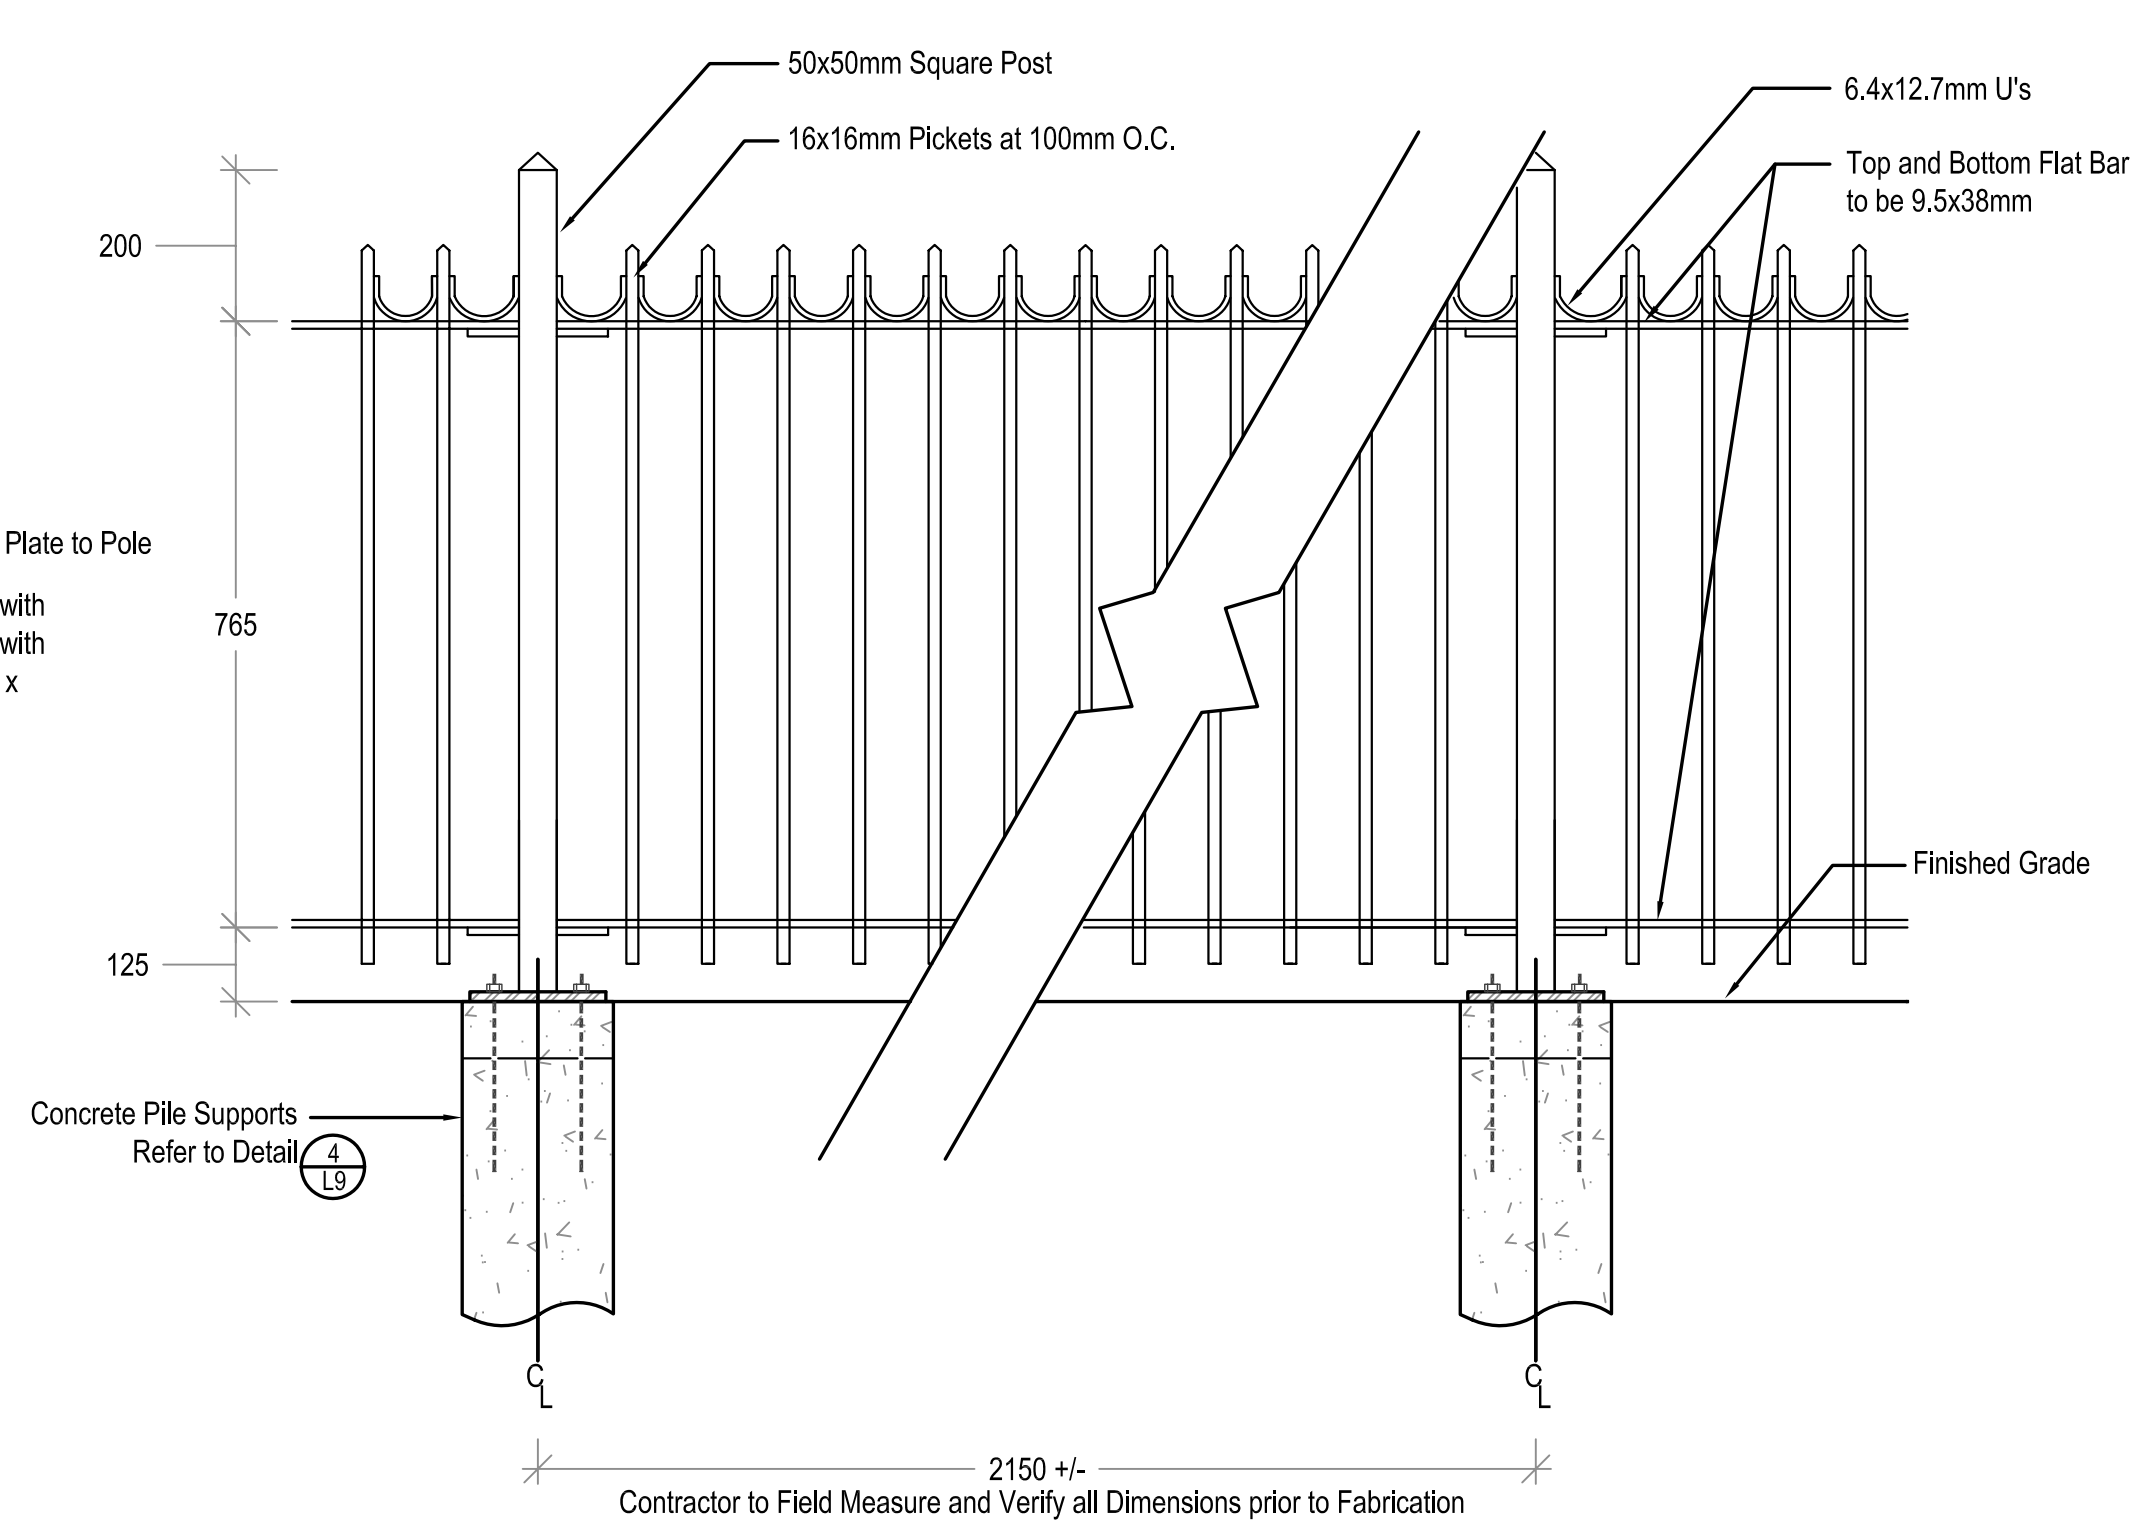

3 NEW FENCE – ELEVATION  
SCALE 1:10

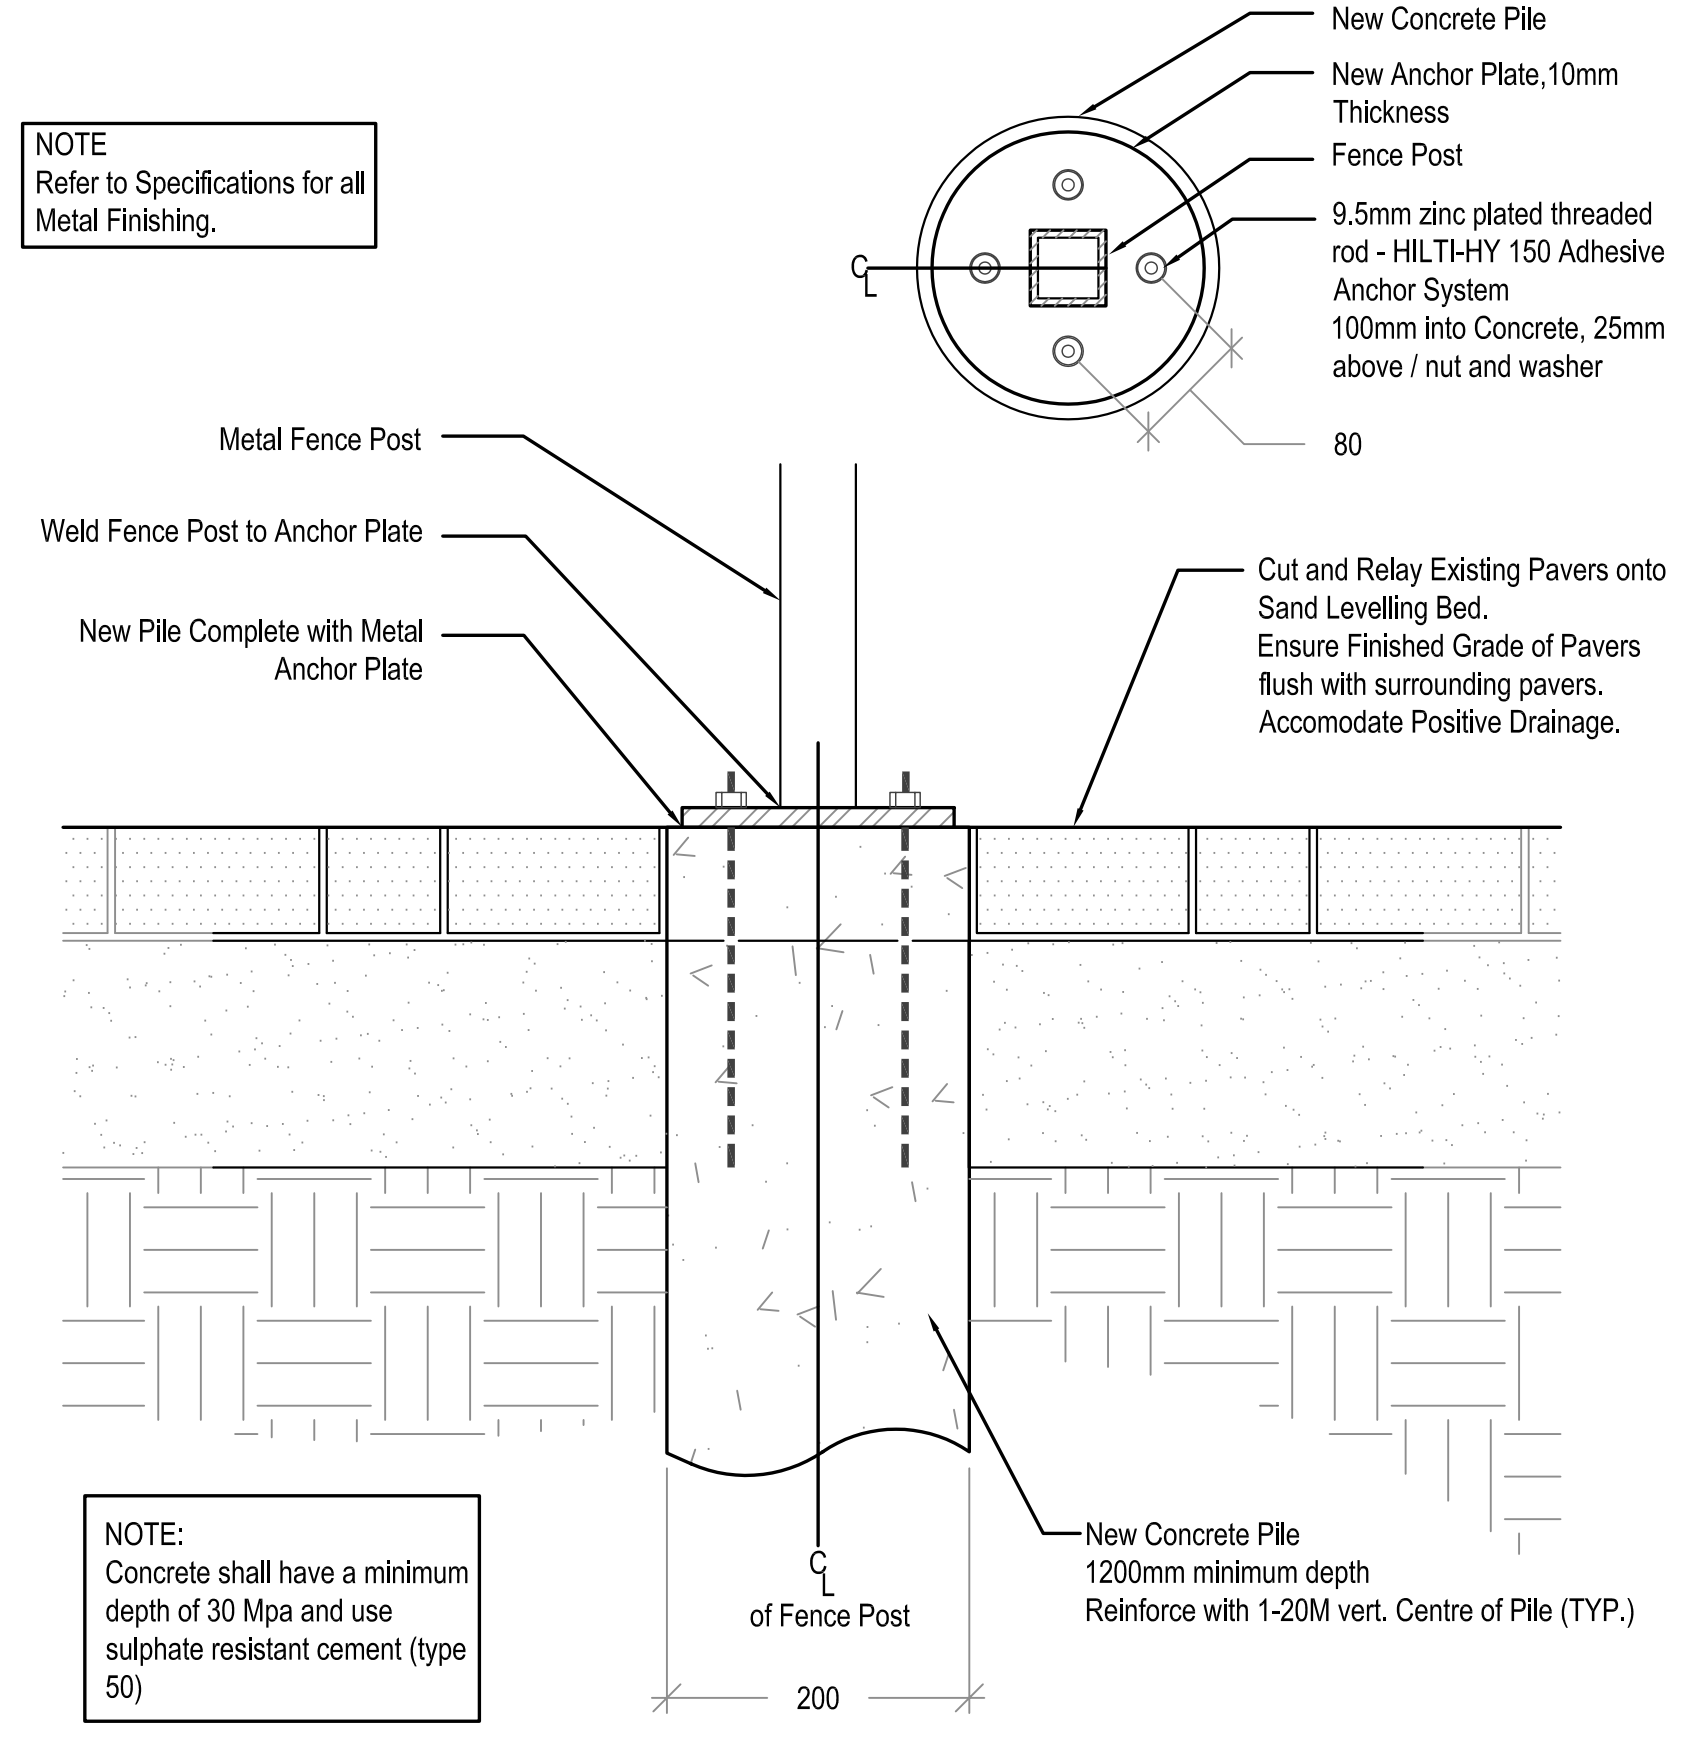

4 NEW FENCE PILE – DETAIL AND PLAN VIEW  
SCALE 1:5

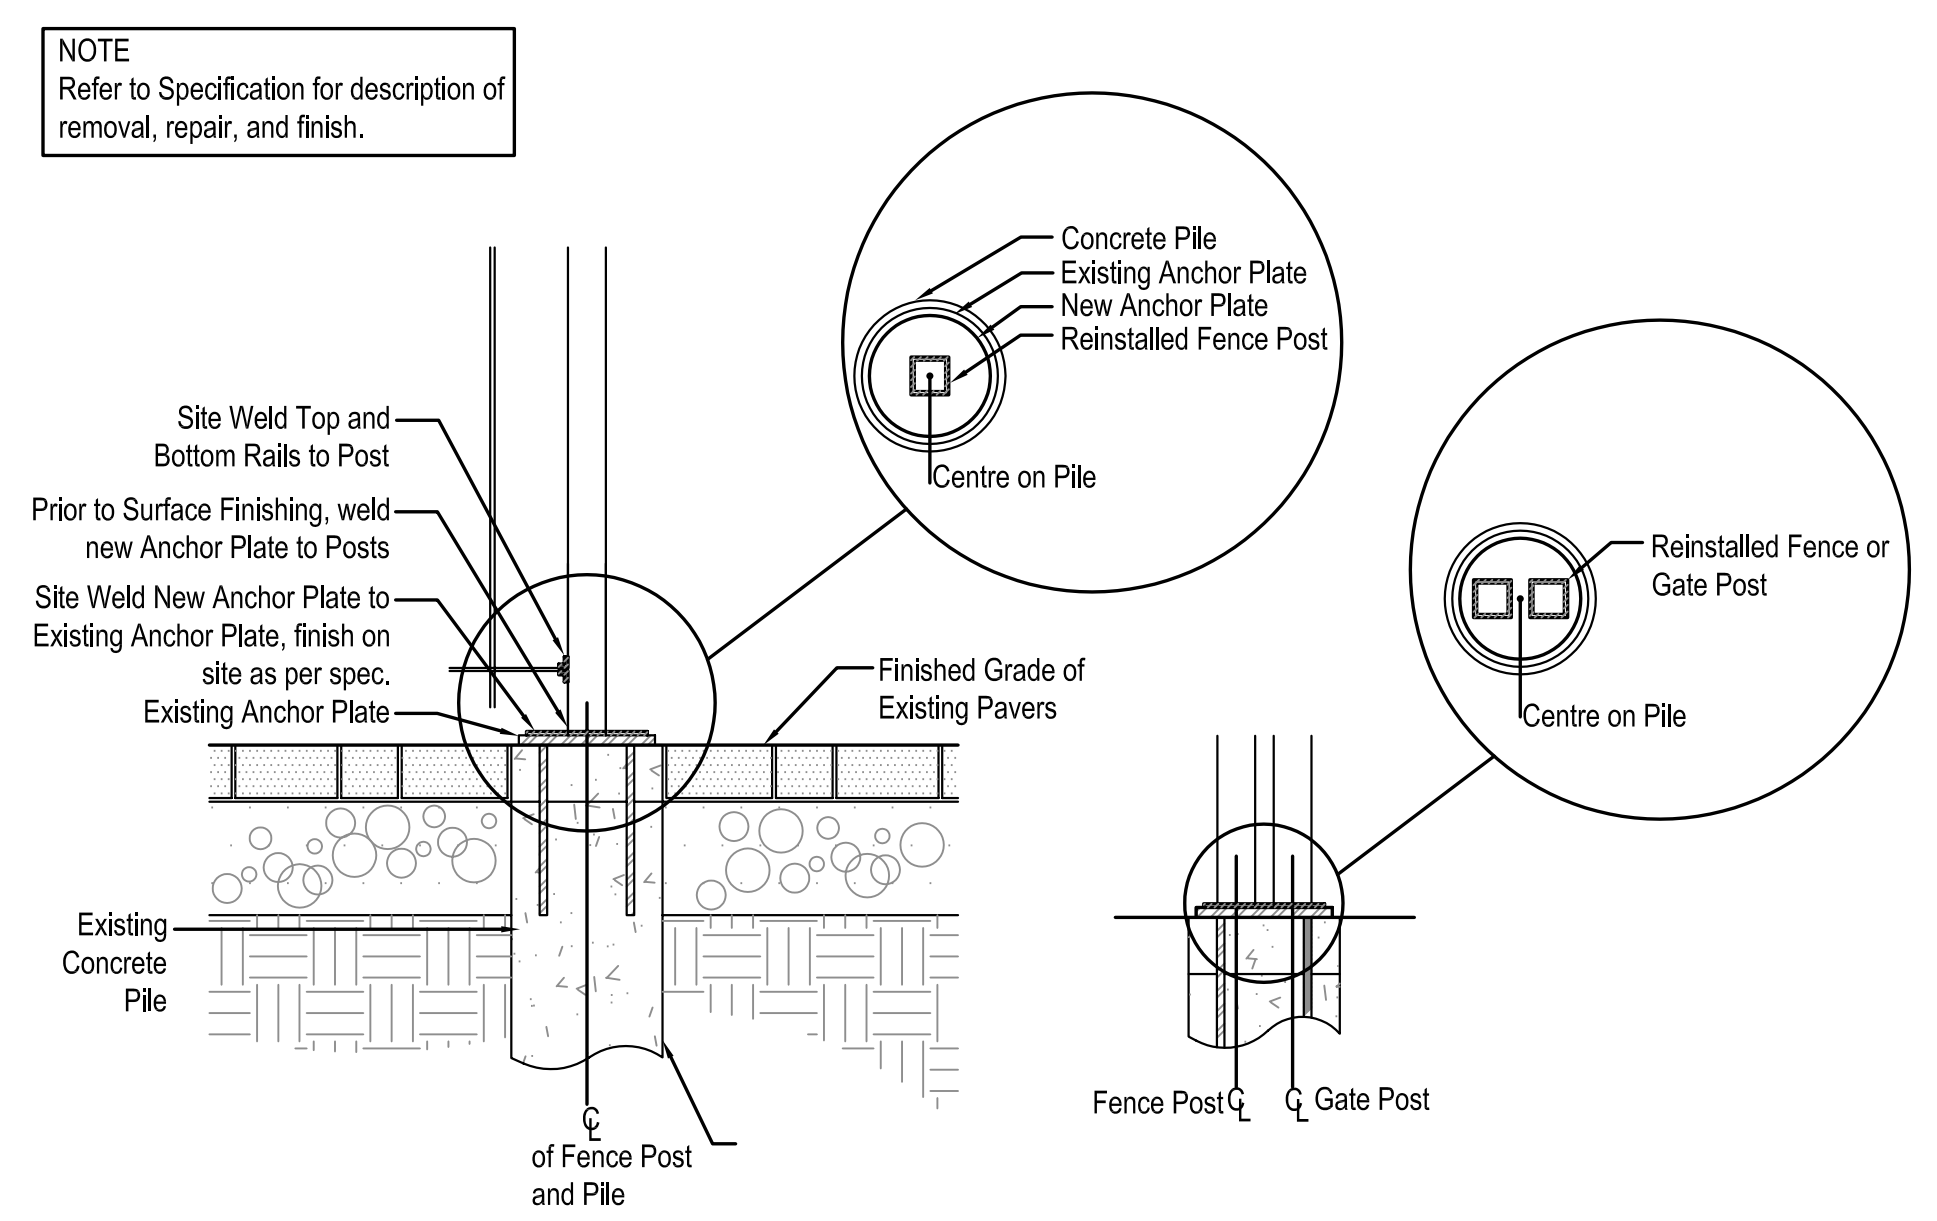

5 EXISTING FENCE INSTALLATION – DETAIL AND PLAN VIEW  
SCALE 1:10

PRELIMINARY—NOT FOR CONSTRUCTION

<b>LOCATION APPROVED UNDERGROUND STRUCTURES</b> SUPV. U/G STRUCTURES COMMITTEE DATE NOTE: LOCATION OF UNDERGROUND STRUCTURES AS SHOWN ARE BASED ON THE BEST INFORMATION AVAILABLE. BUT NO GUARANTEE IS GIVEN THAT ALL EXISTING UTILITIES ARE SHOWN OR THAT THE GIVEN LOCATIONS ARE EXACT. CONFIRMATION OF EXISTENCE AND EXACT LOCATION OF ALL SERVICES MUST BE OBTAINED FROM THE INDIVIDUAL UTILITIES BEFORE PROCEEDING WITH CONSTRUCTION.		All measurements in millimeters, unless otherwise noted.				LANDSCAPE ARCHITECT'S SEAL		THE CITY OF WINNIPEG DEPARTMENT OF PLANNING, PROPERTY AND DEVELOPMENT	
DESIGNED BY	CO	CHECKED BY		PROJECT TITLE PROVENCHER BOULEVARD STREETSCAPING		SHEET OF 09 11			
DRAWN BY	RL/AVG	APPROVED BY		COMPUTER FILE NAME 319_PROVENCHER.DWG		CITY DRAWING NUMBER L9			
HOR. SCALE:	AS SHOWN	RELEASED FOR CONSTRUCTION:		SITE FURNISHINGS BIKE RACK, WASTE RECEPTACLE AND FENCE DETAILS					
NO.	REVISIONS	DATE	BY	DATE	8/30/04	DATE			