


2 PAVING LAYOUT AT PLAZA
SCALE 1:100




Provide a 400mm Concrete square base at Existing Automatic Door Push Support

Provide a 150mm Wide Flush Concrete Curb Surround at Existing Grate and Area Way. Curb to be formed with reveal to accept grate and ensure finished grade of grate flush with curb surround. (same both sides of doorway centre line)

3 CAMPUS NORTH ENTRY LAYOUT
SCALE 1:50

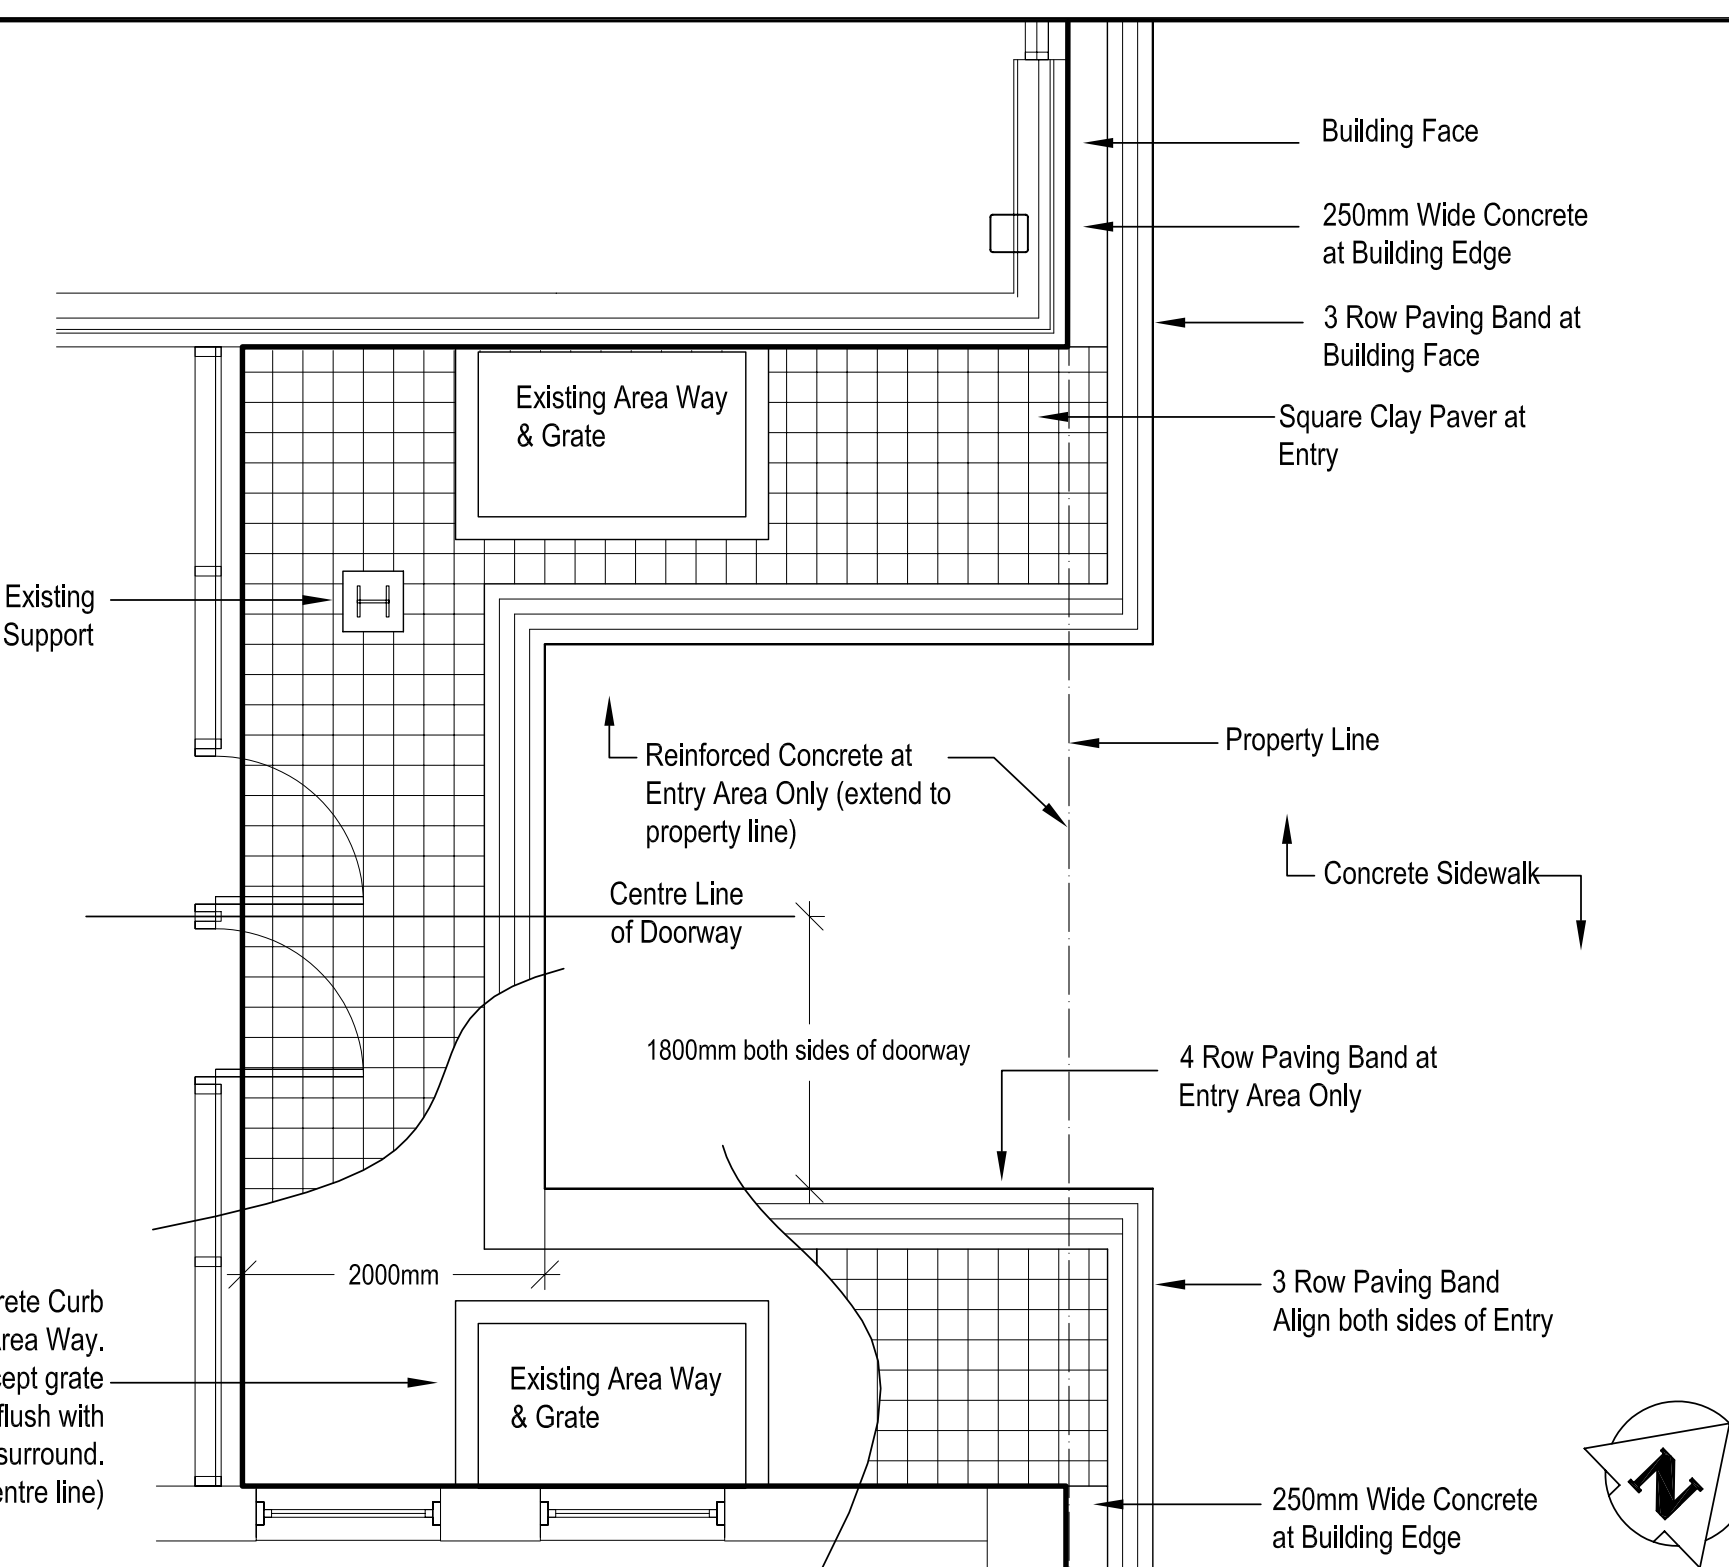

4 BUILDING ENTRY ALONG PRINCESS STREET
SCALE 1:50

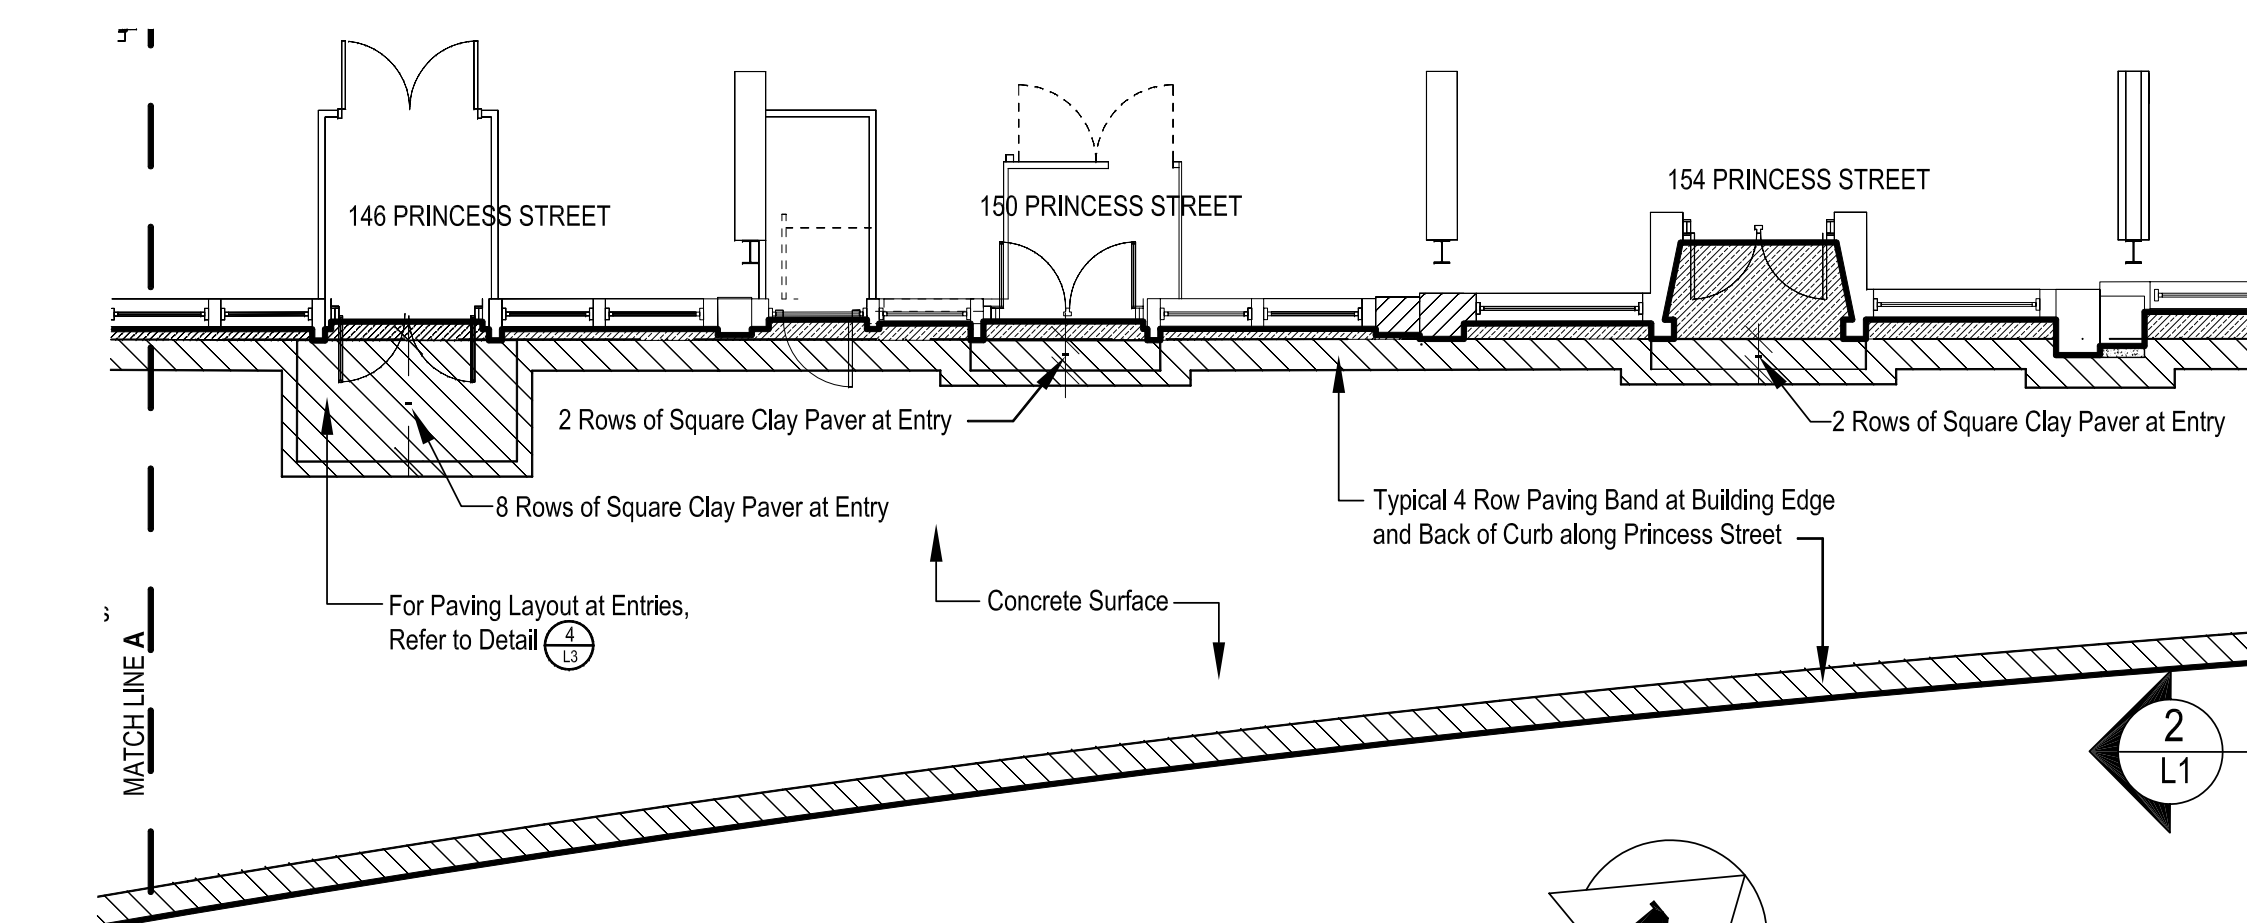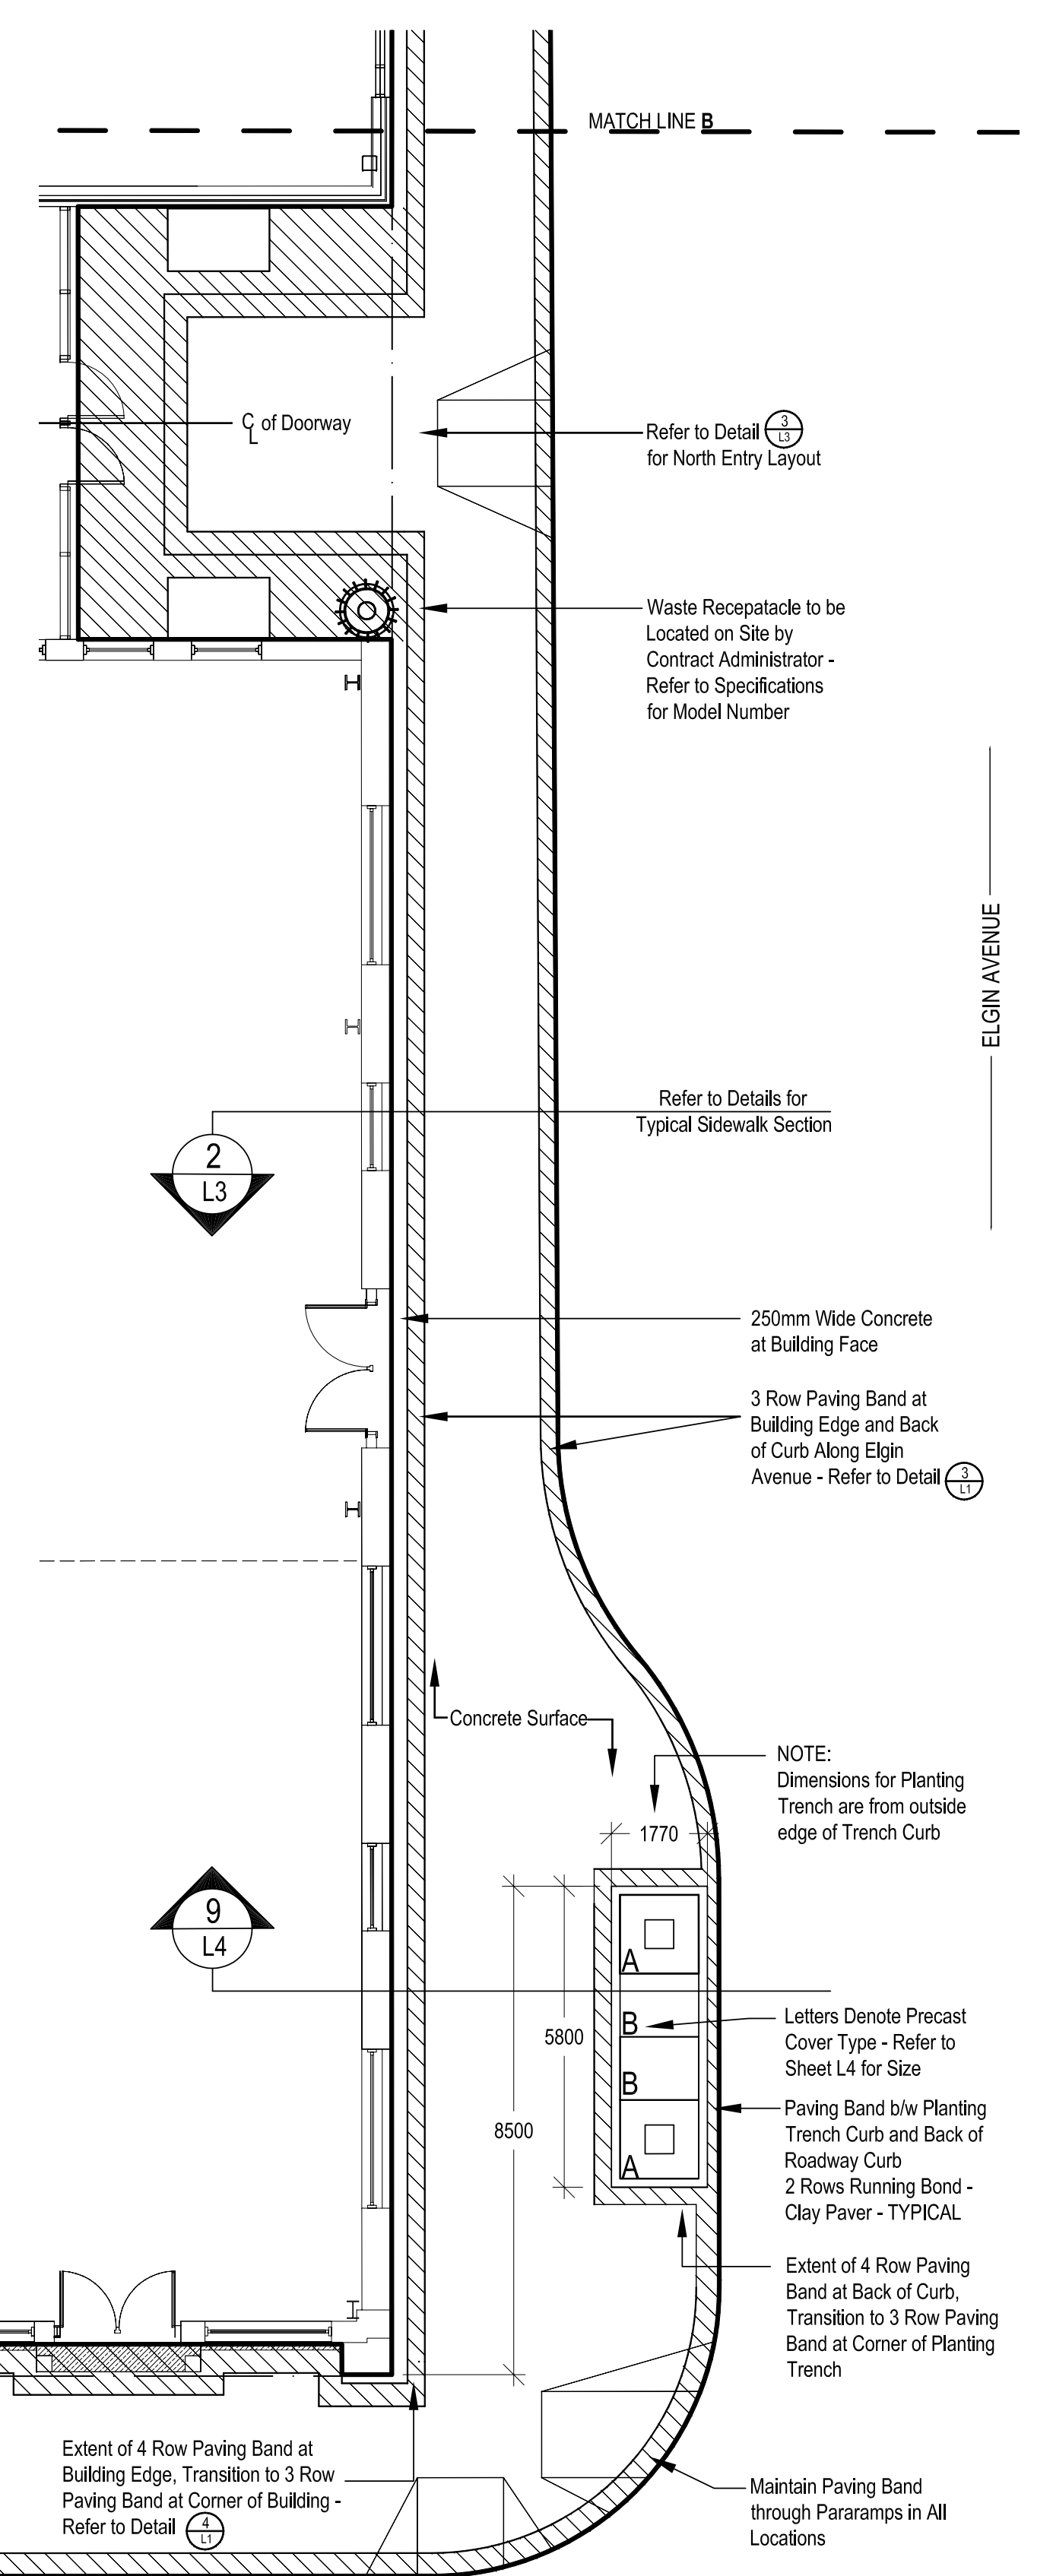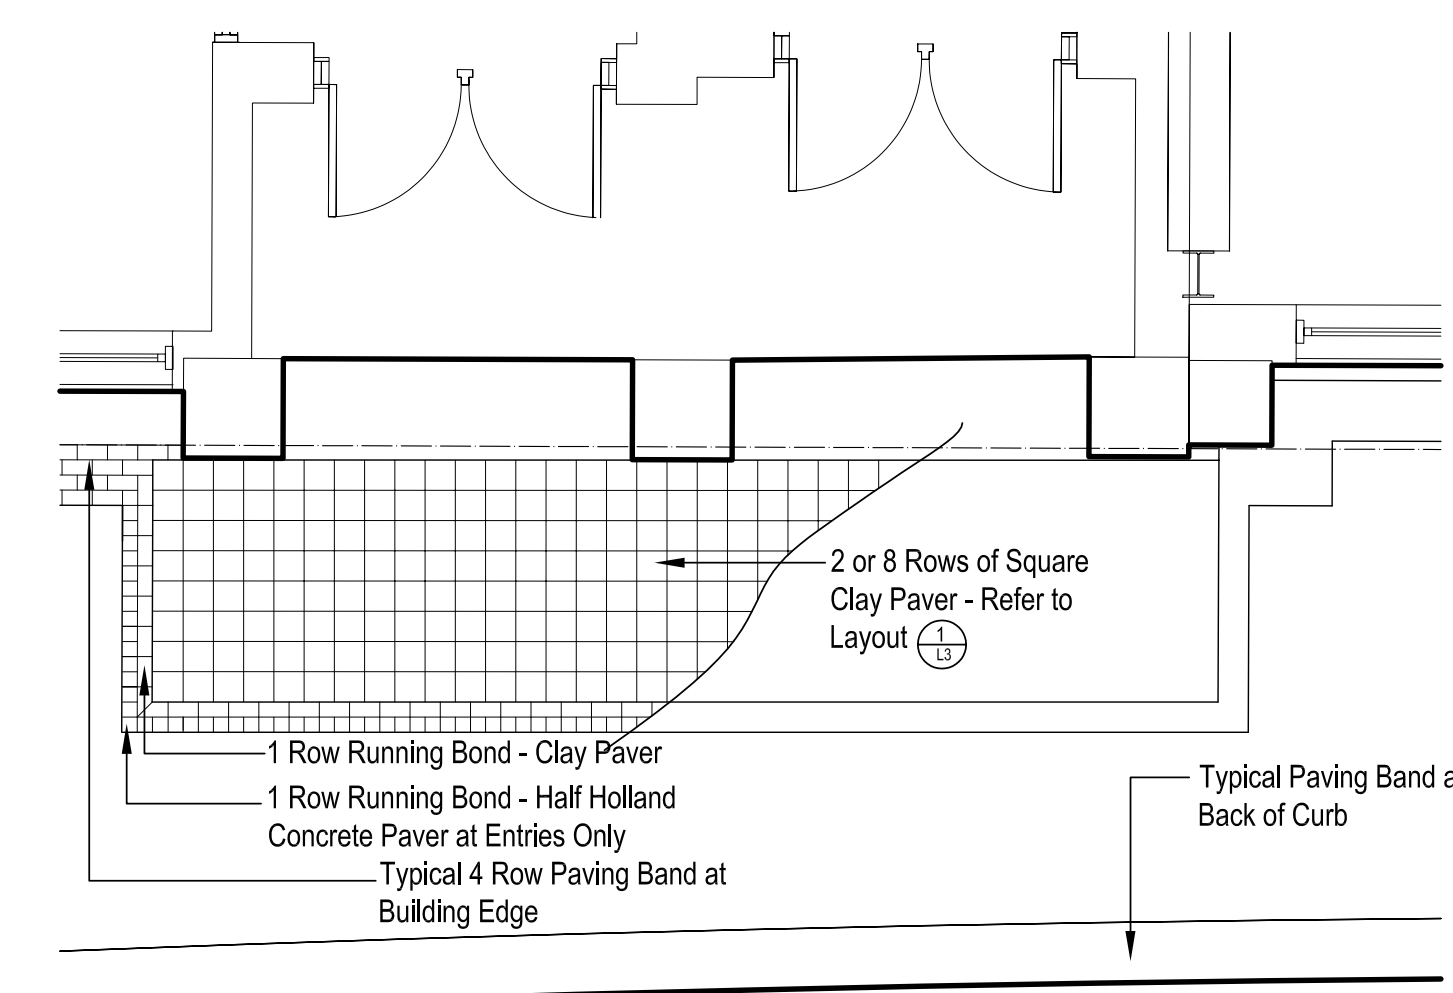

1 PRINCESS STREET NORTH AND CAMPUS NORTH ENTRY LAYOUT
SCALE 1:100

FOR BIDDING PURPOSES ONLY

LOCATION APPROVED UNDERGROUND STRUCTURES

Supv. U/G STRUCTURES COMMITTEE DATE

NOTE:
LOCATION OF UNDERGROUND STRUCTURES AS SHOWN ARE BASED ON THE BEST INFORMATION AVAILABLE BUT NO GUARANTEE IS GIVEN THAT ALL EXISTING UTILITIES ARE SHOWN OR THAT THE GIVEN LOCATIONS ARE EXACT. CONFIRMATION OF EXISTENCE AND EXACT LOCATION OF ALL SERVICES MUST BE OBTAINED FROM THE INDIVIDUAL UTILITIES BEFORE PROCEEDING WITH CONSTRUCTION.

All measurements in millimeters, unless otherwise noted.

NO.	REVISIONS	DATE	BY
B	ISSUED FOR TENDER	15/06/04	CO
A	ISSUED FOR REVIEW		

SCATLIFF + MILLER + MURRAY
landscape architecture urban design golf course design bridge architecture 3d animation

DESIGNED BY CO / RL	CHECKED BY CO
DRAWN BY RL/BGS	APPROVED BY
HOR. SCALE: VERTICAL:	RELEASED FOR CONSTRUCTION:
DATE 15/06/2004	DATE

LANDSCAPE ARCHITECT'S SEAL

CHERYL OAKDEN
member no. 61

THE CITY OF WINNIPEG
DEPARTMENT OF PLANNING,
PROPERTY AND DEVELOPMENT

Winnipeg

PROJECT TITLE
RED RIVER COLLEGE
PRINCESS STREET CAMPUS
STREETSCAPING

PRINCESS STREET NORTH
AND CAMPUS NORTH ENTRY

SHEET 03 OF 07
COMPUTER FILE NAME
REDRIVER-PLOT.DWG
CITY DRAWING NUMBER
L3