




# FOR INFORMATION ONLY

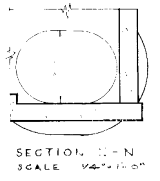


SECTION I-I  
SCALE 1/4" = 1'-0"

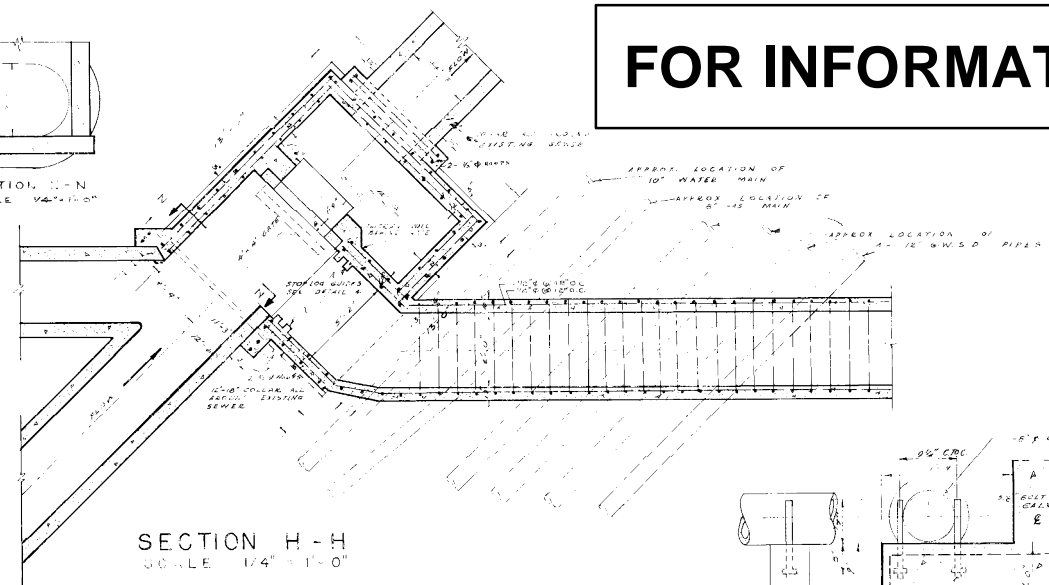


SECTION H-H  
SCALE 1/4" = 1'-0"

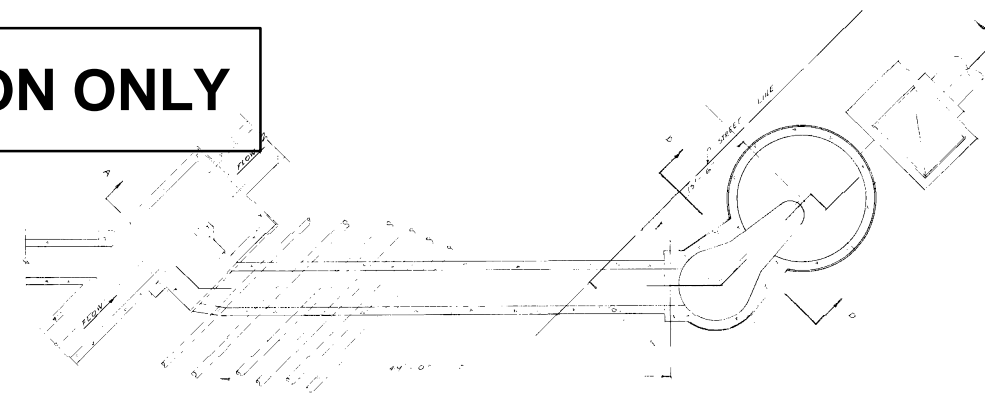


SECTION H-H  
SCALE 1/8" = 1'-0"

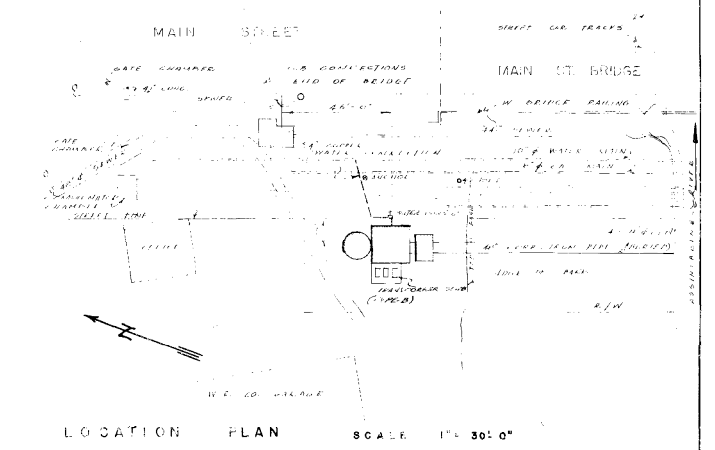


LOCATION PLAN  
SCALE 1" = 30'-0"

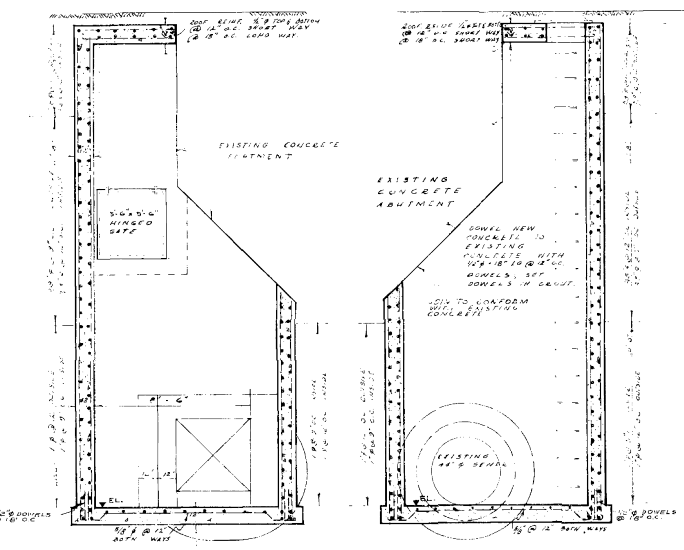


SECTION G-G  
SCALE 1/4" = 1'-0"

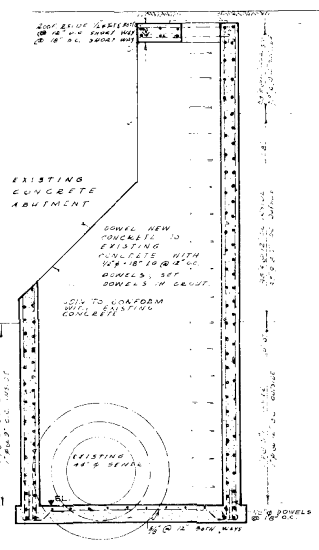


SECTION N-O-J  
SCALE 1/4" = 1'-0"

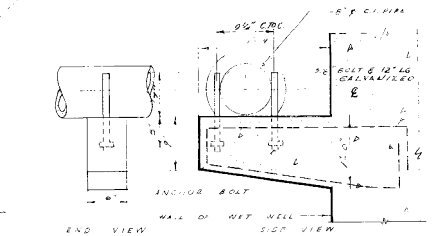

DETAIL 1  
SCALE 1" = 1'-0"

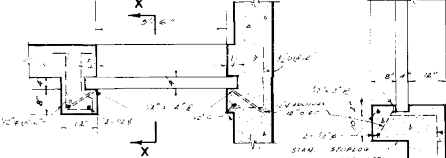


STOP LOG GUIDE  
DETAIL 5  
SCALE 1/2" = 1'-0"

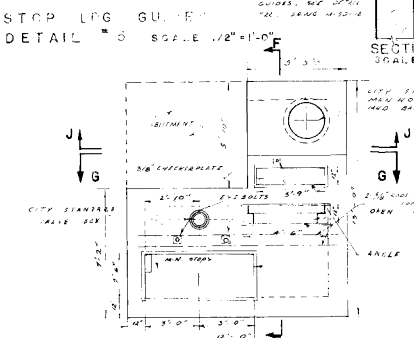


SECTION X-X  
SCALE 1/2" = 1'-0"


PLAN AT TOP OF GATE CHAMBER  
SCALE 1/4" = 1'-0"

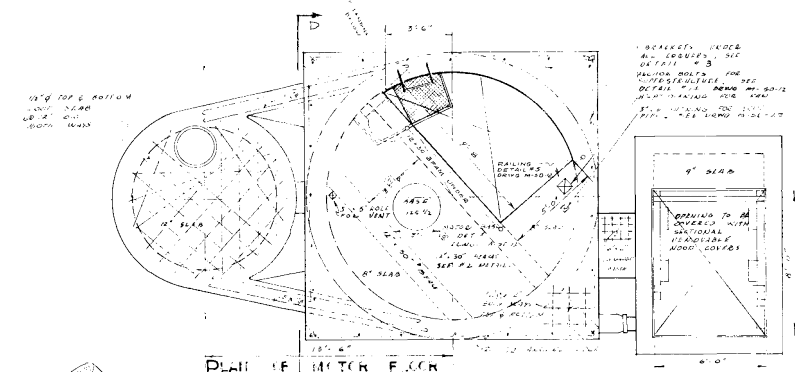


PLAN OF MOTOR FLOOR  
SCALE 1/4" = 1'-0"

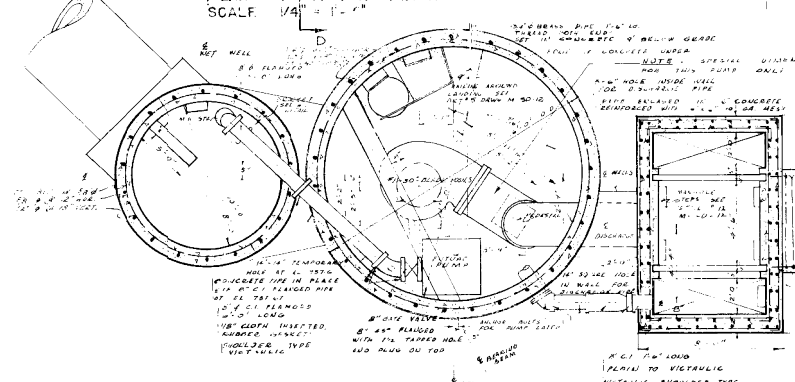


SECTION B-B  
SCALE 1/4" = 1'-0"

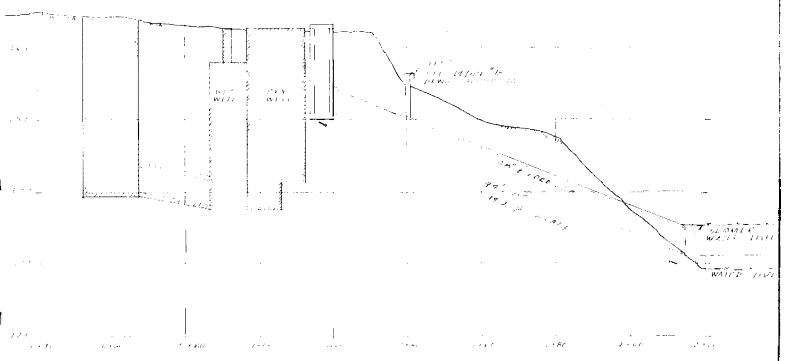


PROFILE OF DISCHARGE PIPE  
SCALES: HOR. 1" = 20', VERT. 1" = 10'

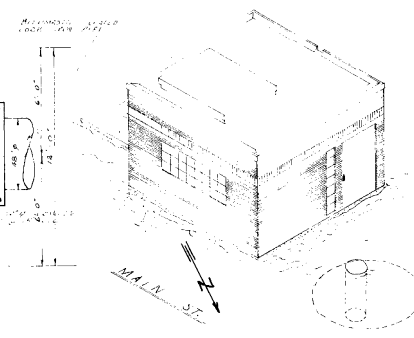


ISOMETRIC OF SUPERSTRUCTURE  
SCALE 1" = 1'-0"

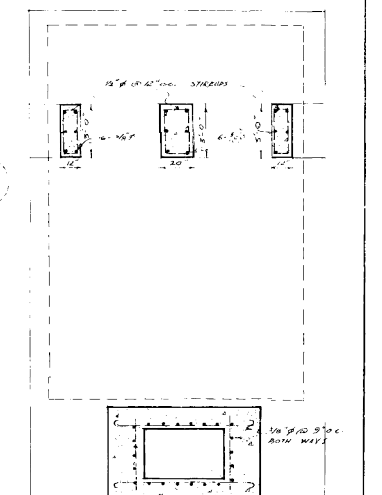


SECTION D-D  
SCALE 1/4" = 1'-0"

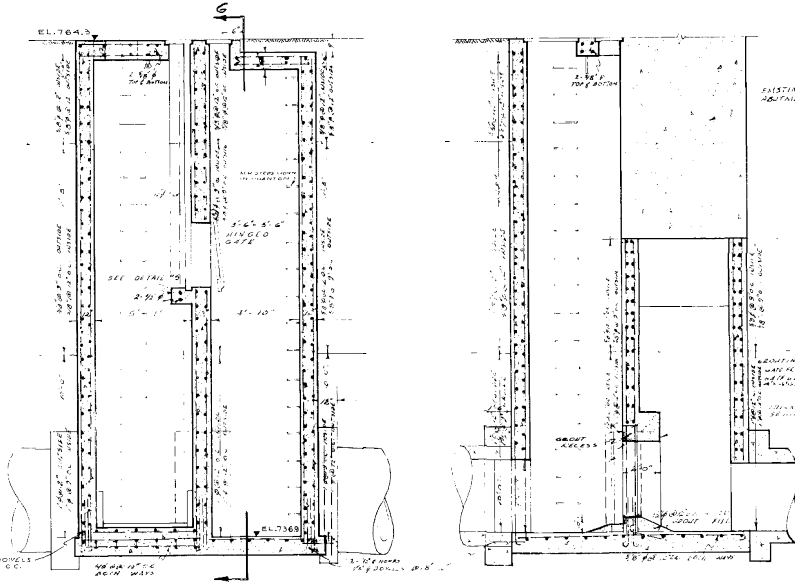


SECTION F-F  
SCALE 1/4" = 1'-0"

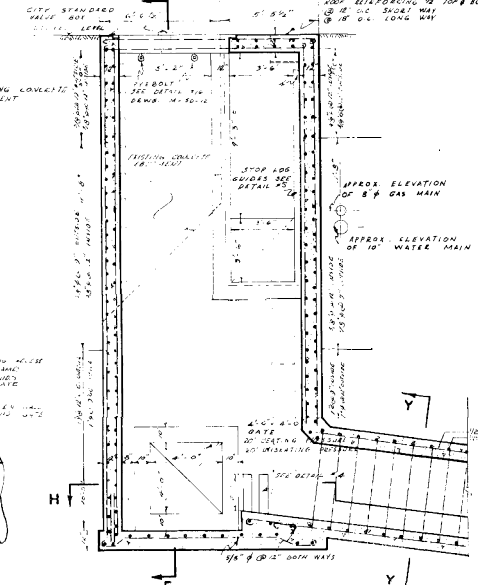


SECTION E-E  
SCALE 1/4" = 1'-0"

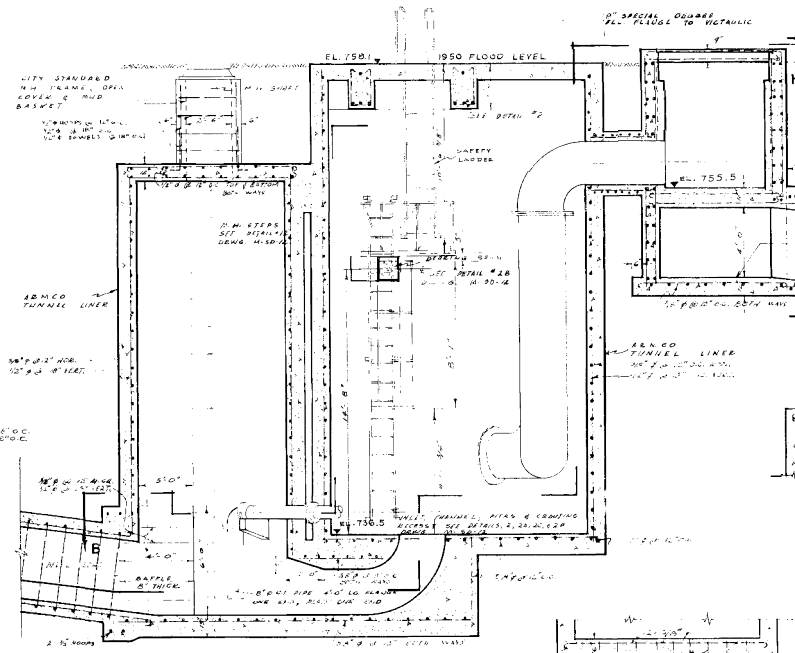


SECTION A-A  
SCALE 1/4" = 1'-0"

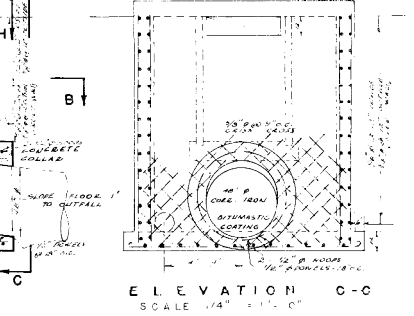


ELEVATION C-C  
SCALE 1/4" = 1'-0"

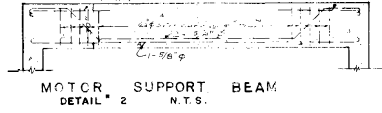

MOTOR SUPPORT BEAM  
DETAIL 2  
N.T.S.

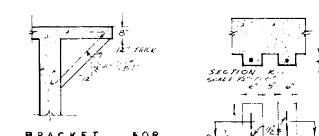


BRACKET FOR CORNER OF MOTOR FLOOR  
DETAIL 3  
SCALE 1/2" = 1'-0"

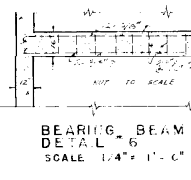

BEARING BEAM  
DETAIL 6  
SCALE 1/4" = 1'-0"



STOP LOG GROOVES  
DETAIL 4, SCALE 1/2" = 1'-0"

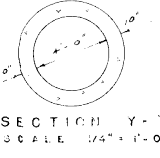

SECTION Y-Y  
SCALE 1/4" = 1'-0"

|                                |      |                |      |
|--------------------------------|------|----------------|------|
| GHEATER WINNIPEG DYKING BOARD  |      |                |      |
| ASUMBOINE AVE. PUMPING STATION |      |                |      |
| DATE                           | BY   | DATE           | BY   |
| APPROVED                       | DATE | APPROVED       | DATE |
| CHIEF ENGINEER                 |      | CHIEF ENGINEER |      |
| DRG. NO. 5 S-3                 |      | DRG. NO. 5 S-3 |      |