



FOR INFORMATION ONLY

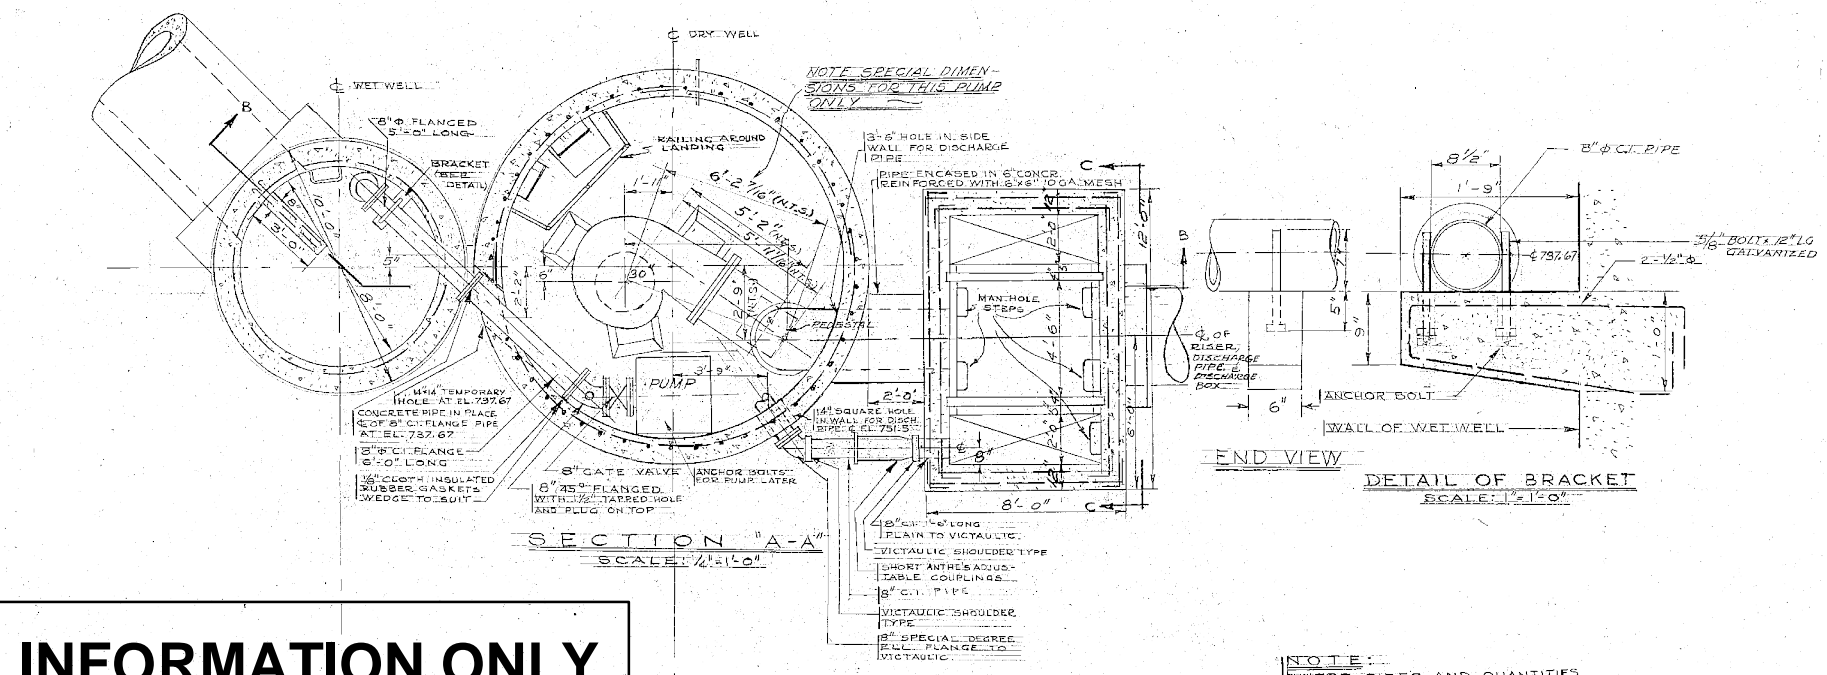

NOTE:
WHERE SIZES AND QUANTITIES OF REINFORCEMENT STEEL ARE NOT SHOWN ON THIS DRAWING, THOSE SPECIFIED IN DRAWING NO. 5-SD-3 WILL BE USED.

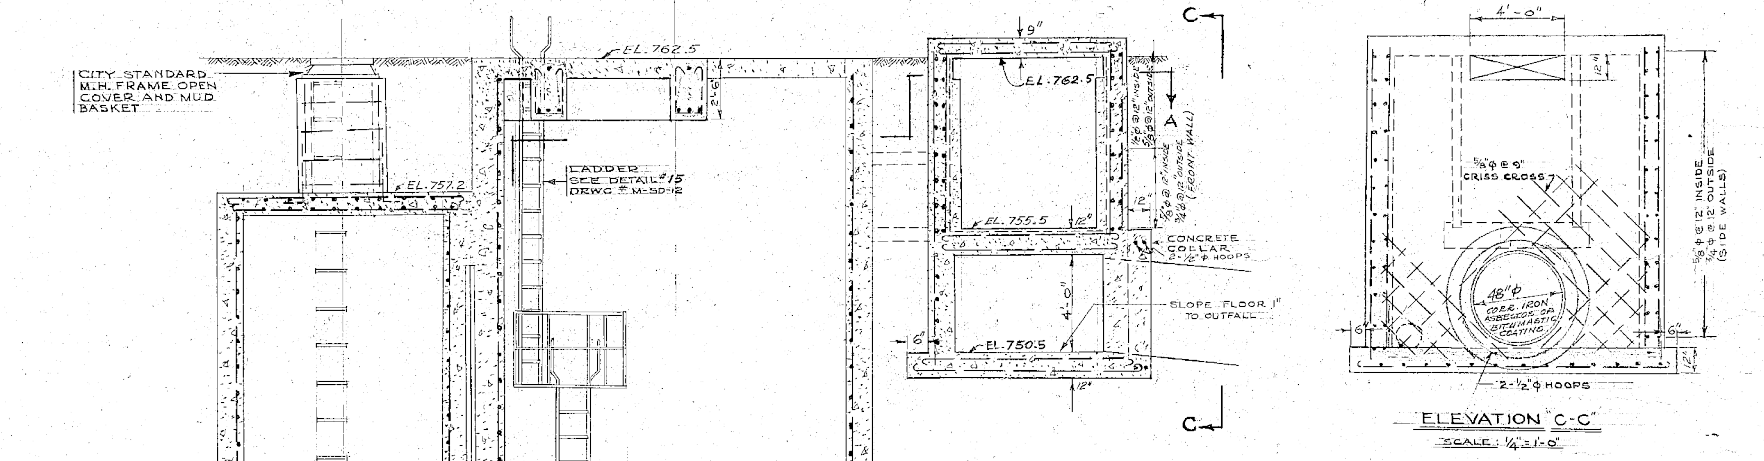

NOTE:
THE VIEWS SHOWN ON THIS DRAWING SUPERCEDE THE CORRESPONDING VIEWS IN DRWG. NO. 5-SD-3.
FOR DETAILS NOT SHOWN ON THIS SHEET, SEE DRAWINGS NO. 5-SD-12 AND NO. 5-SD-3.

REVISION	DATE	DESCRIPTION	BY	BY
1	March 31 51	ADDED DISCHARGE PIPE	H.E.M.	
2	March 19 51	DIMENSIONS FOR DISCHARGE PIPE CHANGED. NOTE ON CHANGE ADDED.	H.E.M.	

GREATER WINNIPEG DYKING BOARD
221 OSBORNE ST. N. WINNIPEG, MANITOBA
SUPPLEMENTARY DRAWING TO
ASSINIBOINE AVE.
PUMPING STATION

SCALE: AS SHOWN
DESIGNED BY: J.T. DATE: 5 FEB. 51
DRAWN BY: H.E.M. DATE: 6 FEB. 51
CHECKED BY: DATE: DRG. No. 5-SD-3

