


# KEENLEYSIDE STREET

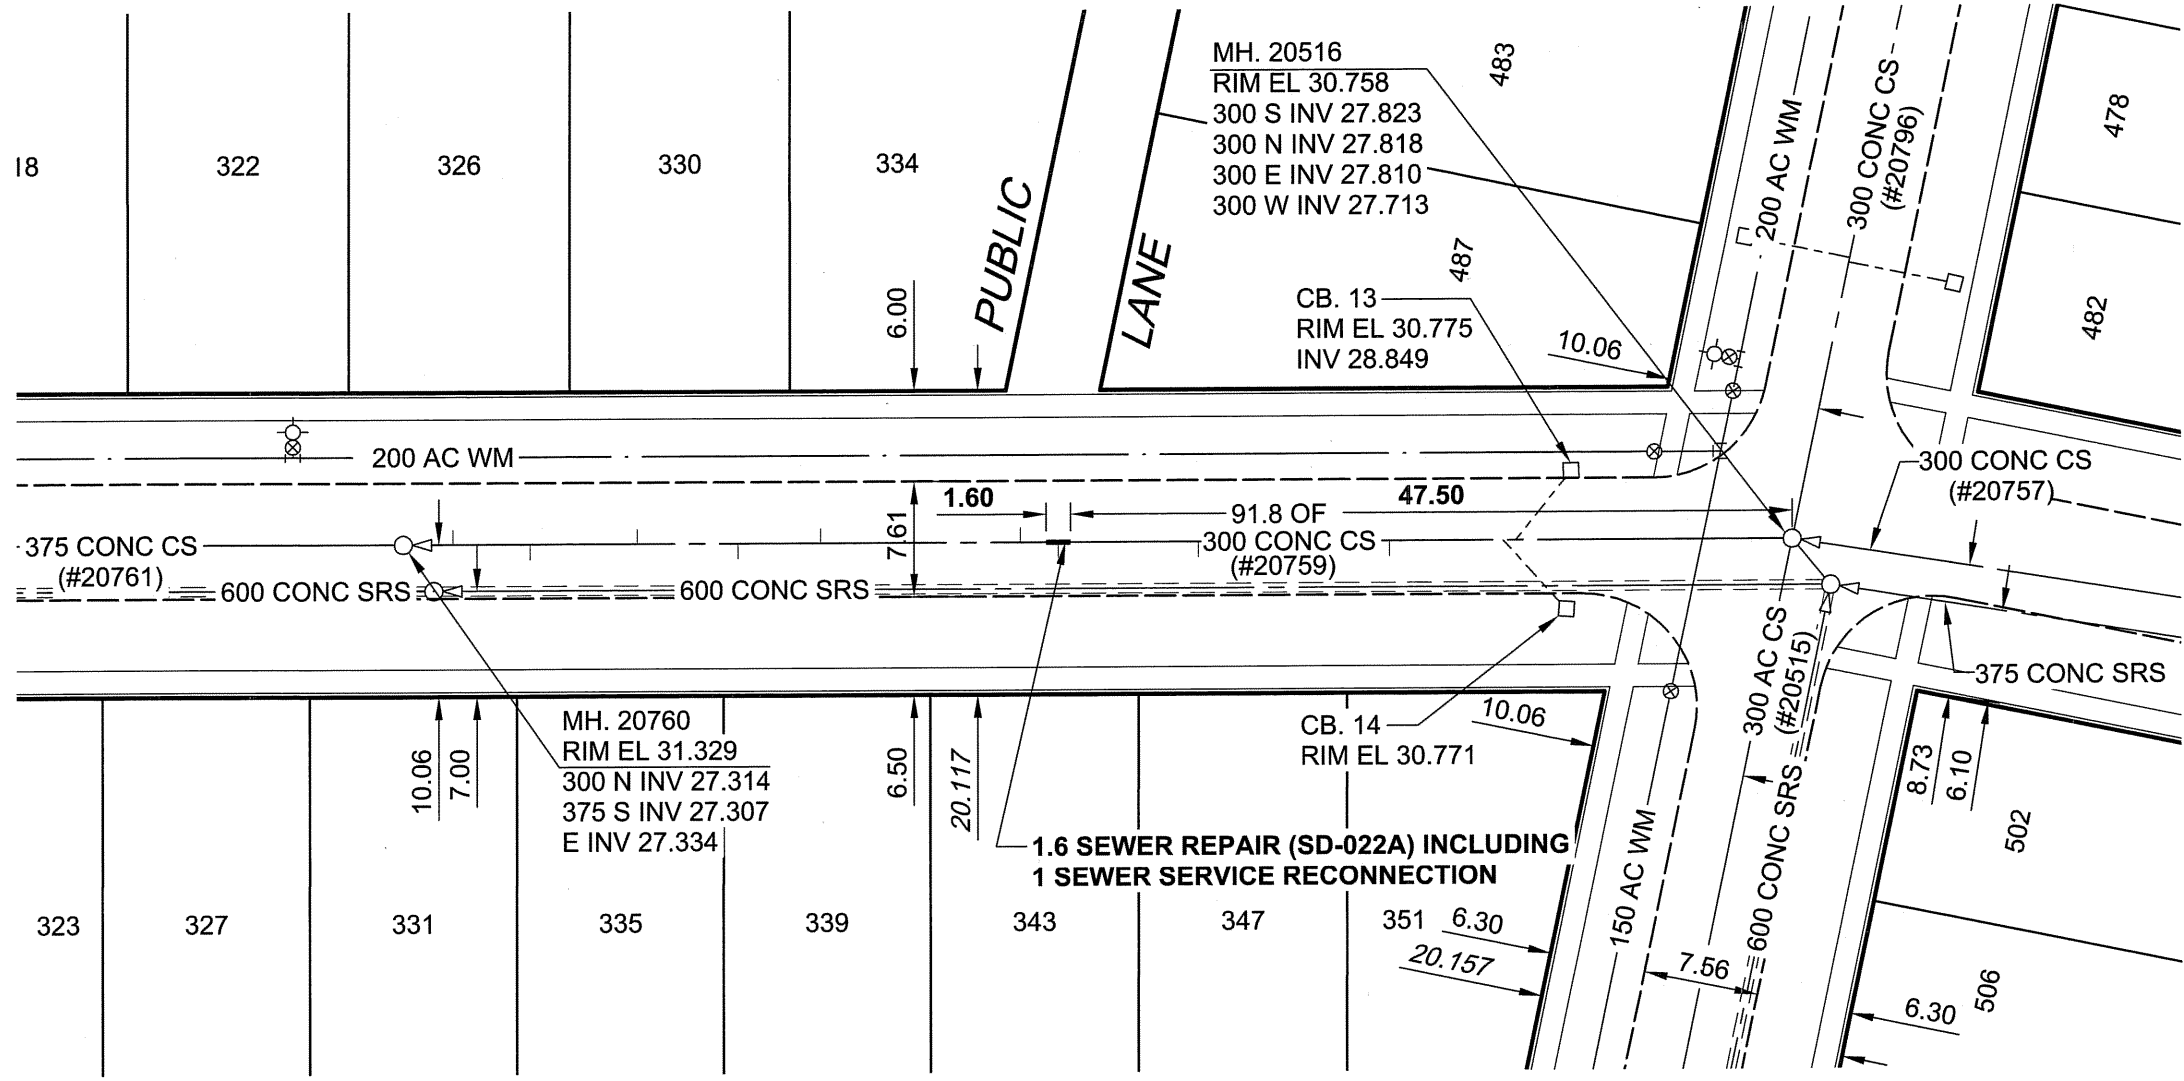

### SEWER JUNCTION INFORMATION\*

REF. MH	DIST FROM REF. MH	SIZE	CLOCK AT
20516	18.20	125Ø	02
20516	19.00	125Ø	10
20516	26.50	125Ø	11
20516	39.10	125Ø	10
20516	48.30	150Ø	09
20516	50.80	150Ø	02
20516	64.00	150Ø	02
20516	69.50	150Ø	11
20516	76.20	150Ø	01
20516	83.30	125Ø	11
20516	88.40	150Ø	02

\*JUNCTION INFORMATION FROM VIDEO INSPECTION

## WARNING

IF POWER EQUIPMENT OR EXPLOSIVES ARE TO BE USED FOR EXCAVATION ON THIS PROJECT, THE CONTRACTOR MUST:

- 1) NOTIFY THE GAS COMPANY OF THE PROPOSED LOCATION OF EXCAVATION.
- 2) TAKE PRECAUTION TO AVOID DAMAGE TO GAS COMPANY INSTALLATIONS.

SEE PROVINCIAL REGULATION 140/92 FOR DETAILS

**METRIC**  
 WHOLE NUMBERS INDICATE MILLIMETRES  
 DECIMALIZED NUMBERS INDICATE METRES

BID OPPORTUNITY NO. 598-2005

<p><b>LOCATION APPROVED</b> UNDERGROUND STRUCTURES</p> <p>SUPR. U/G STRUCTURES COMMITTEE DATE</p> <p><b>NOTE:</b> LOCATION OF UNDERGROUND STRUCTURES AS SHOWN ARE BASED ON THE BEST INFORMATION AVAILABLE. BUT NO GUARANTEE IS GIVEN THAT ALL EXISTING UTILITIES ARE SHOWN OR THAT THE GIVEN LOCATIONS ARE EXACT. CONFIRMATION OF EXISTENCE AND EXACT LOCATION OF ALL SERVICES MUST BE OBTAINED FROM THE INDIVIDUAL UTILITIES BEFORE PROCEEDING WITH CONSTRUCTION.</p>	<p>BM 28-042 ELEV 230.817m</p> <p>N.W. Cor. Keenleyside St. &amp; Kent Rd. Tbt. on top of 0.05 m dia. x 2.4 m iron pipe, 2.1 m S. of N.L. of Kent Rd. &amp; on the W.L. of Keenleyside St.</p>	<p><b>UMA   AECOM</b></p> <p>© 2005 UMA ENGINEERING LTD. ALL RIGHTS RESERVED.</p>	<p>PROFESSIONAL'S SEAL</p> <p>CONSULTANT DRAWING NO. 07 D265-195-03</p>	<p><b>THE CITY OF WINNIPEG</b>  <b>WATER AND WASTE DEPARTMENT</b></p> <p><b>2005 COMBINED SEWER RENEWALS</b>  <b>BY EXTERNAL POINT REPAIRS AND REPLACEMENTS</b>  <b>CONTRACT 17</b></p> <p><b>KEENLEYSIDE STREET</b>        MH AT KENT ROAD        TO 1ST MH S OF KENT ROAD</p>	<p>SHEET 07 OF 21</p> <p>CITY DRAWING NUMBER</p> <p style="font-size: 24pt; font-weight: bold;">05673</p> <p>REV 0</p>																								
<table border="1" style="width:100%; border-collapse: collapse;"> <thead> <tr> <th>NO.</th> <th>REVISIONS</th> <th>YY/MM/DD</th> <th>BY</th> </tr> </thead> <tbody> <tr> <td>0</td> <td>ISSUED FOR CONSTRUCTION</td> <td>05/10/14</td> <td>KMB</td> </tr> </tbody> </table>	NO.	REVISIONS	YY/MM/DD	BY	0	ISSUED FOR CONSTRUCTION	05/10/14	KMB	<table border="1" style="width:100%; border-collapse: collapse;"> <tr> <td>DESIGNED BY</td> <td>ALD / MJR</td> <td>CHECKED BY</td> <td><i>[Signature]</i></td> </tr> <tr> <td>DRAWN BY</td> <td>KMB</td> <td>APPROVED BY</td> <td><i>[Signature]</i></td> </tr> <tr> <td>HOR. SCALE</td> <td>1:500</td> <td>RELEASED FOR CONSTRUCTION</td> <td><i>[Signature]</i></td> </tr> <tr> <td>DATE</td> <td>05/10/14</td> <td>DATE</td> <td>Oct. 14, 2005</td> </tr> </table>	DESIGNED BY	ALD / MJR	CHECKED BY	<i>[Signature]</i>	DRAWN BY	KMB	APPROVED BY	<i>[Signature]</i>	HOR. SCALE	1:500	RELEASED FOR CONSTRUCTION	<i>[Signature]</i>	DATE	05/10/14	DATE	Oct. 14, 2005				<p>05/10/14</p>
NO.	REVISIONS	YY/MM/DD	BY																										
0	ISSUED FOR CONSTRUCTION	05/10/14	KMB																										
DESIGNED BY	ALD / MJR	CHECKED BY	<i>[Signature]</i>																										
DRAWN BY	KMB	APPROVED BY	<i>[Signature]</i>																										
HOR. SCALE	1:500	RELEASED FOR CONSTRUCTION	<i>[Signature]</i>																										
DATE	05/10/14	DATE	Oct. 14, 2005																										