


SCHMATIC HOT & CHILLED WATER PIPING DIAGRAM  
NOT TO SCALE

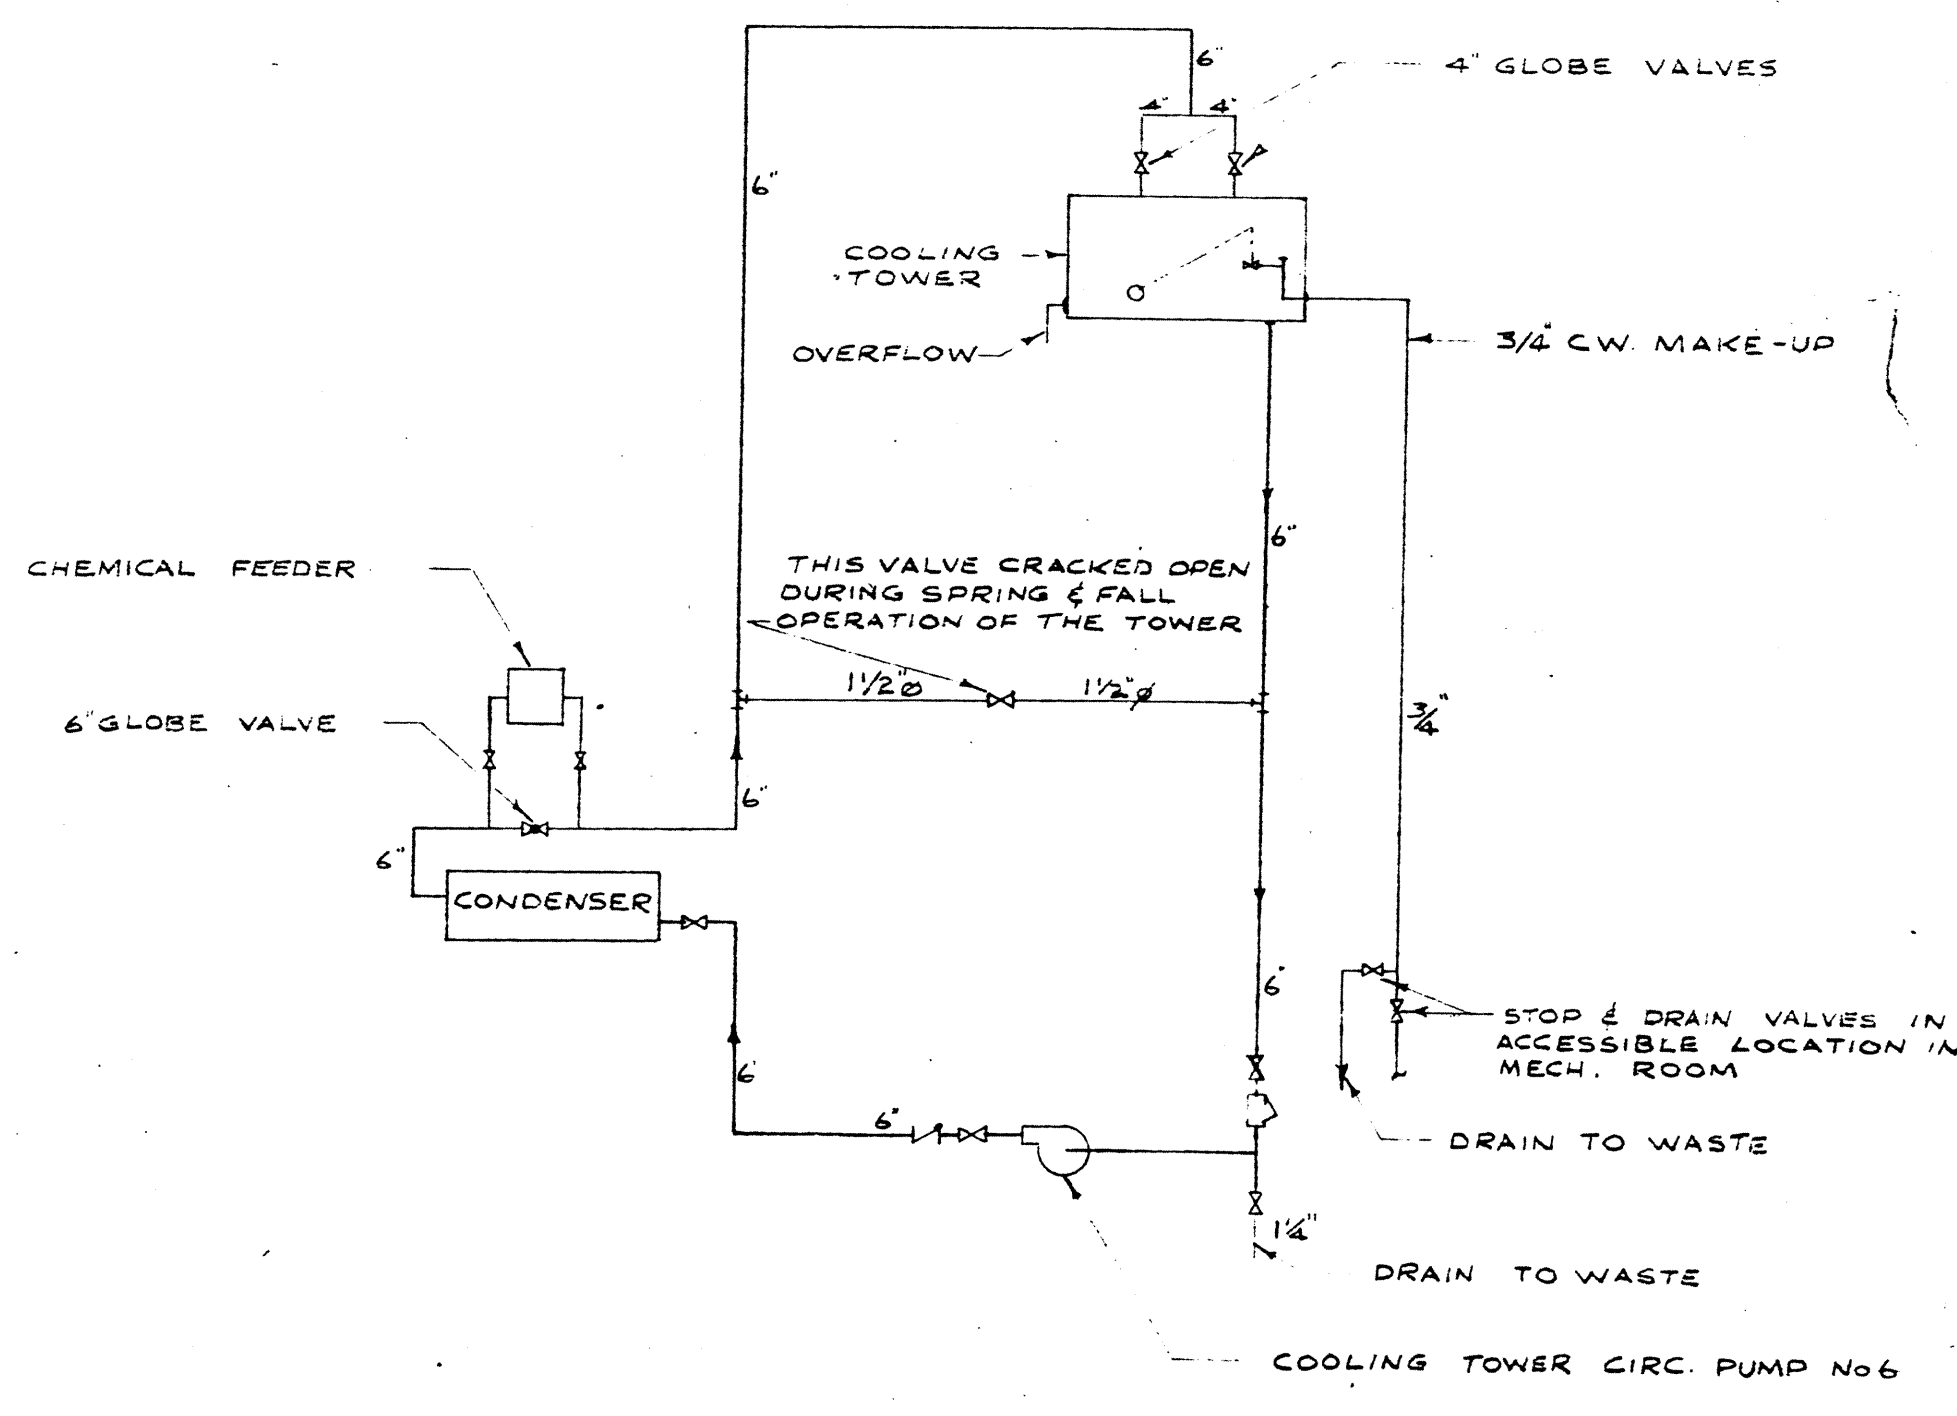

SCHMATIC COOLING TOWER PIPING DIAGRAM  
NOT TO SCALE

2185-613

19/1/67	2	0	FOR TENDER	
20/06/67	1	0	FOR APPROVAL	
DATE	ISSUE NO.	REV.	DESCRIPTION	DRAWN BY
ISSUE OR REVISION				
METROPOLITAN CORPORATION OF GREATER WINNIPEG STREETS AND TRANSIT DIVISION				
TRANSIT STORAGE AND SHOP FACILITIES				
ADMINISTRATION BUILDING HEATING & AIR CONDITIONING SCHMATIC HOT & CHILLED WATER PIPING DIAGRAM				
CONSULTING PROFESSIONAL ENGINEERS A. D. MARGISON AND ASSOCIATES LIMITED 1155 LAUREL STREET, DON MILLS, ONTARIO			ARCHITECTS Walsman Ross + Blankstein Coop Gillmer Hanna 10 DONALD STREET, WINNIPEG, MANITOBA	
APPROVED: <i>[Signature]</i>			DATE: AUGUST '67	SCALE: NOT TO SCALE
DEPUTY DIRECTOR OF STREETS AND TRANSIT			FILE NO.:	DRAWING NO. 2185-613
LICENSED TO PRACTICE IN THE PROVINCE OF MANITOBA My License Expires 19 Jun. 1968			PROJECT NO.:	MECHANICAL