


B SIZE 11" x 17" (279mm x 432mm)

PLOT: 06/01/12 10:47:18 AM

UMA FILE NAME: D265-195-02_01-C-1011_RX.dwg Saved By: kberard

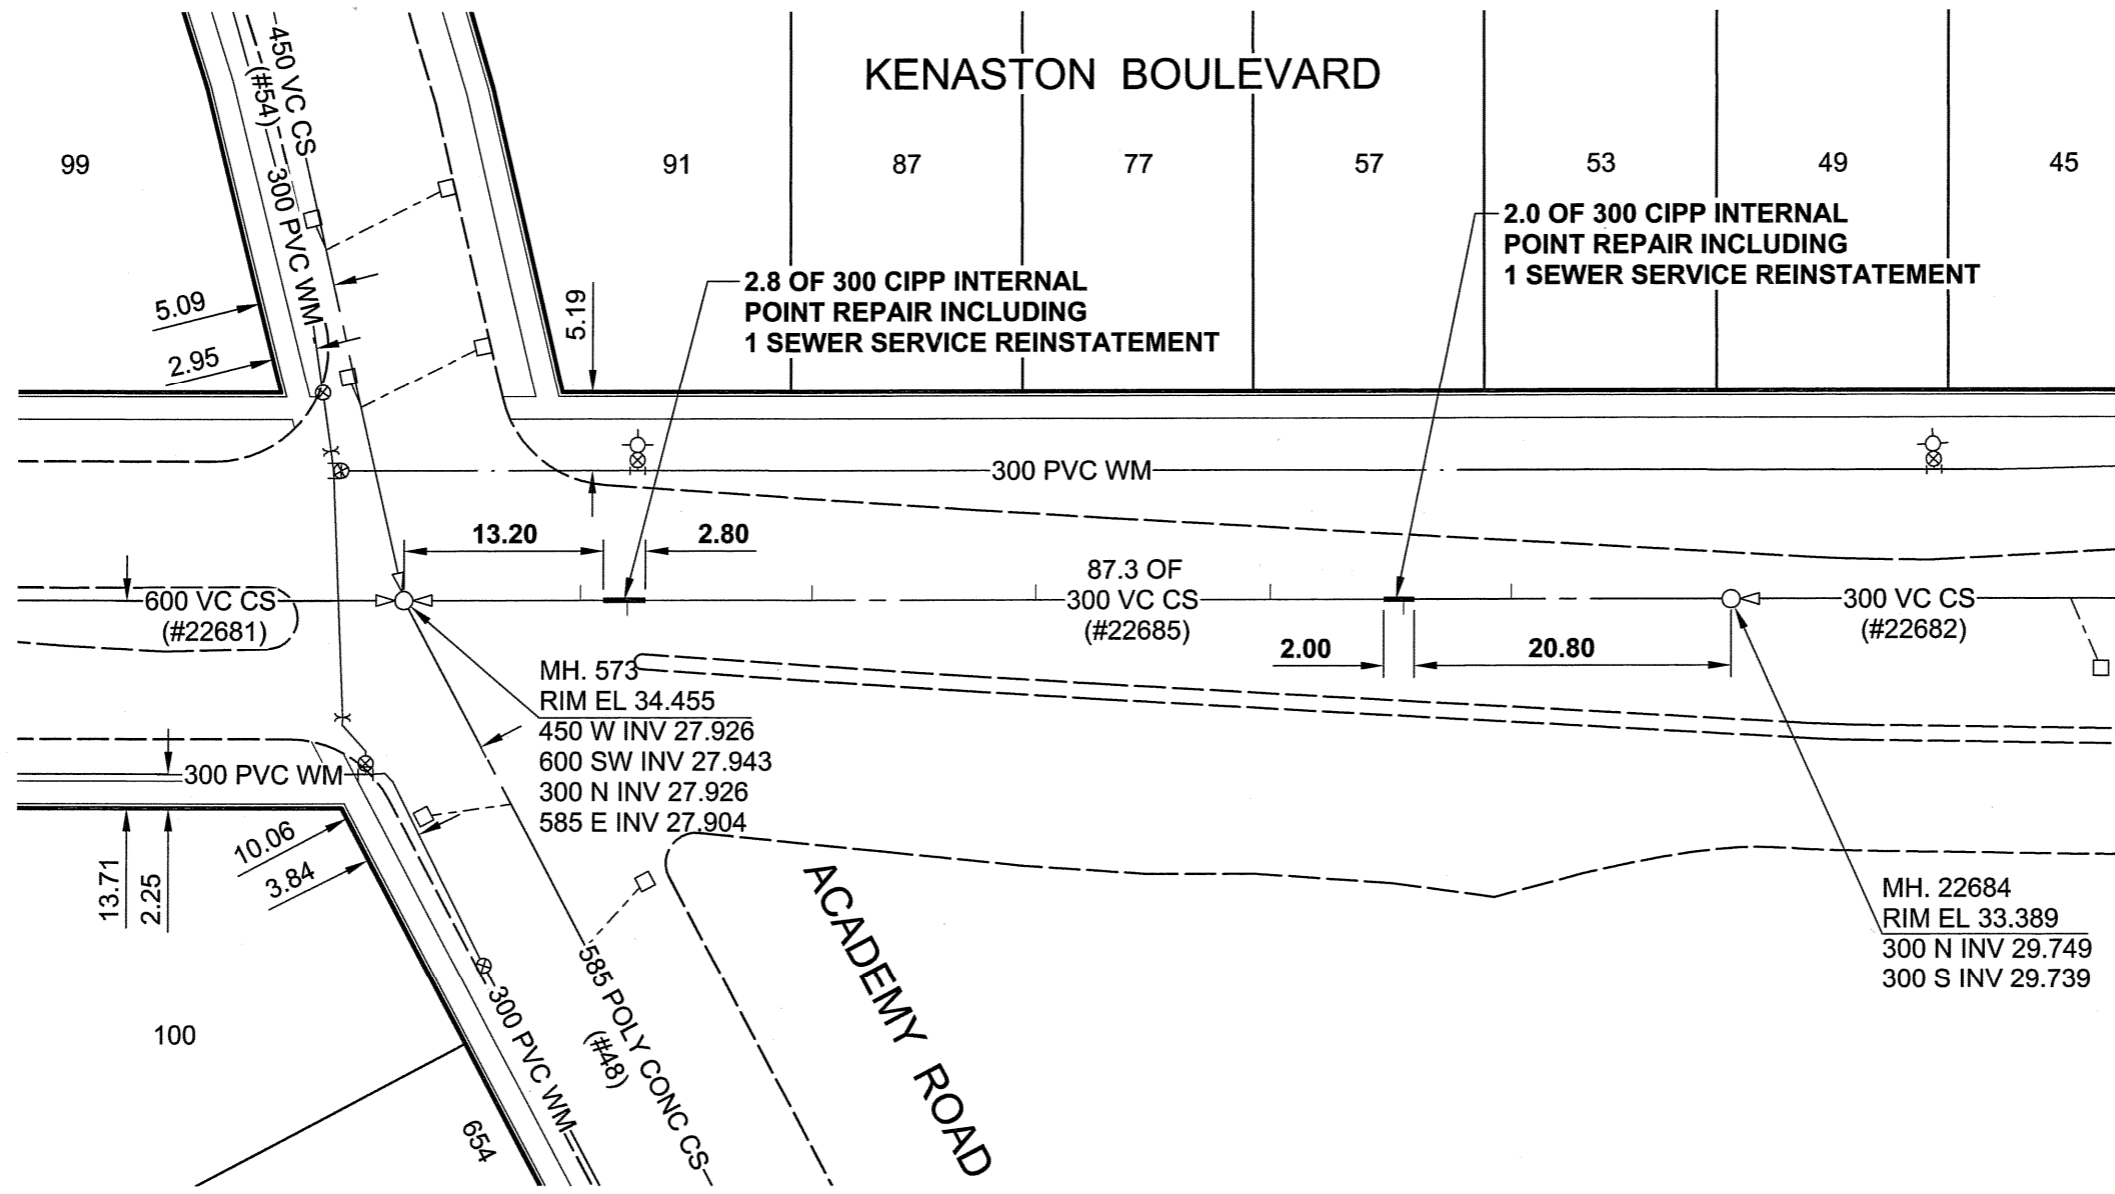

SEWER JUNCTION INFORMATION*

REF. MH	DIST FROM	SIZE	CLOCK
	REF MH.		REF
22684	14.40	150Ø	02
22684	21.50	150Ø	11
573	11.70	150Ø	11
573	14.80	150Ø	02
573	27.00	150Ø	11
573	41.70	150Ø	10
573	57.20	150Ø	11

*JUNCTION LOCATION FROM VIDEO INSPECTION

METRIC
WHOLE NUMBERS INDICATE MILLIMETRES
DECIMALIZED NUMBERS INDICATE METRES

APEGM
Certificate of Authorization
UMA Engineering Ltd.
No. 256 Expiry: April 30, 2006

BID OPPORTUNITY NO. 695-2005

LOCATION APPROVED
UNDERGROUND STRUCTURES

SUPR. U/G STRUCTURES	DATE

NOTE:
LOCATION OF UNDERGROUND STRUCTURES AS SHOWN ARE BASED ON THE BEST INFORMATION AVAILABLE. BUT NO GUARANTEE IS GIVEN THAT ALL EXISTING UTILITIES ARE SHOWN OR THAT THE GIVEN LOCATIONS ARE EXACT. CONFIRMATION OF EXISTENCE AND EXACT LOCATION OF ALL SERVICES MUST BE OBTAINED FROM THE INDIVIDUAL UTILITIES BEFORE PROCEEDING WITH CONSTRUCTION.

BM 51-045
ELEV 233.853m

S.W. Cor. Academy Rd. & Lockwood St. Brass plug in 4.6 m Conc. pile, 0.7 m S. of S.L. Academy Rd. & 7.5 m W. of C.L. Lockwood St.

NO.	REVISIONS	YY/MM/DD	BY
0	ISSUED FOR CONSTRUCTION	06/01/12	KMB

UMA | AECOM

©2005 UMA ENGINEERING LTD. ALL RIGHTS RESERVED.

DESIGNED BY	ALD / MJR	CHECKED BY	ALD
DRAWN BY	KMB	APPROVED BY	<i>[Signature]</i>
HOR. SCALE	1:500	RELEASED FOR CONSTRUCTION	<i>[Signature]</i>
VERT. SCALE		DATE	06/01/12

PROFESSIONAL'S SEAL

C. C. MACEY
REGISTERED ENGINEER

CONSULTANT DRAWING NO. 10
D265-195-02

THE CITY OF WINNIPEG
WATER AND WASTE DEPARTMENT

2005 COMBINED SEWER RENEAWLS
BY CIPP INTERNAL POINT REPAIRS
CONTRACT 20

KENASTON BOULEVARD
1ST MH N OF ACADEMY ROAD
TO MH AT ACADEMY ROAD

SHEET 10 OF 26
CITY DRAWING NUMBER
05719
REV 0