


B SIZE 11" x 17" (279mm x 432mm)

PLOT: 06/01/12 3:30:14 PM

UMA FILE NAME: D265-195-02_01-C-1025_RX.dwg Saved By: kberard

WATERLOO STREET

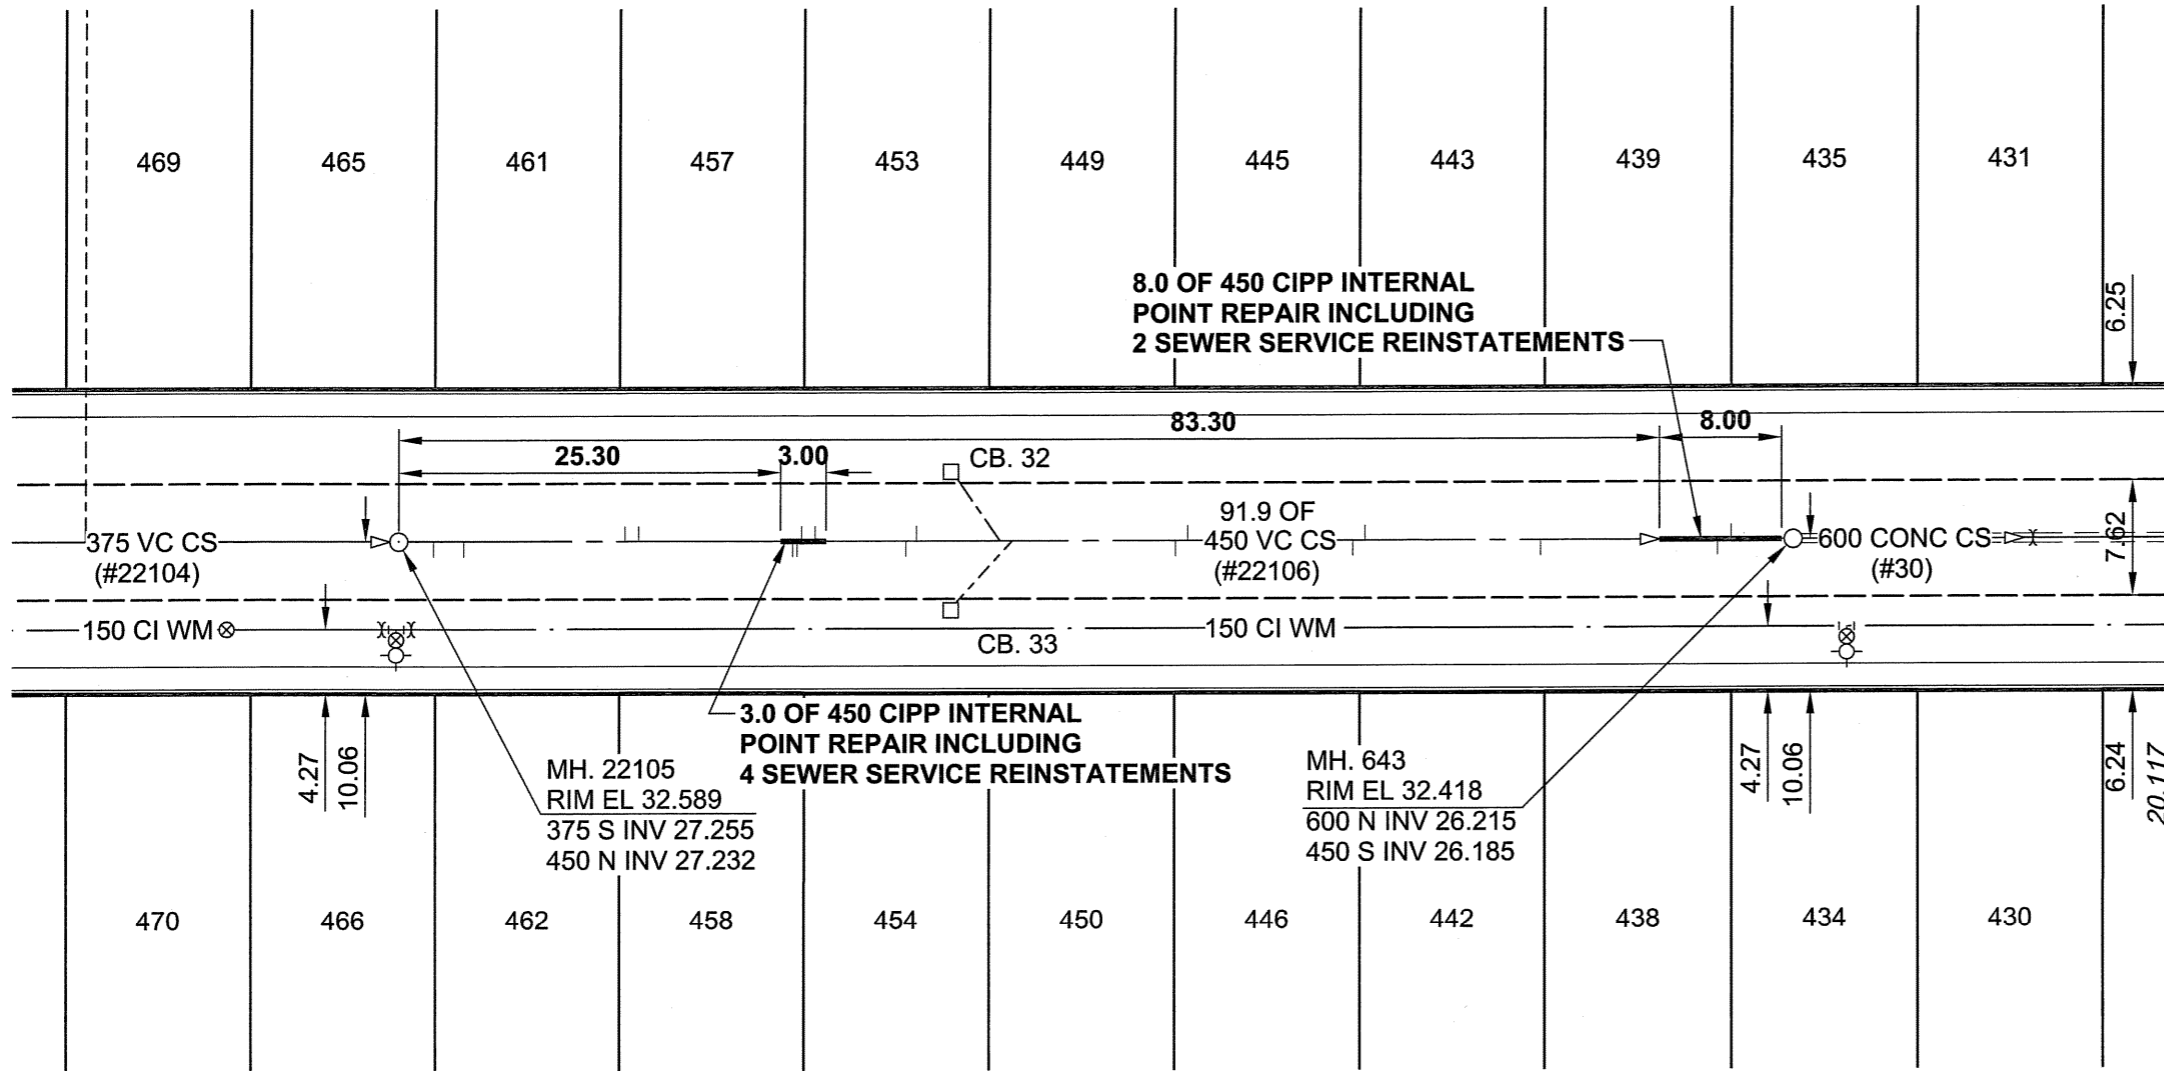

SEWER JUNCTION INFORMATION*

REF. MH	DIST FROM REF. MH	SIZE	CLOCK REF
22105	2.30	150Ø	01
22105	4.30	150Ø	01
22105	15.00	150Ø	12
22105	15.90	150Ø	11
22105	26.10	150Ø	02
22105	26.40	150Ø	01
22105	26.70	150Ø	11
22105	27.60	150Ø	11
22105	33.60	150Ø	01
22105	34.30	150Ø	10
22105	39.80	150Ø	11
22105	40.60	150Ø	01
22105	51.40	150Ø	01
22105	52.20	150Ø	11
22105	63.10	150Ø	01
22105	63.90	150Ø	11
22105	75.50	150Ø	01
22105	87.10	150Ø	01
22105	88.00	150Ø	11

*JUNCTION LOCATION FROM VIDEO INSPECTION

METRIC

WHOLE NUMBERS INDICATE MILLIMETRES
DECIMALIZED NUMBERS INDICATE METRES

Certificate of Authorization
UMA Engineering Ltd.
No. 256 Expiry: April 30, 2006

BID OPPORTUNITY NO. 695-2005

LOCATION APPROVED UNDERGROUND STRUCTURES

SUPR. U/G STRUCTURES DATE
COMMITTEE

NOTE:
LOCATION OF UNDERGROUND STRUCTURES AS SHOWN ARE BASED ON THE BEST INFORMATION AVAILABLE. BUT NO GUARANTEE IS GIVEN THAT ALL EXISTING UTILITIES ARE SHOWN OR THAT THE GIVEN LOCATIONS ARE EXACT. CONFIRMATION OF EXISTENCE AND EXACT LOCATION OF ALL SERVICES MUST BE OBTAINED FROM THE INDIVIDUAL UTILITIES BEFORE PROCEEDING WITH CONSTRUCTION.

BM 51-028 ELEV 232.964m	S.E. Cor. Corydon Ave. & Ash St. Brass plug in 4.6 m Conc pile, 2.6 m W. of E.L. Ash St & 0.7 m S. of S.L. Corydon Ave.		
0	ISSUED FOR CONSTRUCTION	06/01/12	KMB
NO.	REVISIONS	YY/MM/DD	BY

UMA | AECOM

© 2005 UMA ENGINEERING LTD. ALL RIGHTS RESERVED.

DESIGNED BY	ALD / MJR	CHECKED BY	ALD
DRAWN BY	KMB	APPROVED BY	<i>[Signature]</i>
HOR. SCALE	1:500	RELEASED FOR CONSTRUCTION	<i>[Signature]</i>
VERT. SCALE		DATE	06/01/12

PROFESSIONAL'S SEAL

CONSULTANT DRAWING NO. 24
D265-195-02

THE CITY OF WINNIPEG WATER AND WASTE DEPARTMENT

**2005 COMBINED SEWER RENEWALS
BY CIPP INTERNAL POINT REPAIRS
CONTRACT 20**

WATERLOO STREET
3RD MH N OF CORYDON AVENUE
TO 4TH MH N OF CORYDON AVENUE

SHEET	24	OF	26
CITY DRAWING NUMBER	05733		
REV	0		