


B SIZE 11" x 17" (279mm x 432mm)

PLOT: 06/01/12 11:47:21 AM

UMA FILE NAME: D265-195-02_01-C-1026_RX.dwg Saved By: kberard

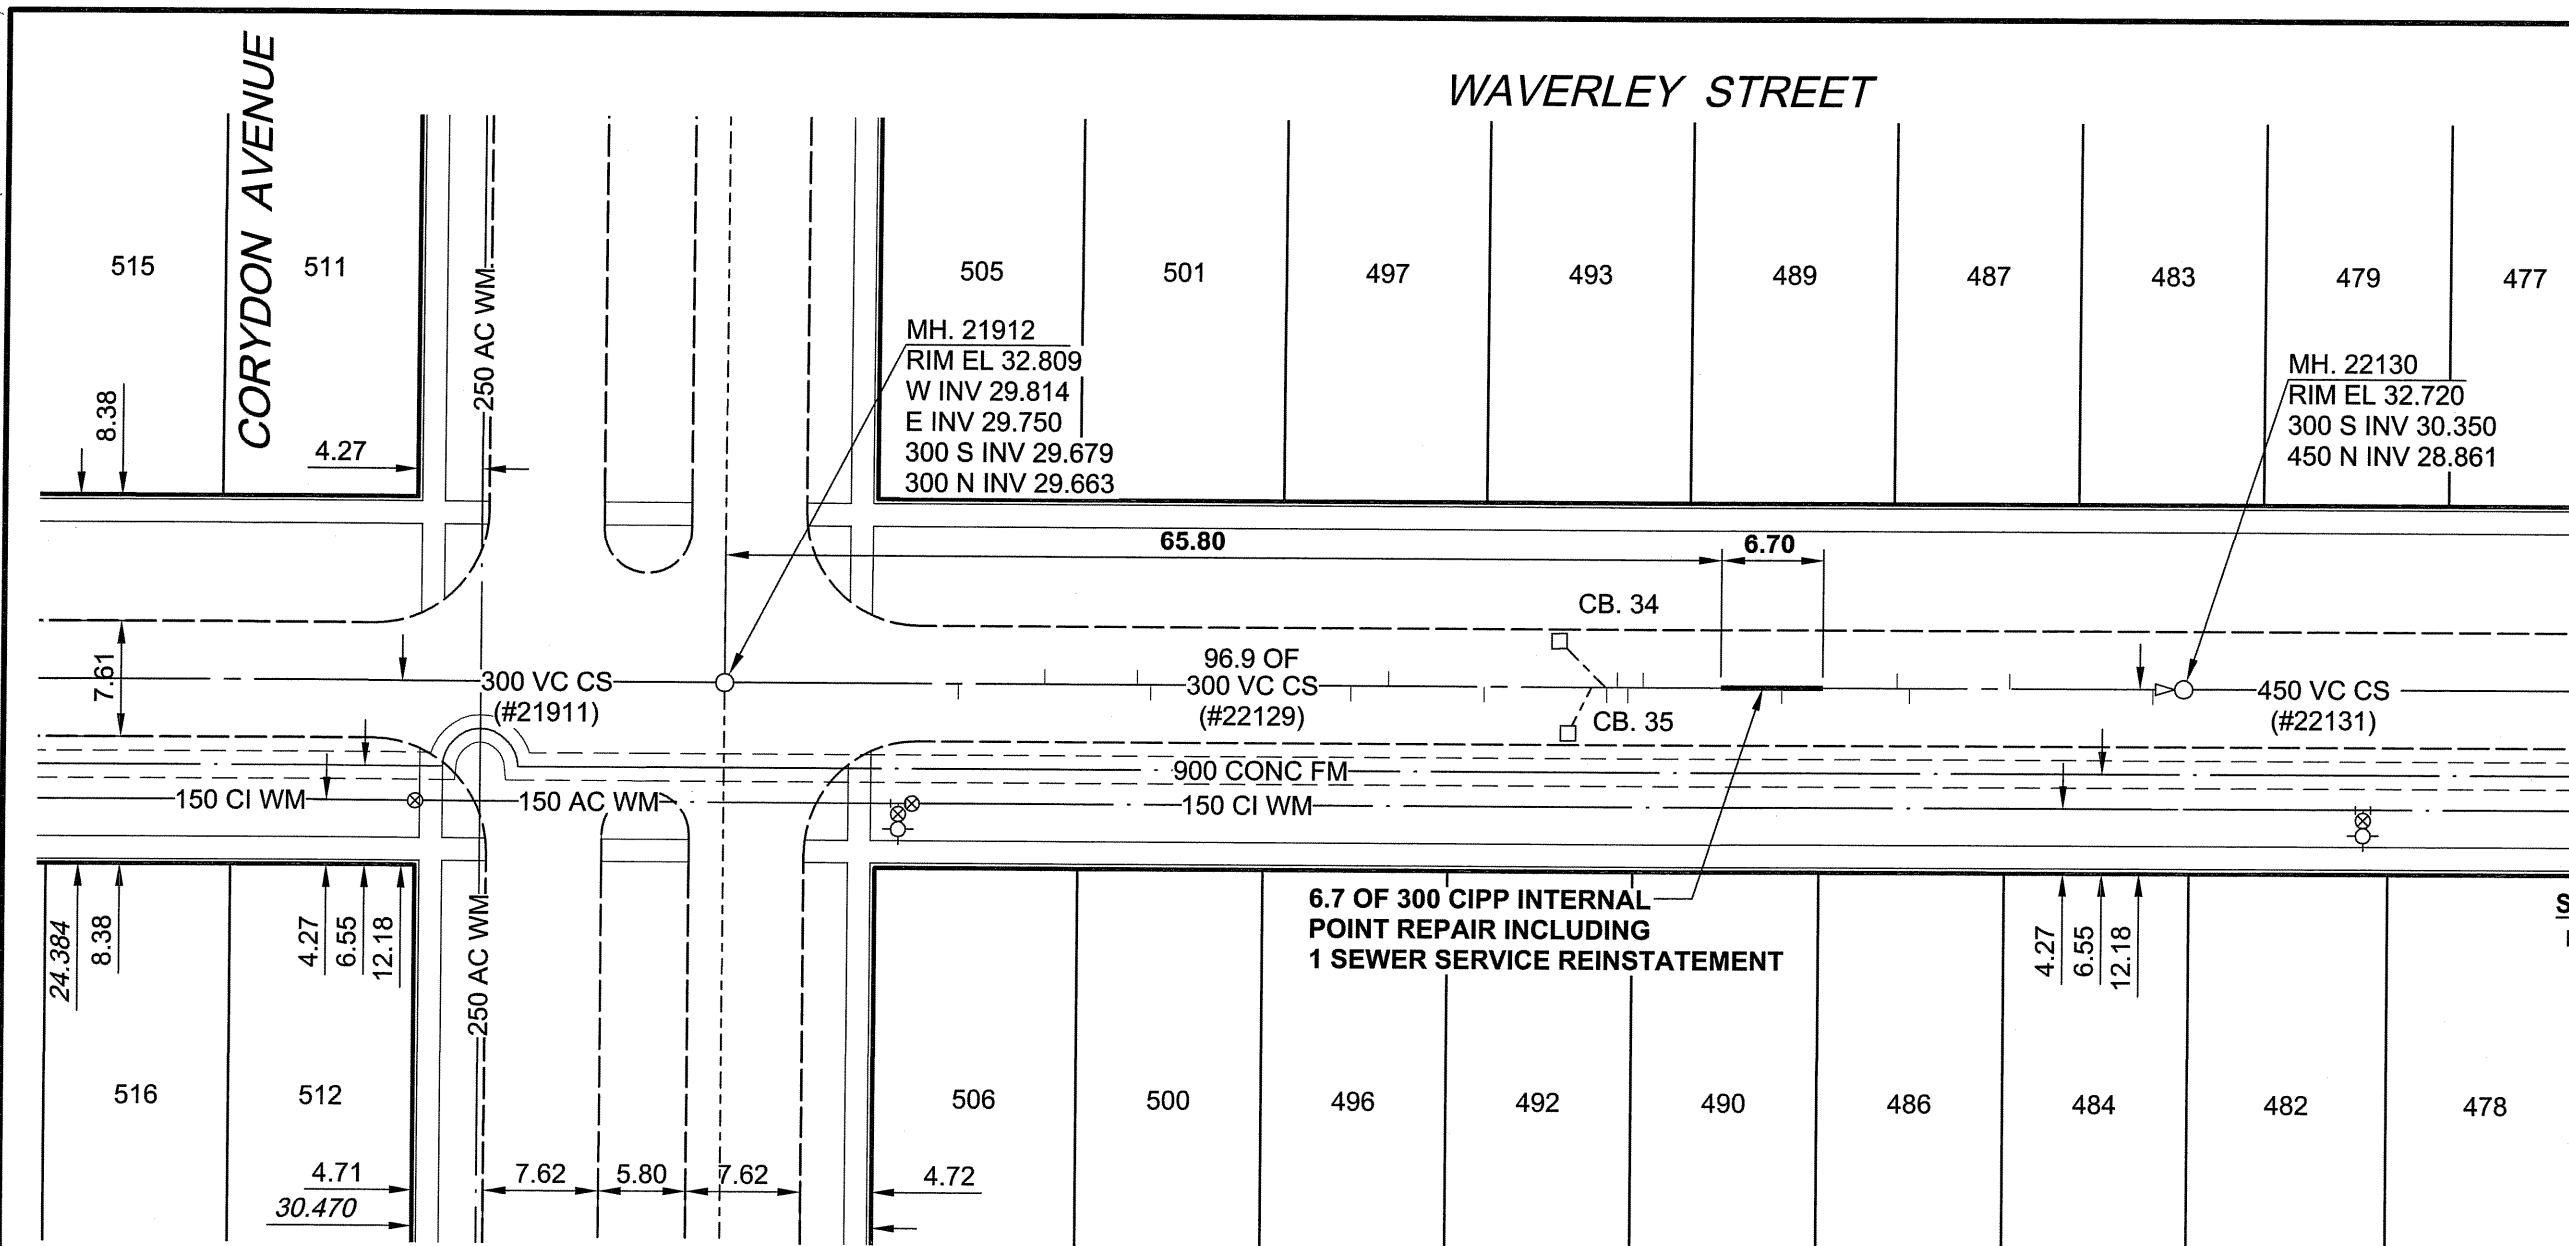

**6.7 OF 300 CIPP INTERNAL
POINT REPAIR INCLUDING
1 SEWER SERVICE REINSTATEMENT**

SEWER JUNCTION INFORMATION*

REF. MH	DIST FROM REF. MH	SIZE	CLOCK REF
21912	15.50	150Ø	02
21912	21.20	150Ø	10
21912	27.30	150Ø	10
21912	28.20	150Ø	02
21912	41.40	150Ø	02
21912	43.90	150Ø	10
21912	50.20	150Ø	02
21912	58.30	150Ø	02
21912	59.00	150Ø	10
21912	59.70	150Ø	02
21912	60.70	150Ø	10
21912	69.80	150Ø	01
21912	77.40	150Ø	10
21912	78.20	150Ø	02
21912	84.80	150Ø	10
21912	94.30	150Ø	02

*JUNCTION LOCATION FROM VIDEO INSPECTION

BID OPPORTUNITY NO. 695-2005

METRIC

WHOLE NUMBERS INDICATE MILLIMETRES
DECIMALIZED NUMBERS INDICATE METRES

APEGM
Certificate of Authorization
UMA Engineering Ltd.
No. 256 Expiry: April 30, 2006

**LOCATION APPROVED
UNDERGROUND STRUCTURES**

SUPR. U/G STRUCTURES COMMITTEE	DATE

NOTE:
LOCATION OF UNDERGROUND STRUCTURES AS SHOWN ARE BASED ON THE BEST INFORMATION AVAILABLE. BUT NO GUARANTEE IS GIVEN THAT ALL EXISTING UTILITIES ARE SHOWN OR THAT THE GIVEN LOCATIONS ARE EXACT. CONFIRMATION OF EXISTENCE AND EXACT LOCATION OF ALL SERVICES MUST BE OBTAINED FROM THE INDIVIDUAL UTILITIES BEFORE PROCEEDING WITH CONSTRUCTION.

S.E. Cor. of Grosvenor Ave. & Waverley St.,
Brass plug in 7.3 m Conc. pile, 2.5 m W. of
E.L. Waverley St. & 0.7 m S. of S.L. Grosvenor Ave.

NO.	REVISIONS	YY/MM/DD	BY
0	ISSUED FOR CONSTRUCTION	06/01/12	KMB

UMA | AECOM

© 2005 UMA ENGINEERING LTD. ALL RIGHTS RESERVED.

DESIGNED BY	ALD / MJR	CHECKED BY	ALD
DRAWN BY	KMB	APPROVED BY	<i>[Signature]</i>
HOR. SCALE	1:500	RELEASED FOR CONSTRUCTION	<i>[Signature]</i>
VERT. SCALE		DATE	06/01/12

PROFESSIONAL'S SEAL

PROVINCE OF MANITOBA
16 Jan 2012
C. C. MACEY
REGISTERED ENGINEER

CONSULTANT DRAWING NO. 25
D265-195-02

THE CITY OF WINNIPEG
WATER AND WASTE DEPARTMENT

**2005 COMBINED SEWER RENEWALS
BY CIPP INTERNAL POINT REPAIRS
CONTRACT 20**

WAVERLEY STREET
MH AT CORYDON AVENUE
TO 1ST MH N OF CORYDON AVENUE

SHEET 25 OF 26
CITY DRAWING NUMBER
05734

REV 0