


WELLINGTON CRESCENT

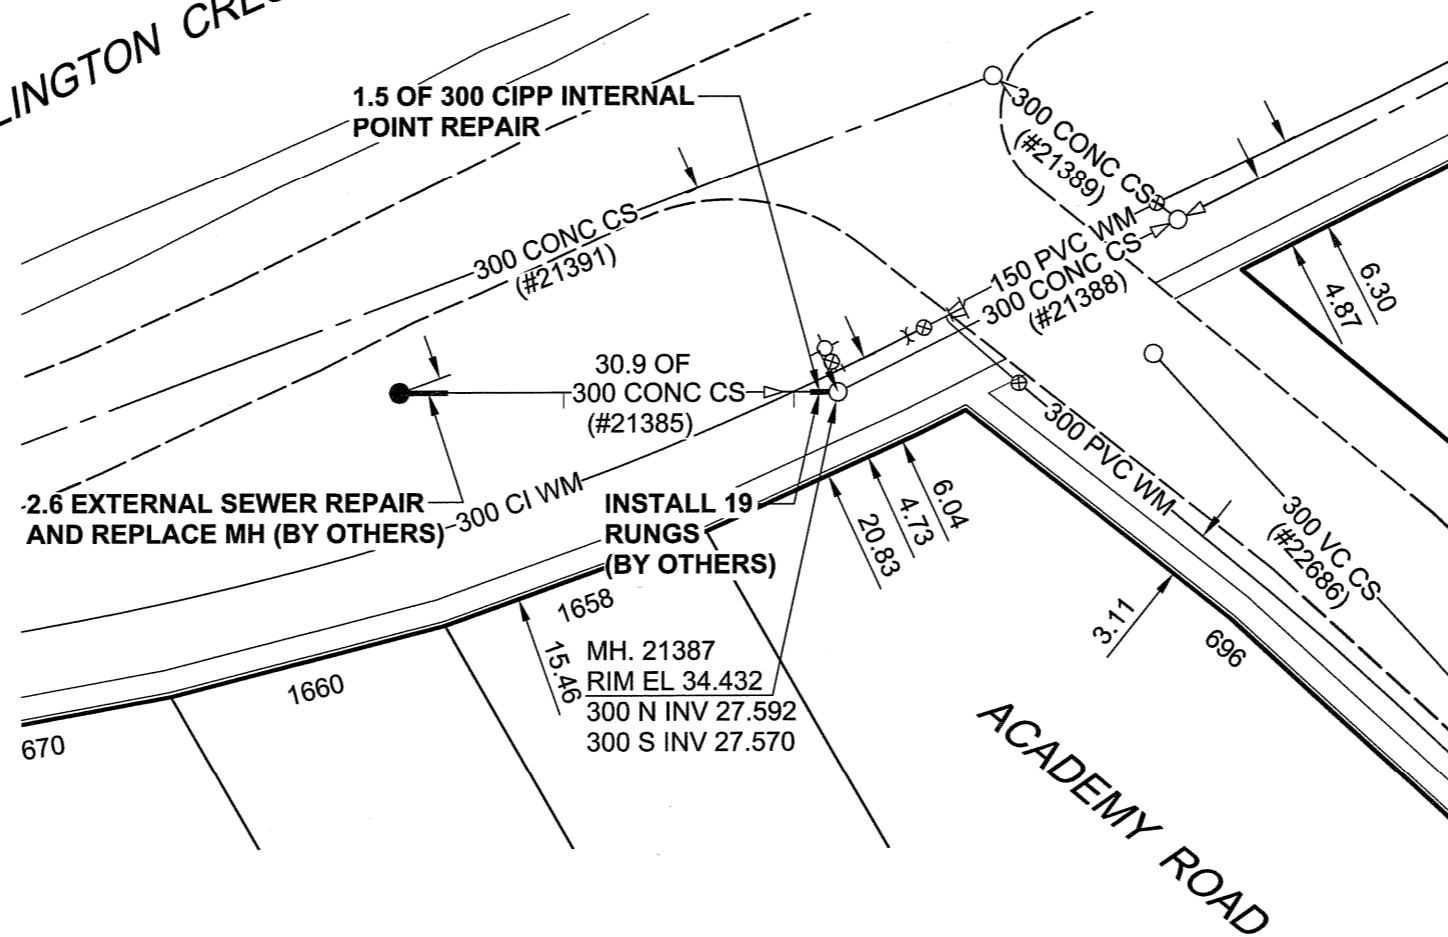

SEWER JUNCTION INFORMATION*

REF. MH	DIST FROM REF. MH	SIZE	CLOCK REF
21387	2.90	150Ø	11
21387	18.10	150Ø	11

*JUNCTION LOCATION FROM VIDEO INSPECTION

METRIC
WHOLE NUMBERS INDICATE MILLIMETRES
DECIMALIZED NUMBERS INDICATE METRES

APEGM
Certificate of Authorization
UMA Engineering Ltd.
No. 256 Expiry: April 30, 2006

BID OPPORTUNITY NO. 695-2005

LOCATION APPROVED
UNDERGROUND STRUCTURES

SUPR. U/G STRUCTURES COMMITTEE DATE

NOTE:
LOCATION OF UNDERGROUND STRUCTURES AS SHOWN ARE BASED ON THE BEST INFORMATION AVAILABLE. BUT NO GUARANTEE IS GIVEN THAT ALL EXISTING UTILITIES ARE SHOWN OR THAT THE GIVEN LOCATIONS ARE EXACT. CONFIRMATION OF EXISTENCE AND EXACT LOCATION OF ALL SERVICES MUST BE OBTAINED FROM THE INDIVIDUAL UTILITIES BEFORE PROCEEDING WITH CONSTRUCTION.

BM 51-045 ELEV 233.853m	S.W. Cor. Academy Rd. & Lockwood St., Brass plug in 4.6 m Conc. pile, 0.7 m S. of S.L. Academy Rd. & 7.5 m W. of C.L. Lockwood St.		
0	ISSUED FOR CONSTRUCTION	06/01/12	KMB
NO.	REVISIONS	YY/MM/DD	BY

UMA AECOM	
© 2005 UMA ENGINEERING LTD. ALL RIGHTS RESERVED.	
DESIGNED BY ALD / MJR	CHECKED BY ALD
DRAWN BY KMB	APPROVED BY <i>[Signature]</i>
HOR. SCALE 1:500	RELEASED FOR CONSTRUCTION
VERT. SCALE	<i>[Signature]</i>
DATE 06/01/12	DATE Jan 6/12

PROFESSIONAL'S SEAL

CONSULTANT DRAWING NO. 26
D265-195-02

THE CITY OF WINNIPEG
WATER AND WASTE DEPARTMENT

2005 COMBINED SEWER RENEWALS BY CIPP INTERNAL POINT REPAIRS CONTRACT 20

WELLINGTON CRESCENT
1ST NODE S OF ACADEMY ROAD
TO 1ST MH S OF ACADEMY ROAD

SHEET 26 OF 26
CITY DRAWING NUMBER 05735
REV 0