

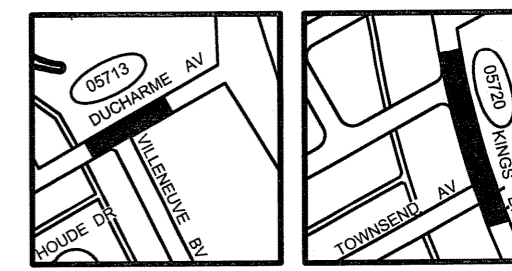
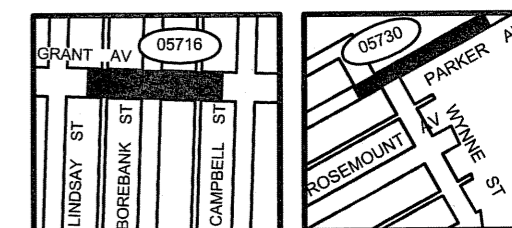
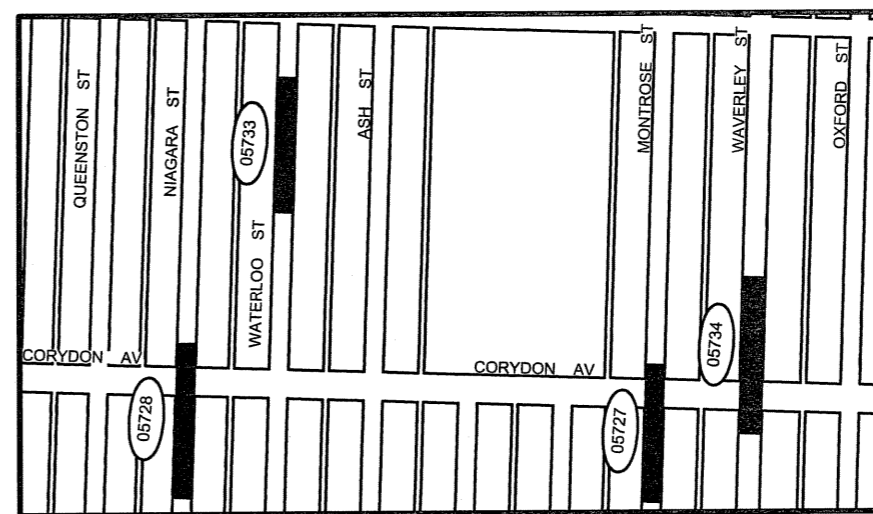
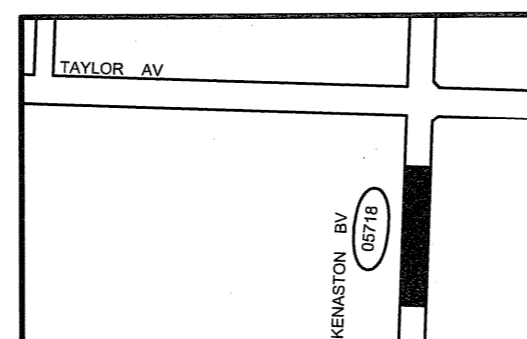
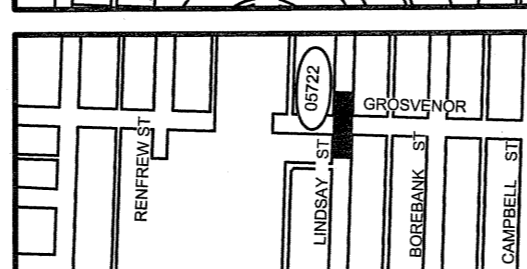
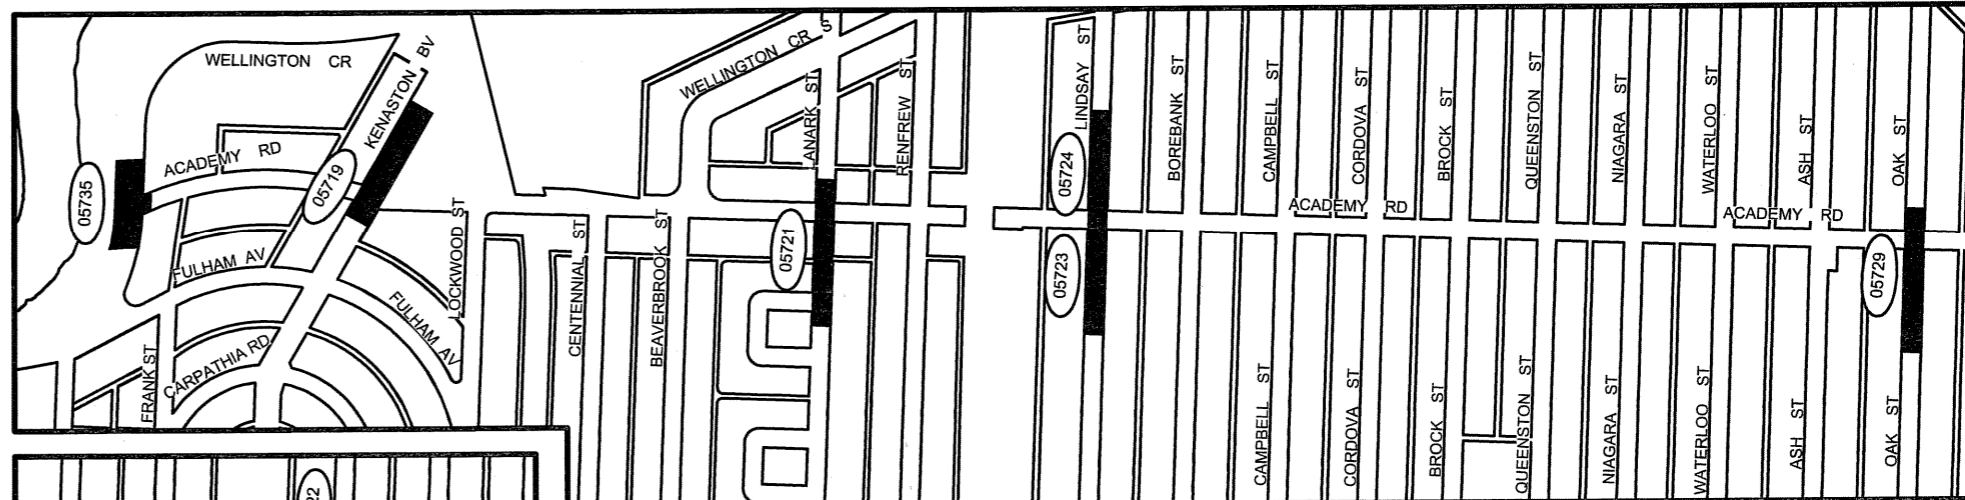
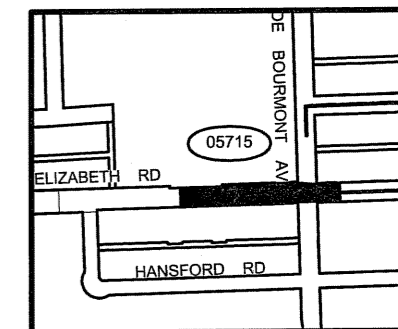
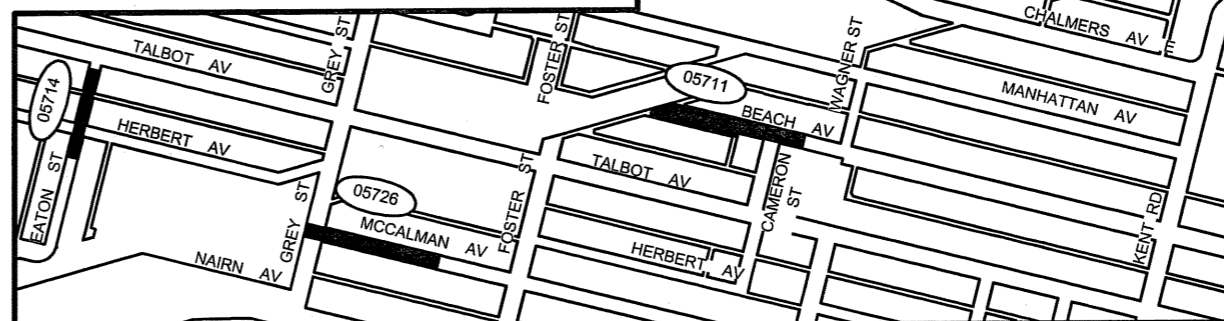
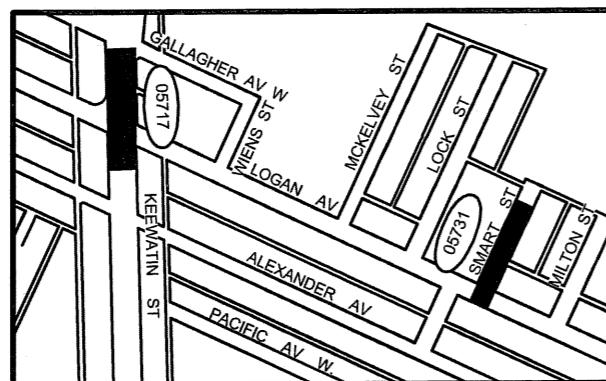


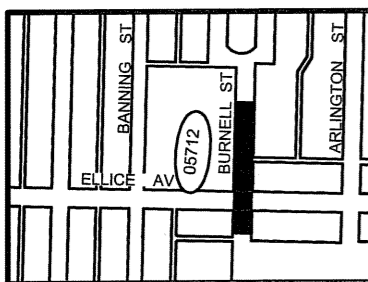

# THE CITY OF WINNIPEG WATER AND WASTE DEPARTMENT

## 2005 COMBINED SEWER RENEWALS BY CIPP INTERNAL POINT REPAIRS CONTRACT 20 BID OPPORTUNITY NO. 695-2005

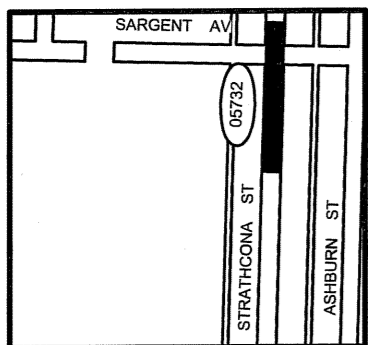

### DRAWING LIST

| City Dwg. No. | Location  |
|---------------|---|
| 05710         | BANNERMAN AVENUE - MH AT SALTER STREET TO 1ST MH W OF AIKINS STREET           |
| 05711         | BEACH AVENUE - 1ST MH W OF CAMERON STREET TO MH AT CAMERON STREET             |
| 05712         | BURNELL STREET - 1ST MH N OF ELLICE AVENUE TO MH AT ELLICE AVENUE             |
| 05713         | DUCHARME AVENUE - MH AT VILLENEUVE AVENUE TO 1ST MH E OF VILLENEUVE AVENUE    |
| 05714         | EATON STREET - MH AT HERBERT AVENUE TO 1ST MH N OF HERBERT AVENUE AT 1ST LANE |
| 05715         | ELIZABETH ROAD - MH AT DE BOURMONT AVENUE TO 1ST MH W OF DE BOURMONT AVENUE   |
| 05716         | GRANT AVENUE - 1ST NODE W OF BOREBANK STREET TO MH AT BOREBANK STREET         |
| 05717         | KEEWATIN STREET - 1ST MH N OF LOGAN AVENUE TO 2ND MH N OF LOGAN AVENUE        |
| 05718         | KENASTON BOULEVARD - 2ND MH S OF TAYLOR AVENUE TO 1ST MH S OF TAYLOR AVENUE   |
| 05719         | KENASTON BOULEVARD - 1ST MH N OF ACADEMY ROAD TO MH AT ACADEMY ROAD           |
| 05720         | KINGS DRIVE - MH AT PASADENA AVENUE TO MH AT TOWNSEND AVENUE                  |
| 05721         | LANARK AVENUE - 1ST MH S OF ACADEMY ROAD TO MH AT ACADEMY ROAD                |
| 05722         | LINDSAY STREET - MH AT GROSVENOR AVENUE TO MH AT N PL OF GROSVENOR AVENUE     |
| 05723         | LINDSAY STREET - 1ST MH S OF ACADEMY ROAD TO MH AT ACADEMY ROAD               |
| 05724         | LINDSAY STREET - 1ST MH N OF ACADEMY ROAD TO MH AT ACADEMY ROAD               |
| 05725         | MARTIN AVENUE - 2ND MH W OF LONDON STREET TO 1ST MH E OF GREY STREET          |
| 05726         | MOCALMAN AVENUE - 1ST MH E OF GREY STREET TO MH AT GREY STREET                |
| 05727         | MONROSE STREET - MH AT CORYDON AVENUE TO 1ST MH S OF CORYDON AVENUE           |
| 05728         | NIAGARA STREET - MH AT S PL OF CORYDON AVENUE TO 1ST MH S OF CORYDON AVENUE   |
| 05729         | OAK STREET - 1ST MH S OF ACADEMY ROAD TO MH AT ACADEMY ROAD                   |
| 05730         | PARKER AVENUE - MH AT WYNE STREET TO 1ST MH E OF WYNE STREET                  |
| 05731         | SMART STREET - 1ST MH N OF LOGAN AVENUE TO MH AT LOGAN AVENUE                 |
| 05732         | STRATHCONA STREET - 1ST MH S OF SARGENT AVENUE TO MH AT SARGENT AVENUE        |
| 05733         | WATERLOO STREET - 3RD MH N OF CORYDON AVENUE TO 4TH MH N OF CORYDON AVENUE    |
| 05734         | WAYERLEY STREET - MH AT CORYDON AVENUE TO 1ST MH N OF CORYDON AVENUE          |
| 05735         | WELLINGTON CRESCENT - 1ST NODE S OF ACADEMY ROAD TO 1ST MH S OF ACADEMY ROAD  |

### LEGEND

05710 REFERENCE CITY DRAWING NUMBER (LOCATION OF CONSTRUCTION)

LIMITS OF CONTRACT 20 - BID OPPORTUNITY NO. 695-2005