


ROOF KEY PLAN
1:300

LIMIT OF MECHANICAL AND ELECTRICAL CONTRACT 742-2005

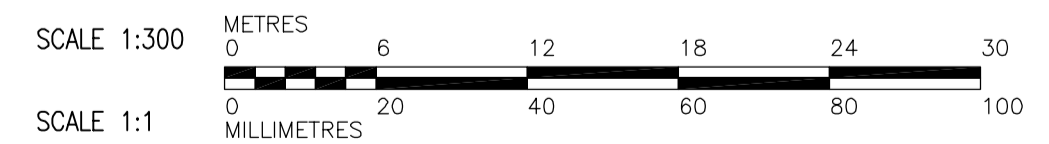

| | | | | | | |
|--|---|--|---|--|--|--|
| <p>APEGN Certificate of Authorization CH2M HILL Canada Ltd. No. 1441 Expiry: April 30, 2007</p> | <p>Frederickson Cooper ARCHITECTS</p> | | <p>EarthTech A You International Ltd. Company</p> | | ENGINEER'S SEAL ORIGINAL SIGNED BY D. KRUGER 2006/04/21 | <p>THE CITY OF WINNIPEG WATER AND WASTE DEPARTMENT ENGINEERING DIVISION</p> |
| | DESIGNED BY: JC CHECKED BY: AP | | DRAWN BY: MS APPROVED BY: AHL | | CONSULTANT DRAWING NO. WB-S7140 | |
| | SCALE: 1:300 | | RELEASED FOR CONSTRUCTION BY: R. SOROKOWSKI | | | |
| | NO. REVISIONS: 01 742-2005 ADDENDUM 2 06/04/28 DK 00 742-2005 ADDENDUM 1 06/04/21 DK | | DATE BY: 2005/09/21 | | DATE: 2006/04/21 | |
| WATER TREATMENT PLANT MAIN BUILDING MECHANICAL AND ELECTRICAL | | | | | | CITY FILE NUMBER SHEET OF |
| STRUCTURAL OVERALL BUILDING ROOF KEY PLAN | | | | | | CITY DRAWING NUMBER 1-0601B-A-S7140-001-01D |