




1
-
FILTER AREA
PARTIAL PLAN
NTS

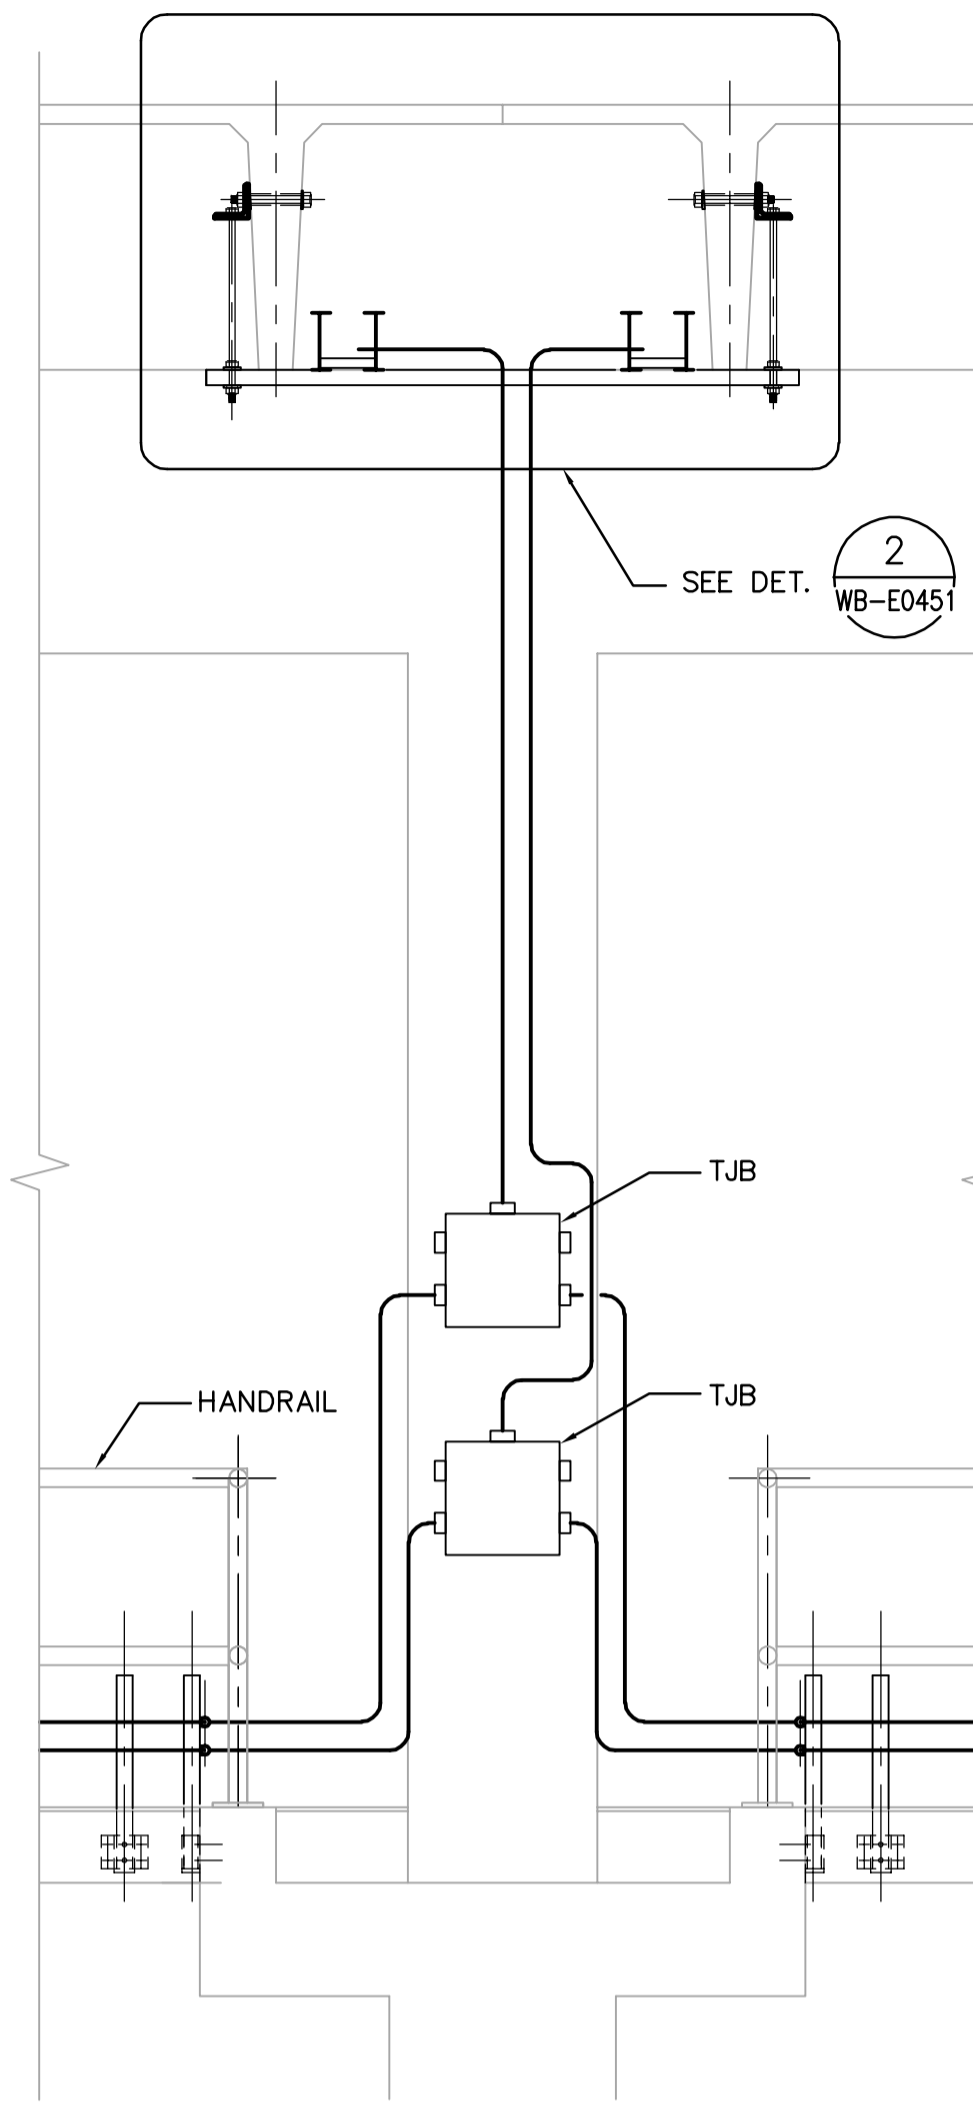


1
-
DETAIL
NTS

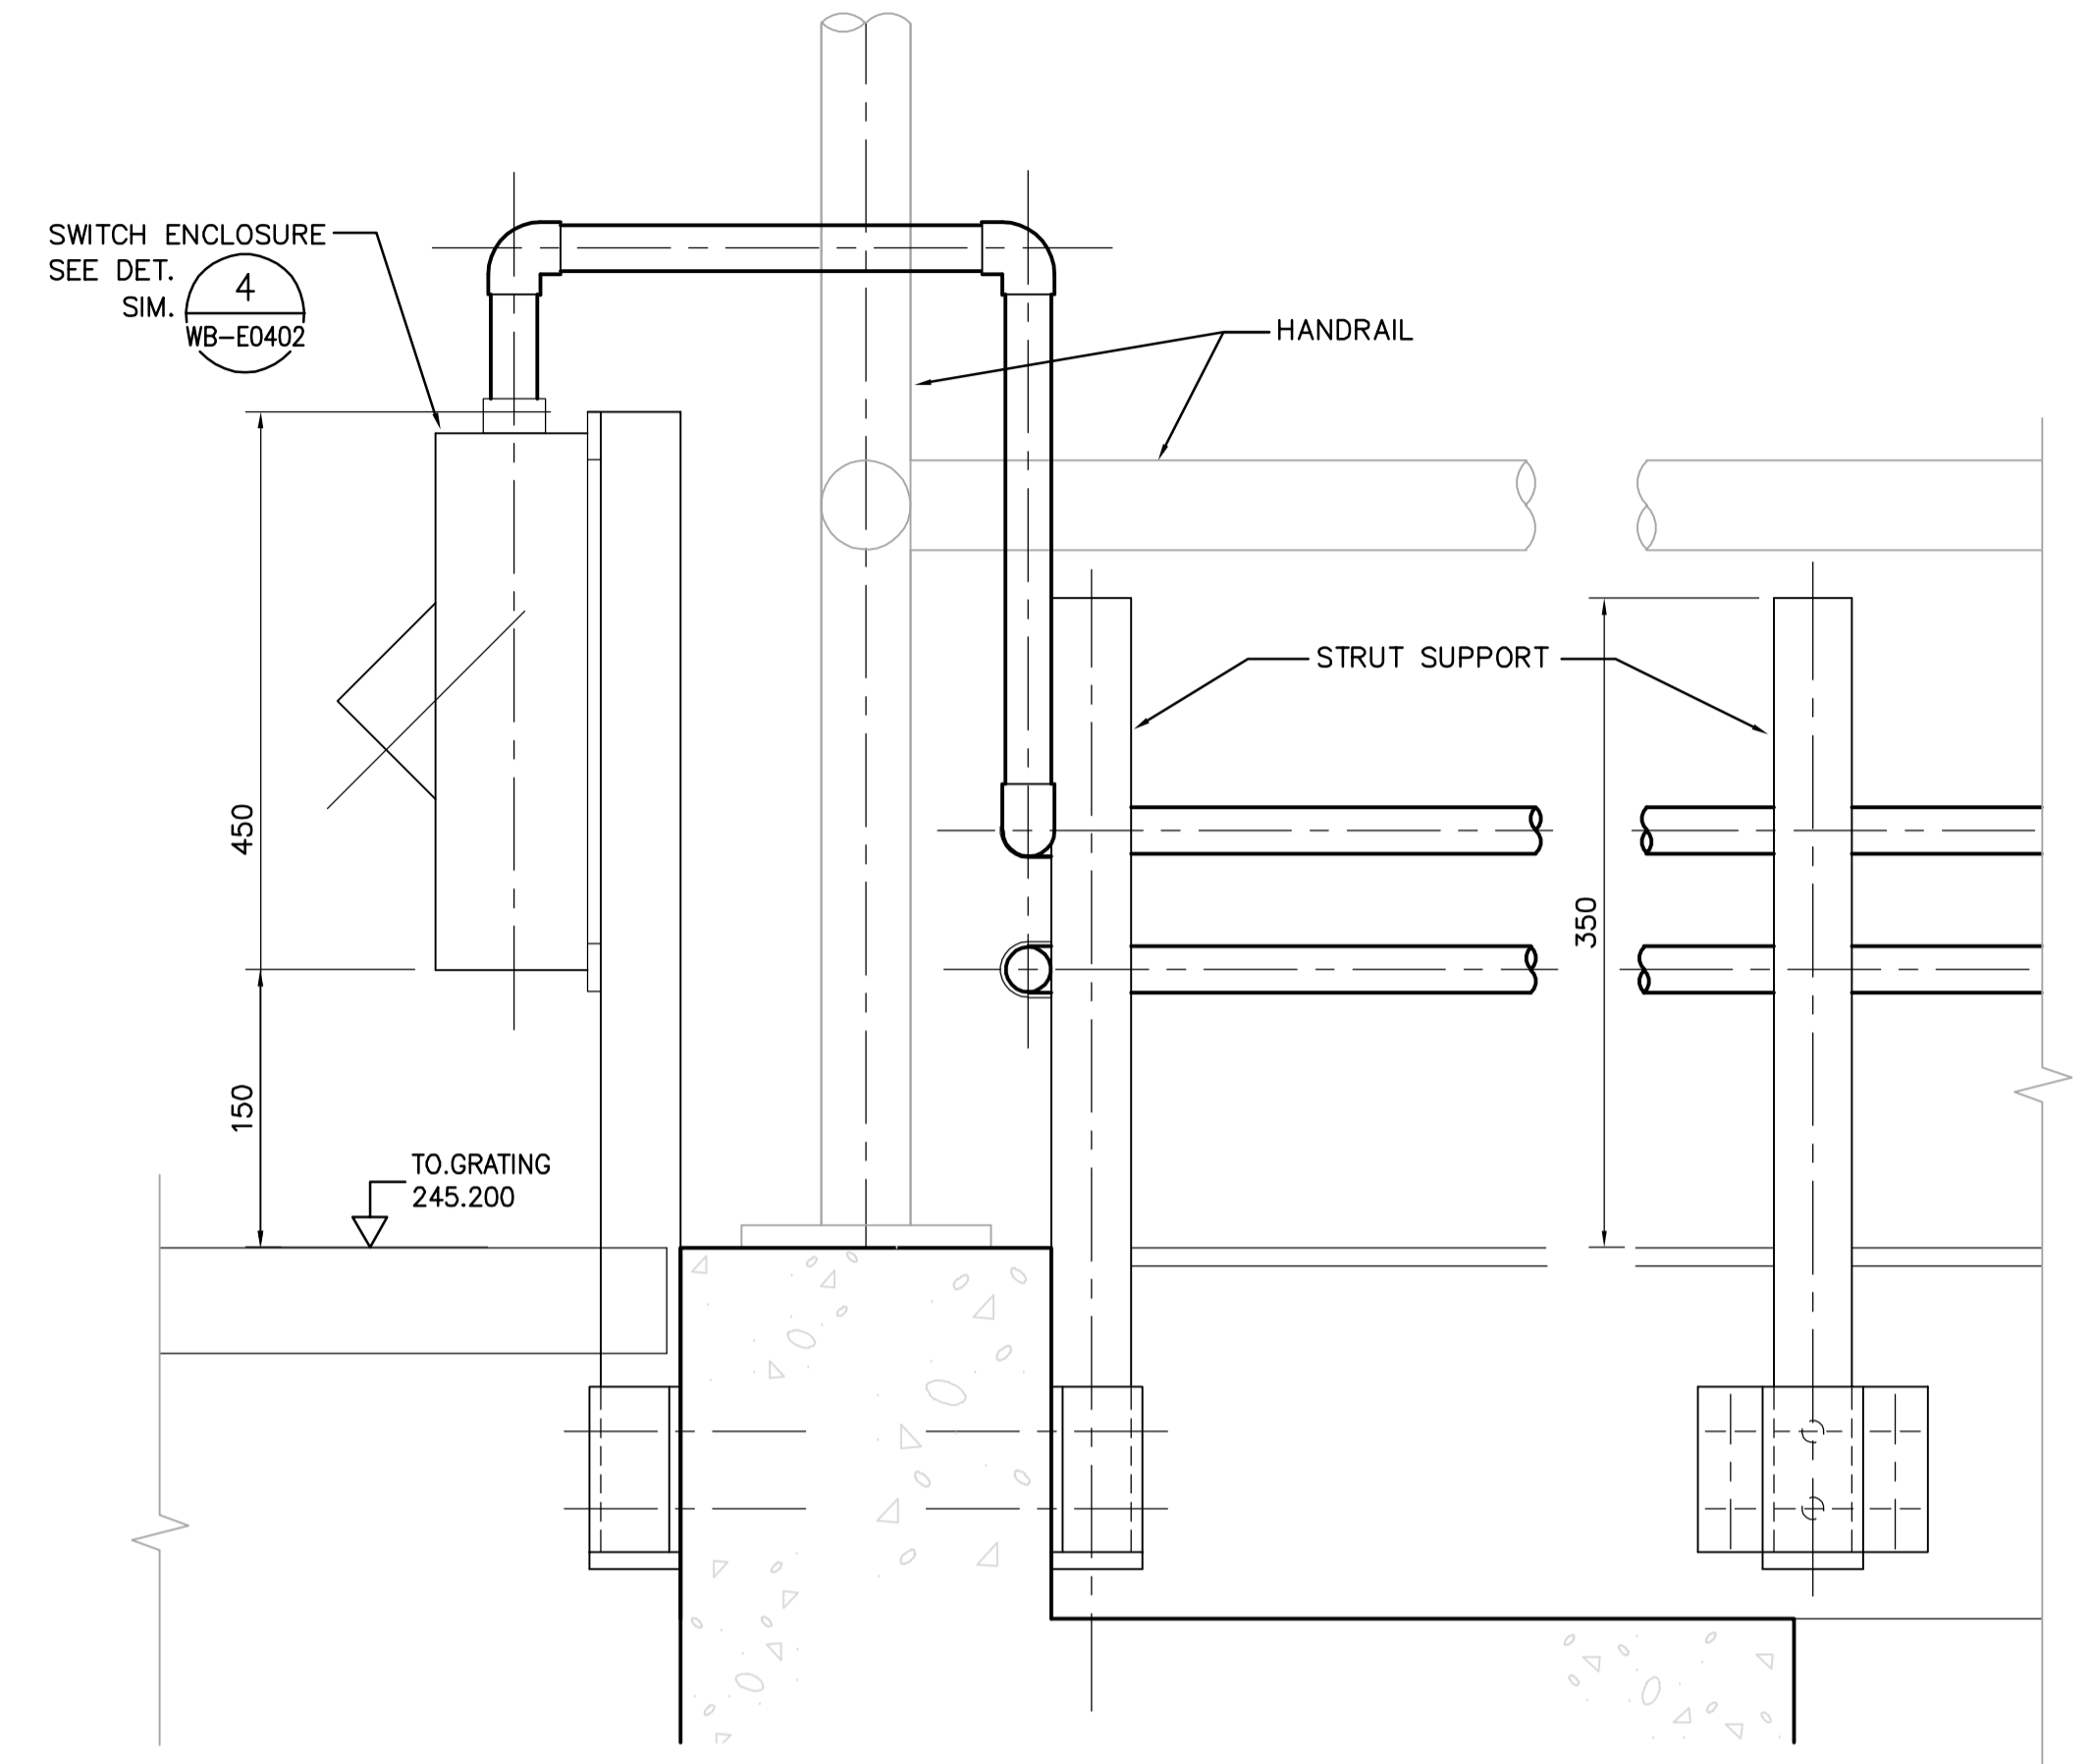

2
-
DETAIL
NTS

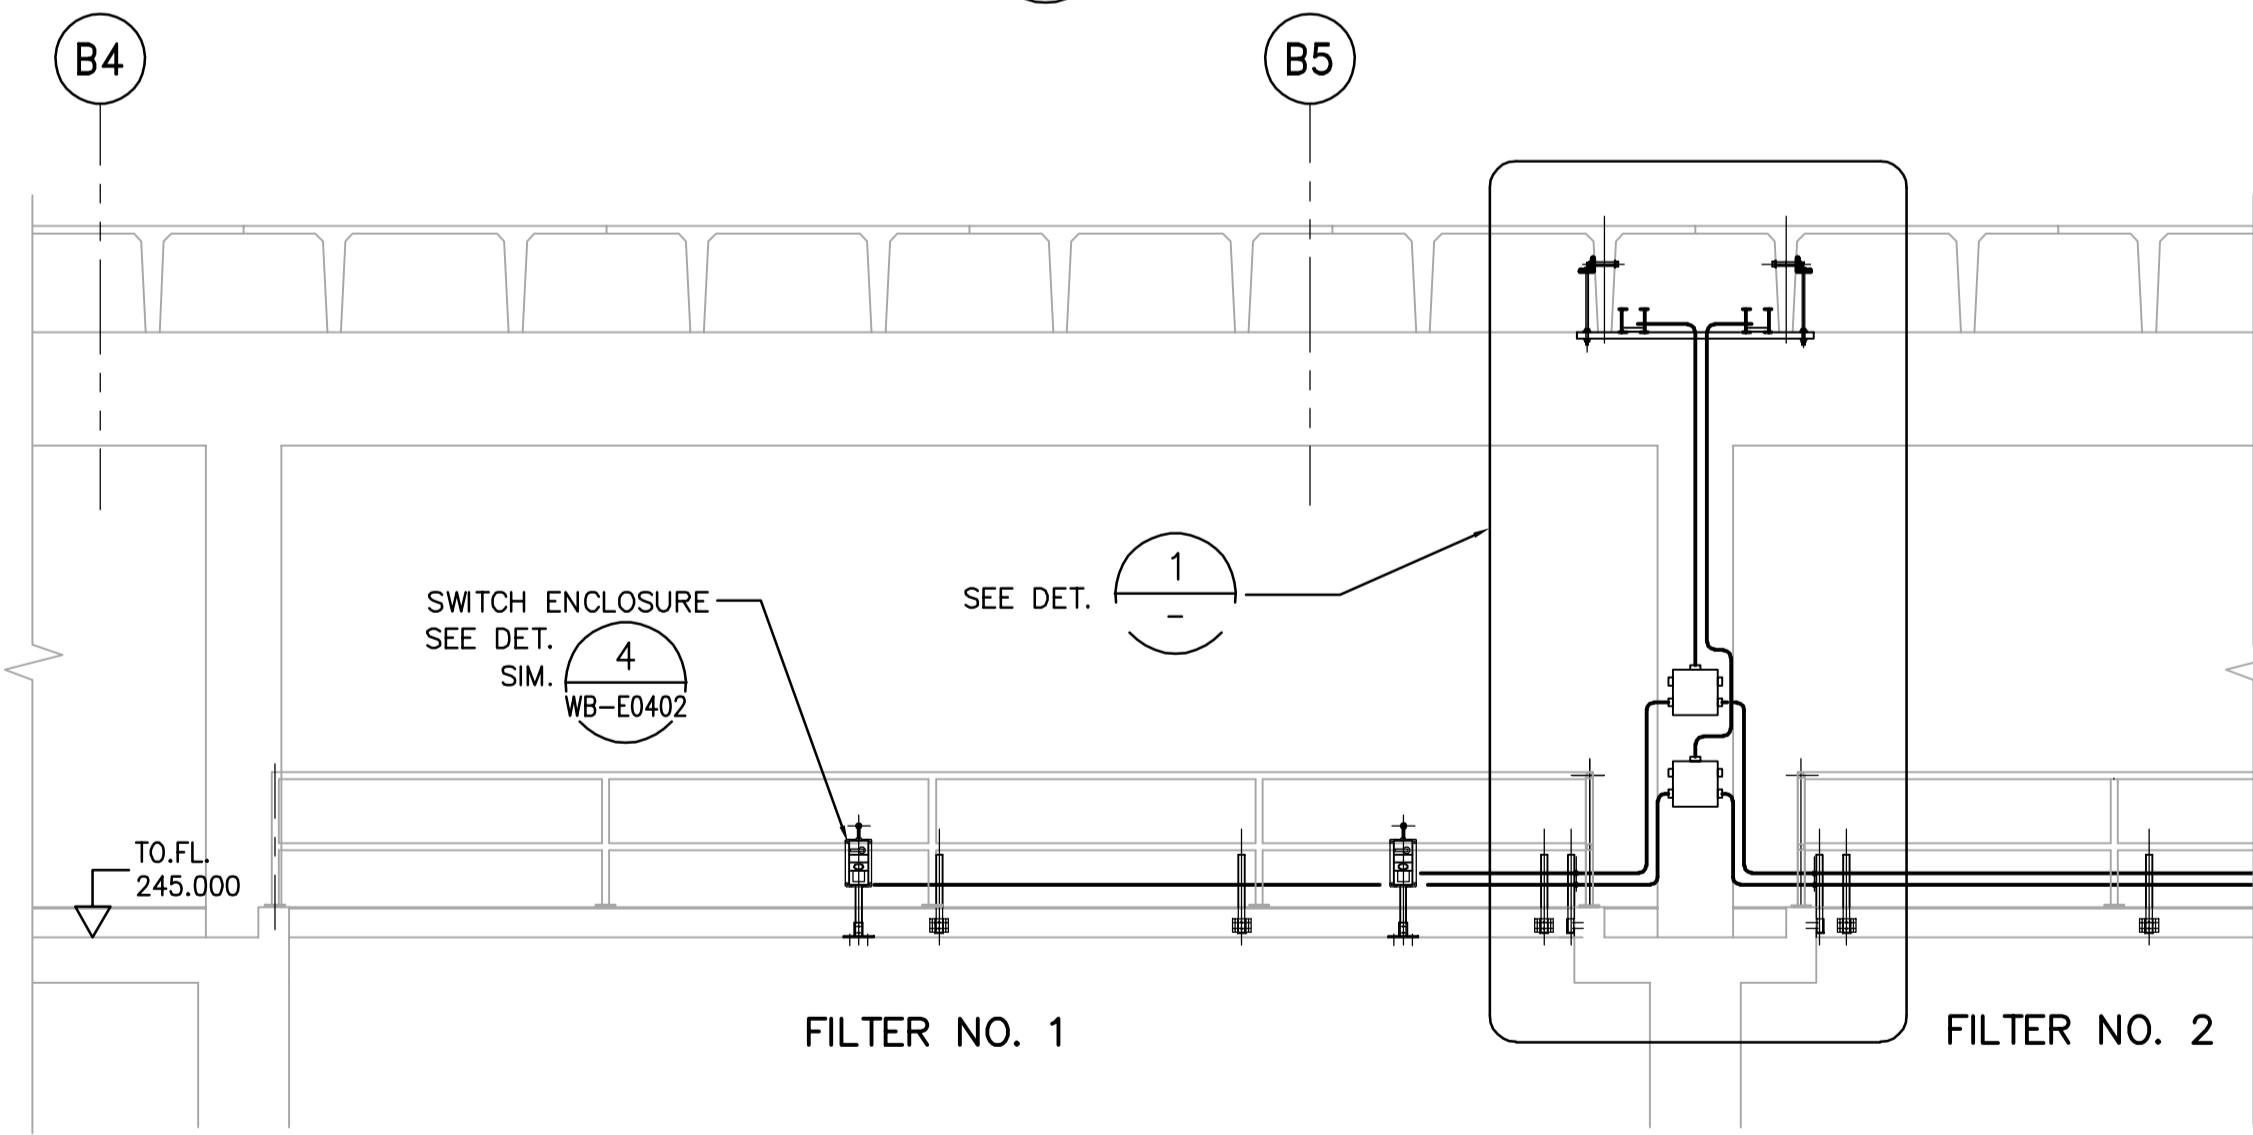

A
-
SECTION
1:30

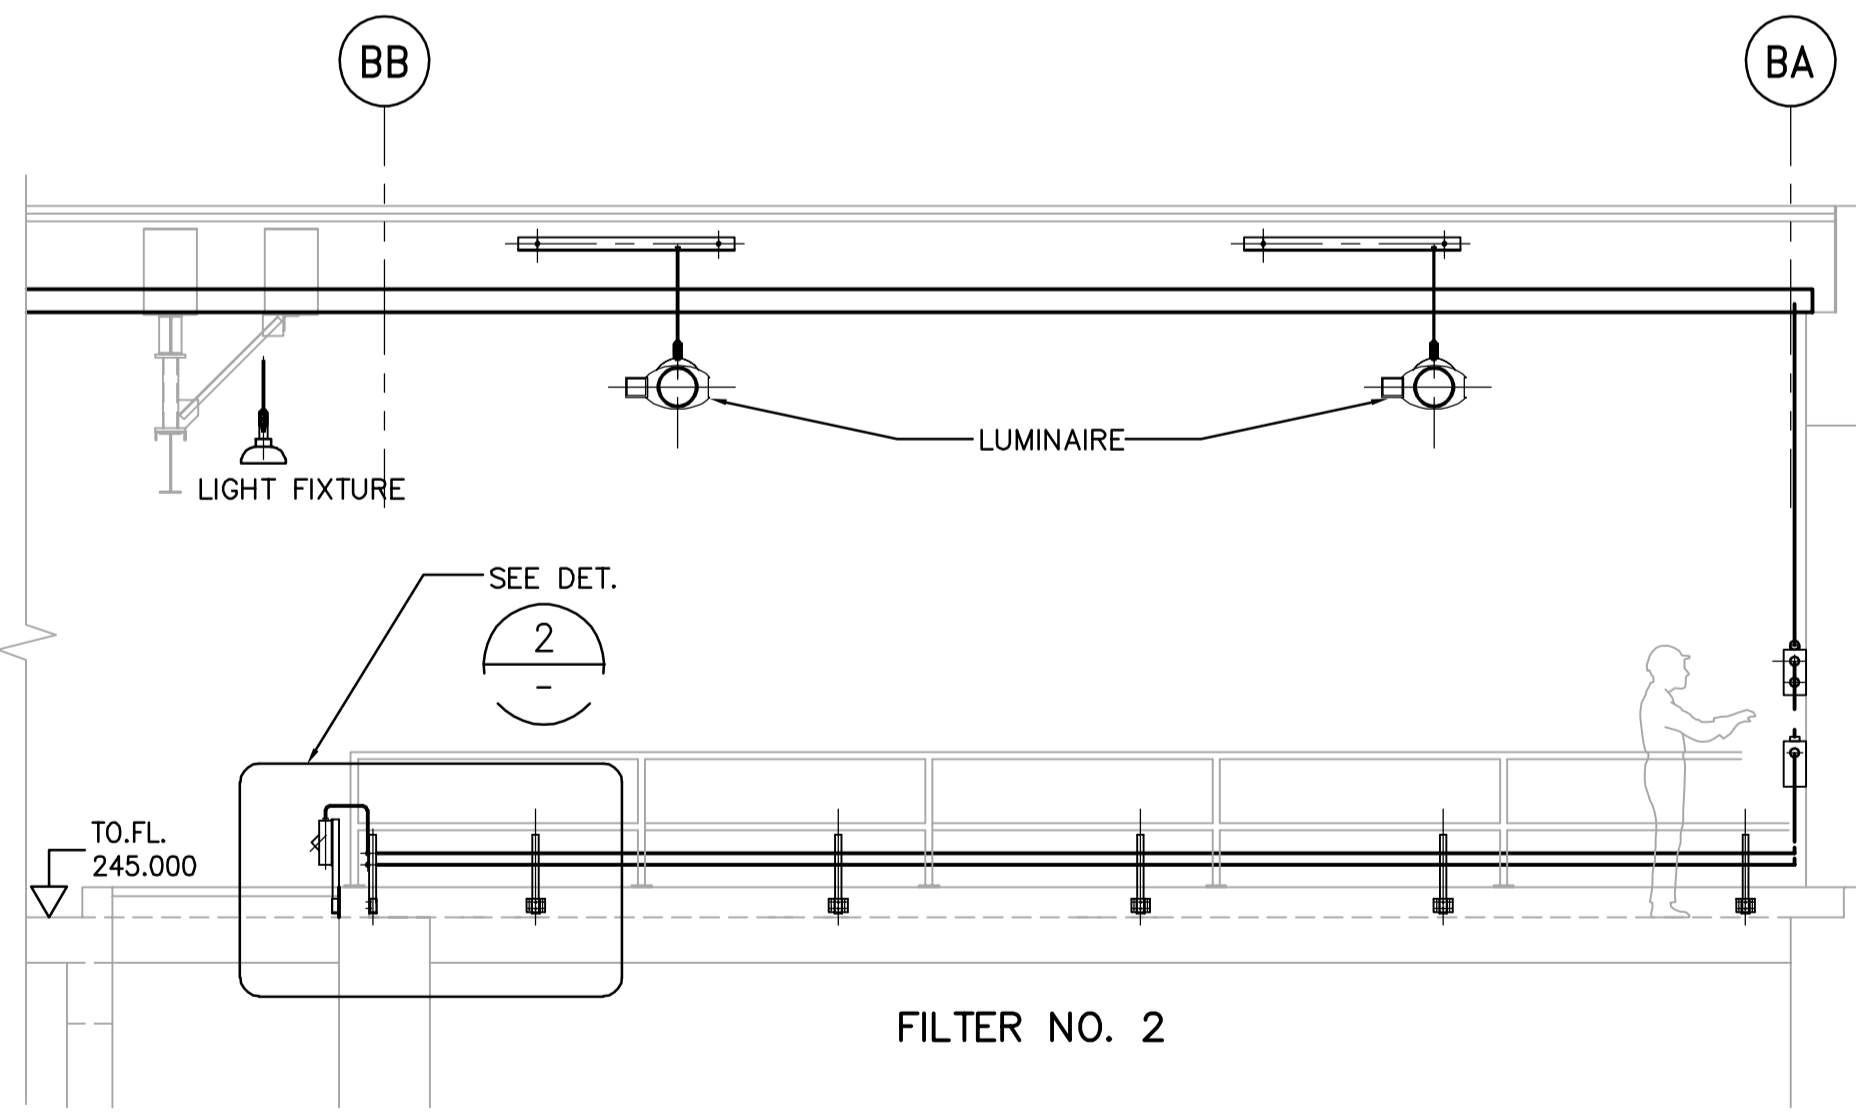

B
-
SECTION
1:30

B.M. ELEV.	
DESIGNED BY	LL
DRAWN BY	PM
SCALE:	AS SHOWN
00 ISSUED FOR TENDER	06/03/29 LL
NO. REVISIONS	DATE BY

CH2MHILL Frederickson Cooper ARCHITECTS	EarthTech A Tyco International Ltd. Company
DESIGNED BY LL	CHECKED BY ND
DRAWN BY PM	APPROVED BY AHL
SCALE: AS SHOWN	RELEASED FOR CONSTRUCTION BY: R. SOROKOWSKI
DATE 2006/03/02	DATE 2006/03/29

ENGINEER'S SEAL
ORIGINAL SIGNED BY L.D. LLEWELLYN
DATE 2006/03/29
CONSULTANT DRAWING NO. WB-E0403

THE CITY OF WINNIPEG
WATER AND WASTE DEPARTMENT
ENGINEERING DIVISION

WATER TREATMENT PLANT
MAIN BUILDING
MECHANICAL AND ELECTRICAL

ELECTRICAL
DETAILS

CITY FILE NUMBER
SHEET OF
CITY DRAWING NUMBER
1-0601B-A-E0403-001-000