


- NOTES:**
1. REFER TO DWG WM-E0011 AND WM-H0001 FOR SYMBOL LEGENDS.
 2. REFER TO HVAC DRAWINGS FOR DUCT MOUNTED SMOKE DETECTOR LOCATIONS.

LOWER LEVEL PLAN
1:300

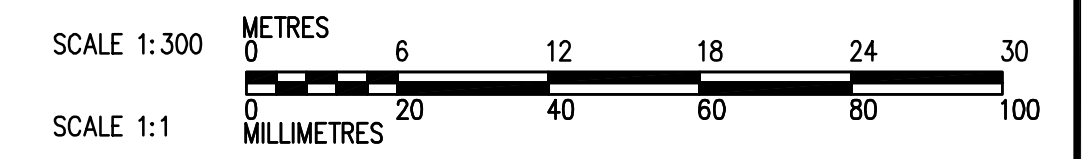

<p>APEGN Certificate of Authorization CH2M HILL Canada Ltd. No. 1441 Expiry: April 30, 2006</p>	<p>Frederickson Cooper ARCHITECTS</p>	<p>EarthTech A Tyco International Ltd. Company</p>	ENGINEER'S SEAL	<p>THE CITY OF WINNIPEG WATER AND WASTE DEPARTMENT ENGINEERING DIVISION</p>	
			DESIGNED BY DKC CHECKED BY SW DRAWN BY VPS APPROVED BY AHL SCALE: 1:300 RELEASED FOR CONSTRUCTION BY: R. SOROKOWSKI DATE 2006/01/06 DATE 2006/03/29		ORIGINAL SIGNED BY D.K. CUDDINGTON 2006/03/29 CONSULTANT DRAWING NO. WB-H0102
B.M. ELEV.		NO. REVISIONS DATE BY		00 ISSUED FOR TENDER 06/03/29 DKC	