


FIRST FLOOR KEY PLAN
1:300

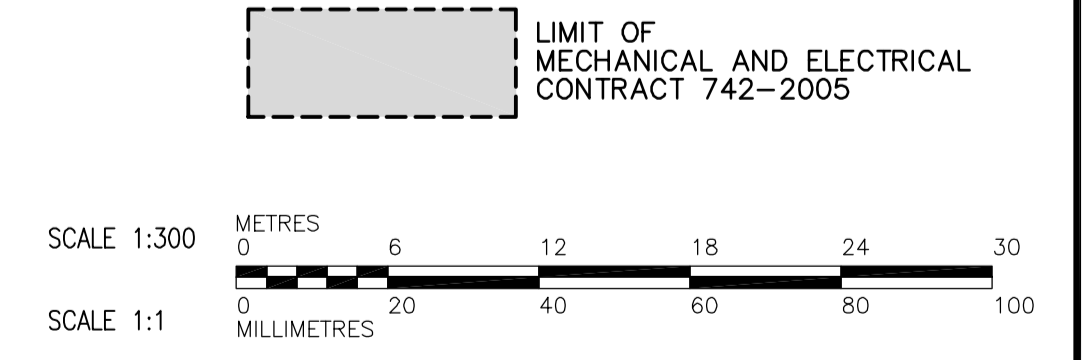

| | | | | |
|--|---|---|---|---|
| <p>APEGN Certificate of Authorization CH2M HILL Canada Ltd. No. 1441 Expiry: April 30, 2006</p> | <p>Frederickson Cooper ARCHITECTS</p> | <p>EarthTech A You International Ltd. Company</p> | ENGINEER'S SEAL | <p>THE CITY OF WINNIPEG WATER AND WASTE DEPARTMENT ENGINEERING DIVISION</p> |
| | | | DESIGNED BY: TT DRAWN BY: AM SCALE: 1:300 | |
| B.M. ELEV. | | | CONSULTANT DRAWING NO.: WB-H0110 | WATER TREATMENT PLANT MAIN BUILDING MECHANICAL AND ELECTRICAL HVAC OVERALL BUILDING FIRST FLOOR KEY PLAN |
| 00 ISSUED FOR TENDER 06/03/29 TT NO. REVISIONS DATE BY | | | DATE: 2005/07/08 DATE: 2006/03/29 | |