


SECOND FLOOR KEY PLAN
1:300

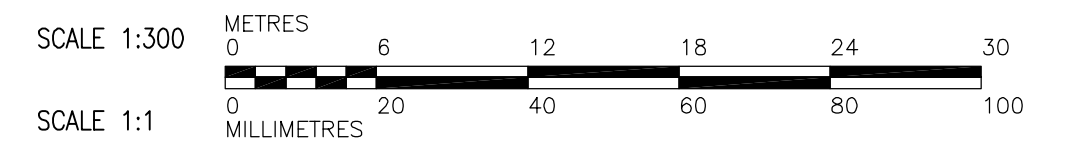

 APEGN Certificate of Authorization CH2M HILL Canada Ltd. No. 1441 Expiry: April 30, 2006	B.M. ELEV.	 Frederickson Cooper ARCHITECTS	 A Terra International Ltd. Company	ENGINEER'S SEAL	 THE CITY OF WINNIPEG WATER AND WASTE DEPARTMENT ENGINEERING DIVISION
				DESIGNED BY TT DRAWN BY AM SCALE: 1:300	
00 ISSUED FOR TENDER 06/03/29 TT NO. REVISIONS DATE BY	DATE 2005/07/08 DATE 2006/03/29	CONSULTANT DRAWING NO. WB-H0120		HVAC OVERALL BUILDING SECOND FLOOR KEY PLAN	CITY DRAWING NUMBER 1-0601B-A-H0120-001-000