


--- LIMIT OF MECHANICAL AND ELECTRICAL CONTRACT 742-2005

ROOF KEY PLAN
1:300

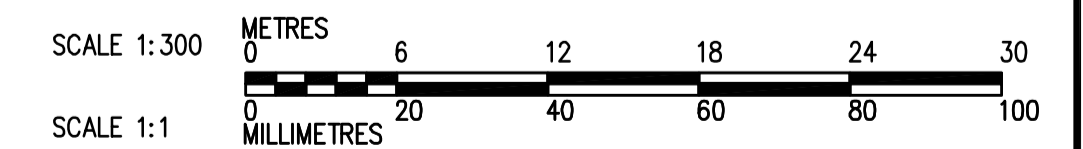

<p>APEGN Certificate of Authorization CH2M HILL Canada Ltd. No. 1441 Expiry: April 30, 2006</p>	<p>Frederickson Cooper ARCHITECTS</p>	<p>EarthTech A Tyco International Ltd. Company</p>	ENGINEER'S SEAL	<p>THE CITY OF WINNIPEG WATER AND WASTE DEPARTMENT ENGINEERING DIVISION</p>		
			DESIGNED BY: JZ/SW		CHECKED BY: DL	ORIGINAL SIGNED BY: D.K. CUDDINGTON
			DRAWN BY: JMcP		APPROVED BY: AHL	2006/03/29
			SCALE: 1:300		RELEASED FOR CONSTRUCTION BY: R. SOROKOWSKI	CONSULTANT DRAWING NO. WB-H0146
00 ISSUED FOR TENDER	06/03/29 SW	2005/07/15	2006/03/29	<p>WATER TREATMENT PLANT MAIN BUILDING MECHANICAL AND ELECTRICAL</p> <p>CITY FILE NUMBER</p> <p>SHEET OF</p> <p>CITY DRAWING NUMBER</p> <p>1-0601B-A-H0146-001-000</p>		