



12 STAINLESS STEEL ACCESS DOOR
N.T.S.


NOTE:
ALL SSS COMPONENTS TO 316.

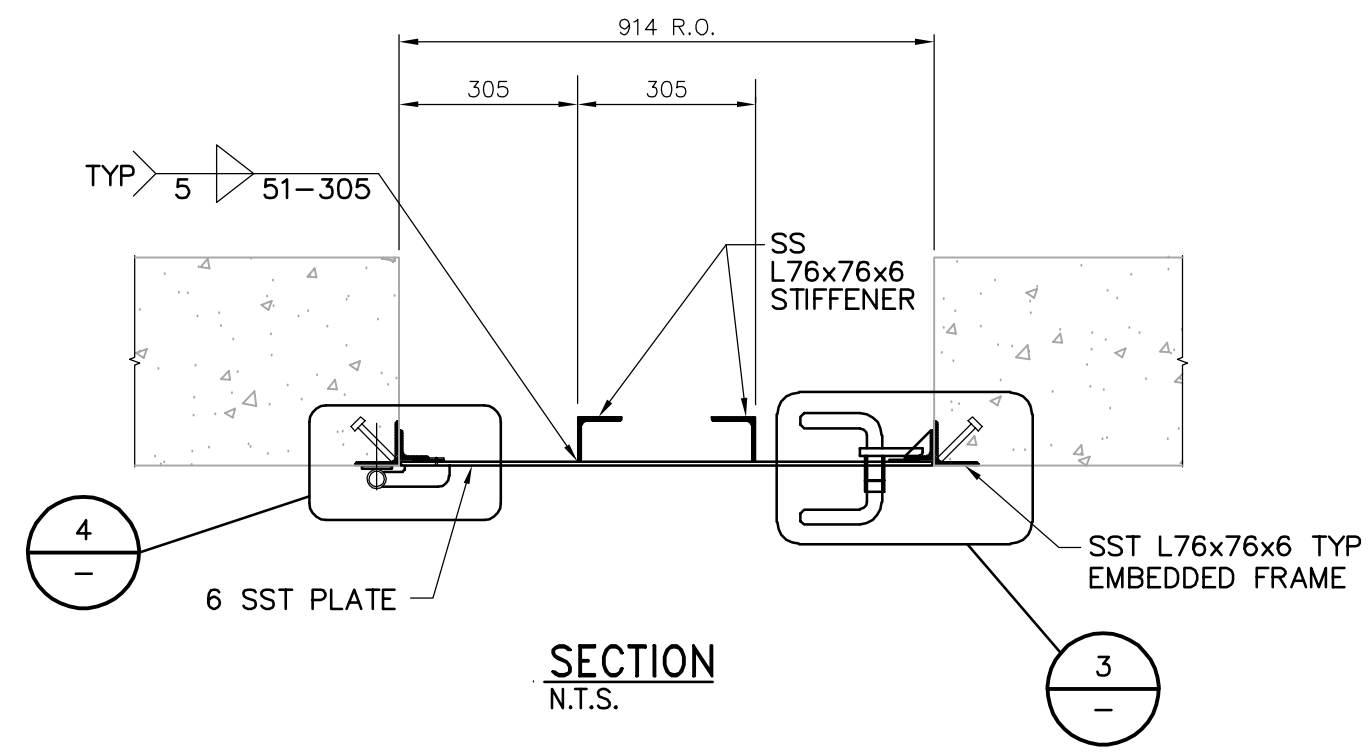

SECTION
N.T.S.

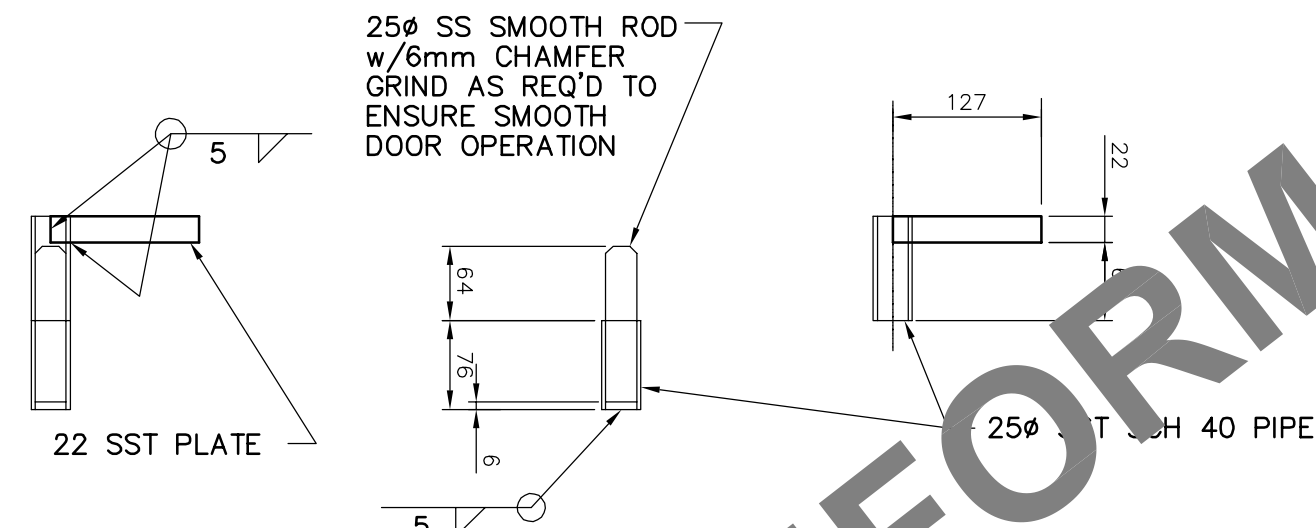


DETAIL 1
N.T.S.

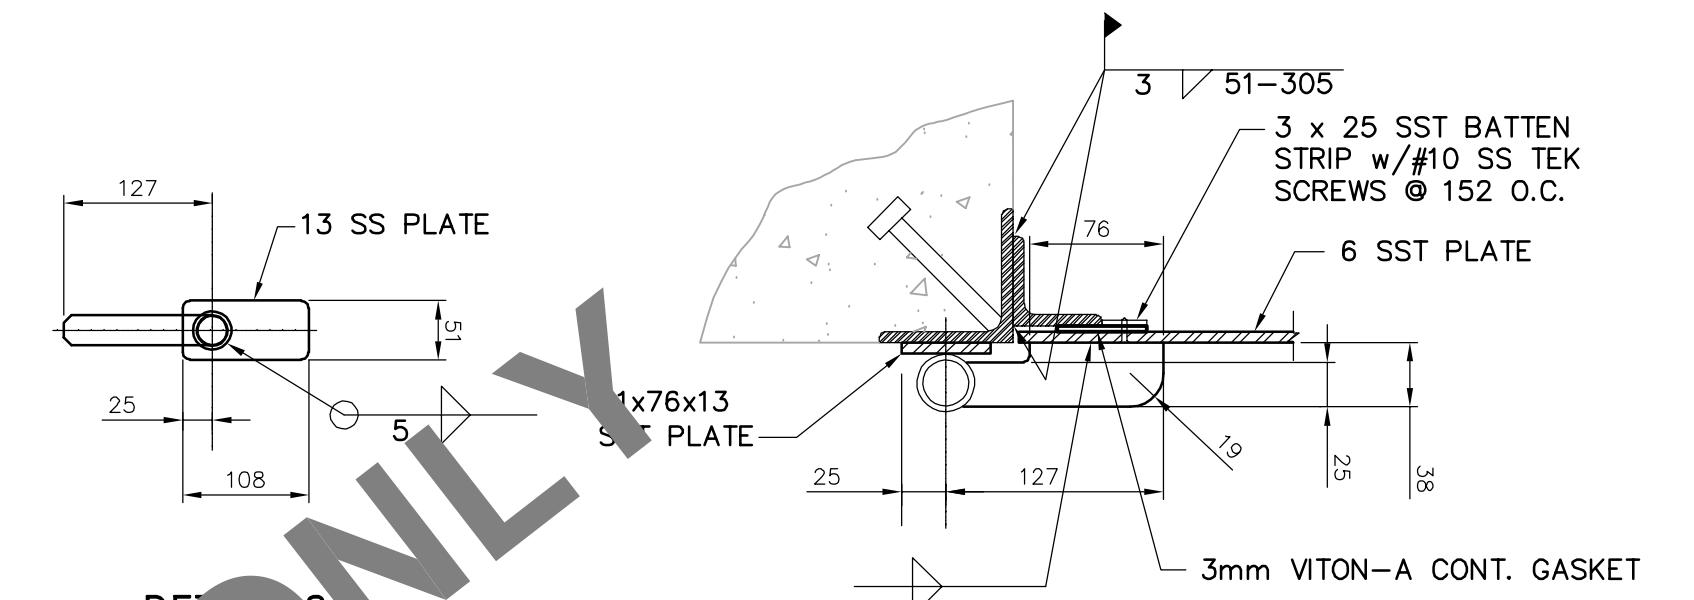


DETAIL 2
N.T.S.


DETAIL 4
N.T.S.

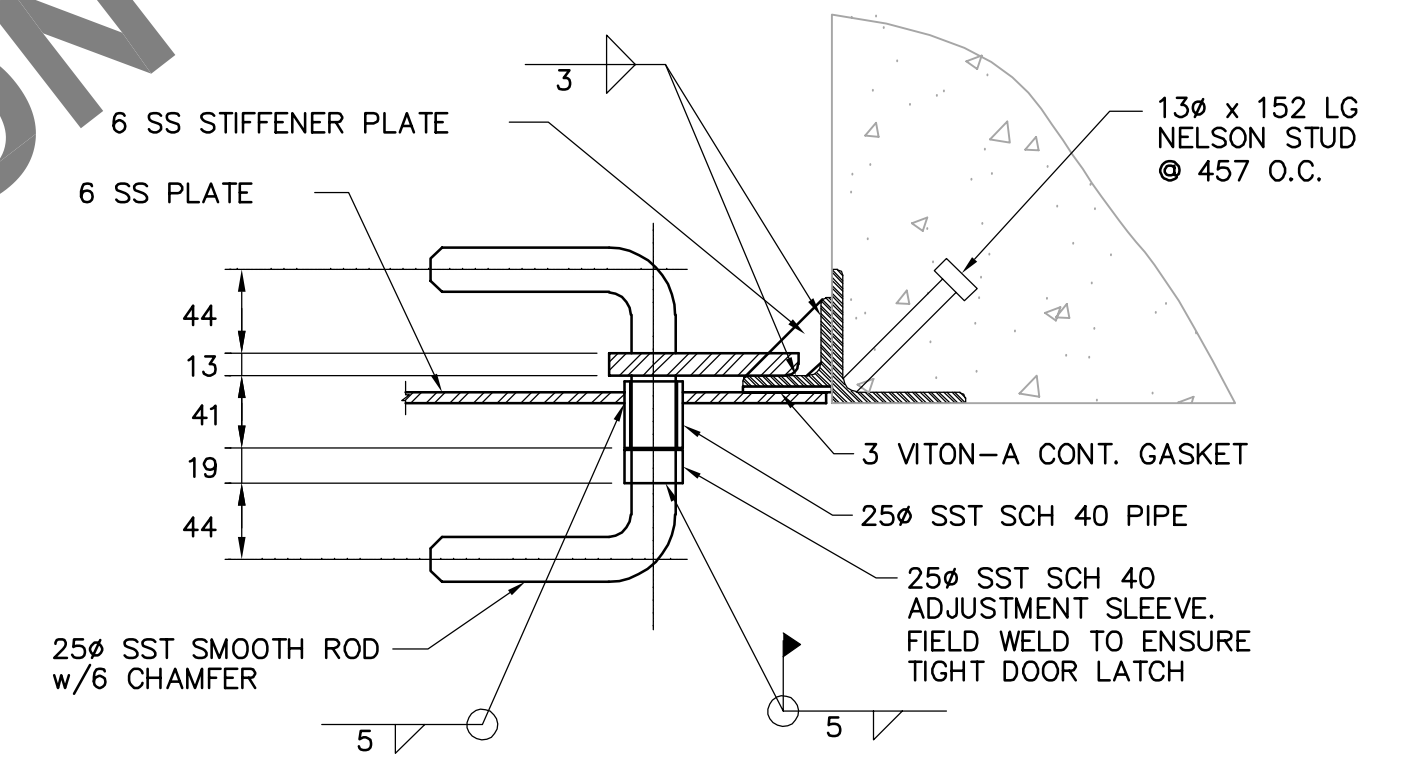

DETAIL 3
N.T.S.

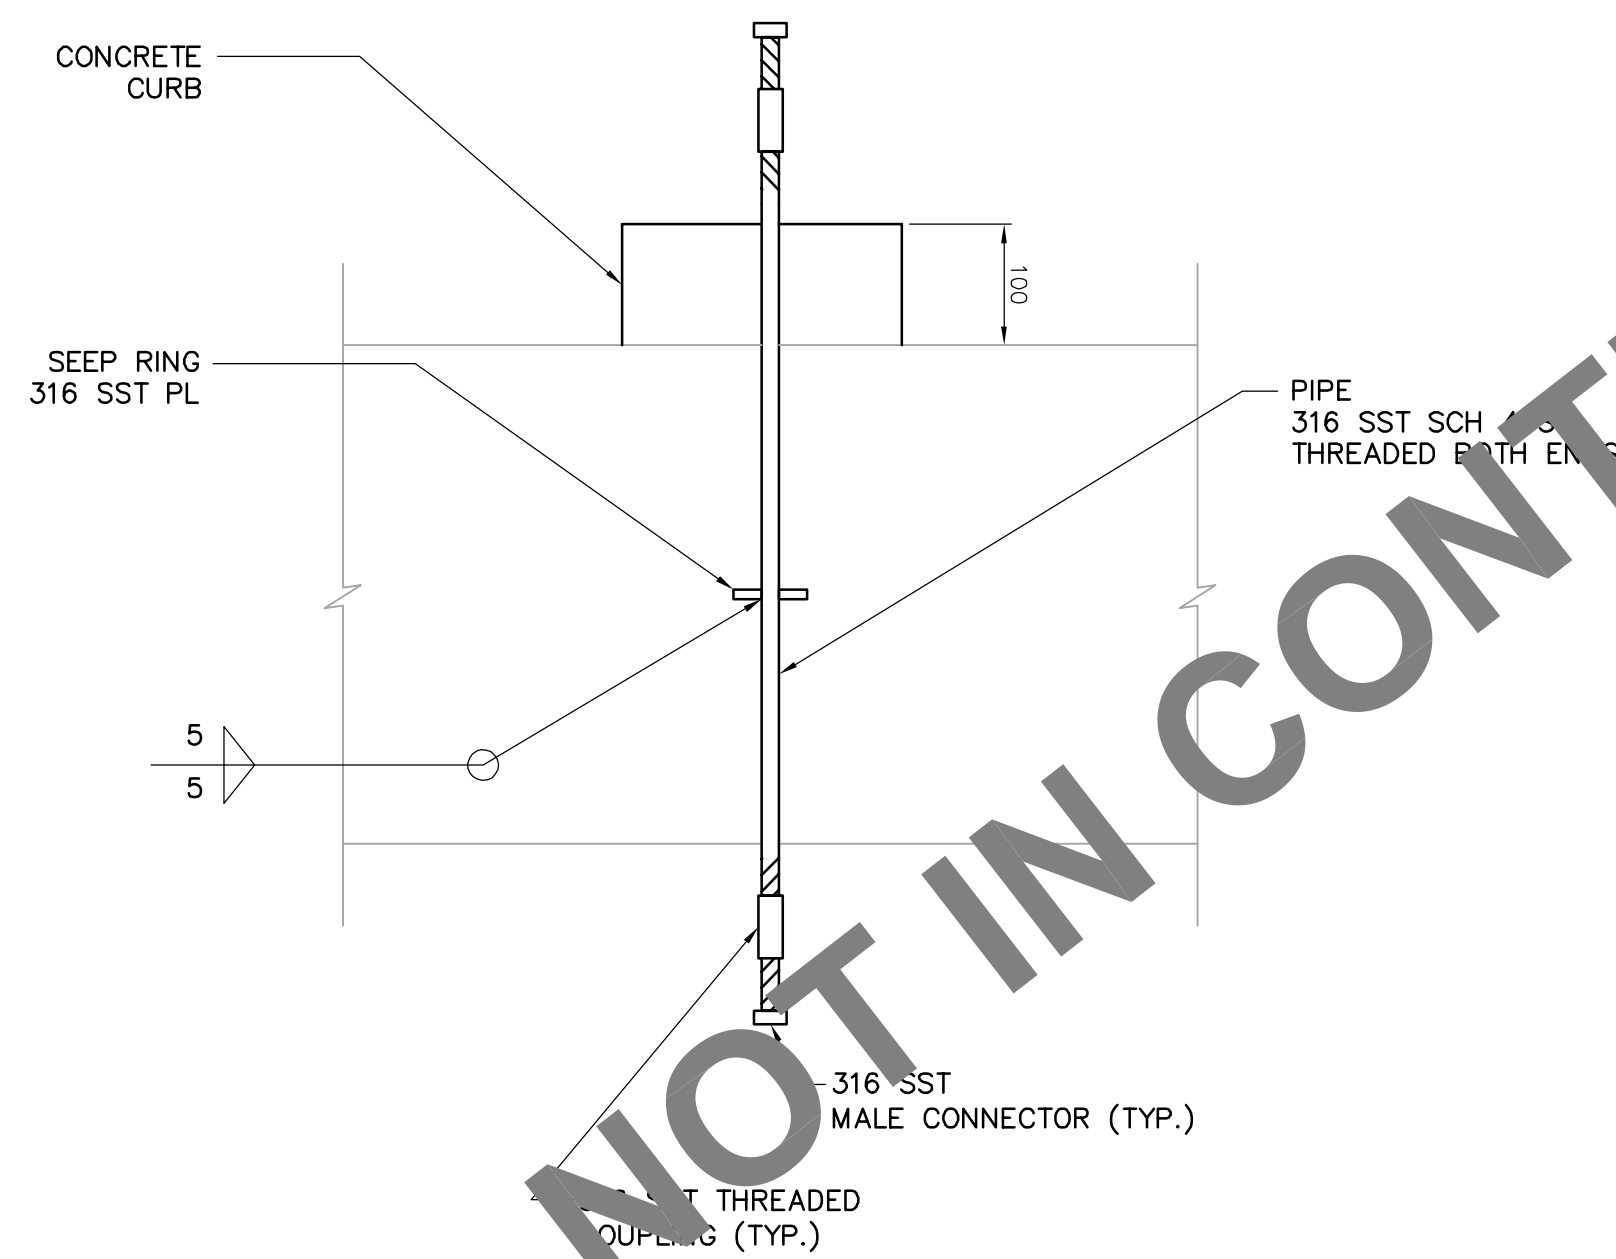

13 SAMPLE PIPING FLOOR PENETRATION
N.T.S.

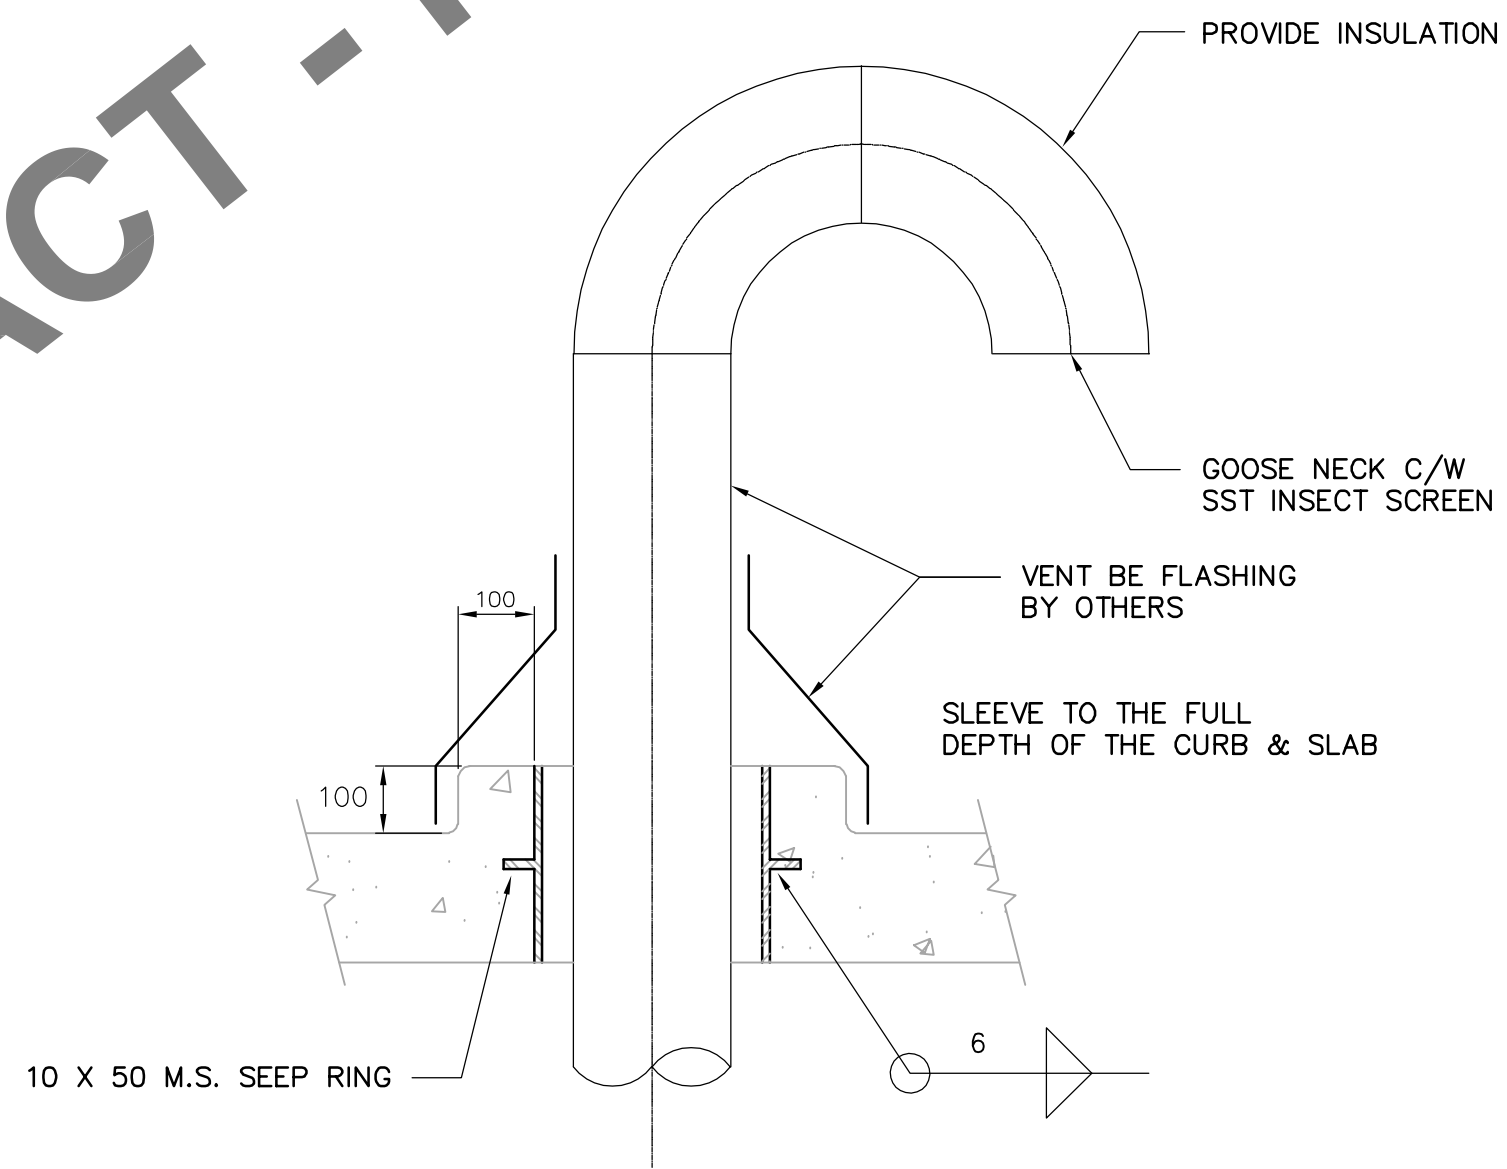

14 GOOSENECK ROOF INTAKE OR DISCHARGE
N.T.S.

NOT IN CONTRACT - FOR INFORMATION ONLY

 APEGN Certificate of Authorization CH2M HILL Canada Ltd. No. 1441 Expiry: April 30, 2006	B.M. ELEV.	 Frederickson Cooper ARCHITECTS	 A You International Ltd. Company	ENGINEER'S SEAL	 THE CITY OF WINNIPEG WATER AND WASTE DEPARTMENT ENGINEERING DIVISION WATER TREATMENT PLANT MAIN BUILDING FOUNDATIONS AND CONCRETE STRUCTURES PROCESS MECHANICAL STANDARD DETAILS	CITY FILE NUMBER
		DESIGNED BY DC	CHECKED BY JS	ORIGINAL SIGNED BY P. WOBMA		SHEET OF
		DRAWN BY EK	APPROVED BY DJT	2006/02/06		CITY DRAWING NUMBER
		SCALE: NONE	RELEASED FOR CONSTRUCTION BY: R. SOROKOWSKI	CONSULTANT DRAWING NO. WB-M9453		1-0601B-A-M9453-001-00D
	00 ISSUED FOR TENDER 2006/02/03 DC	DATE 2005/09/21	DATE 2006/02/08			