




**CBD-F-1**

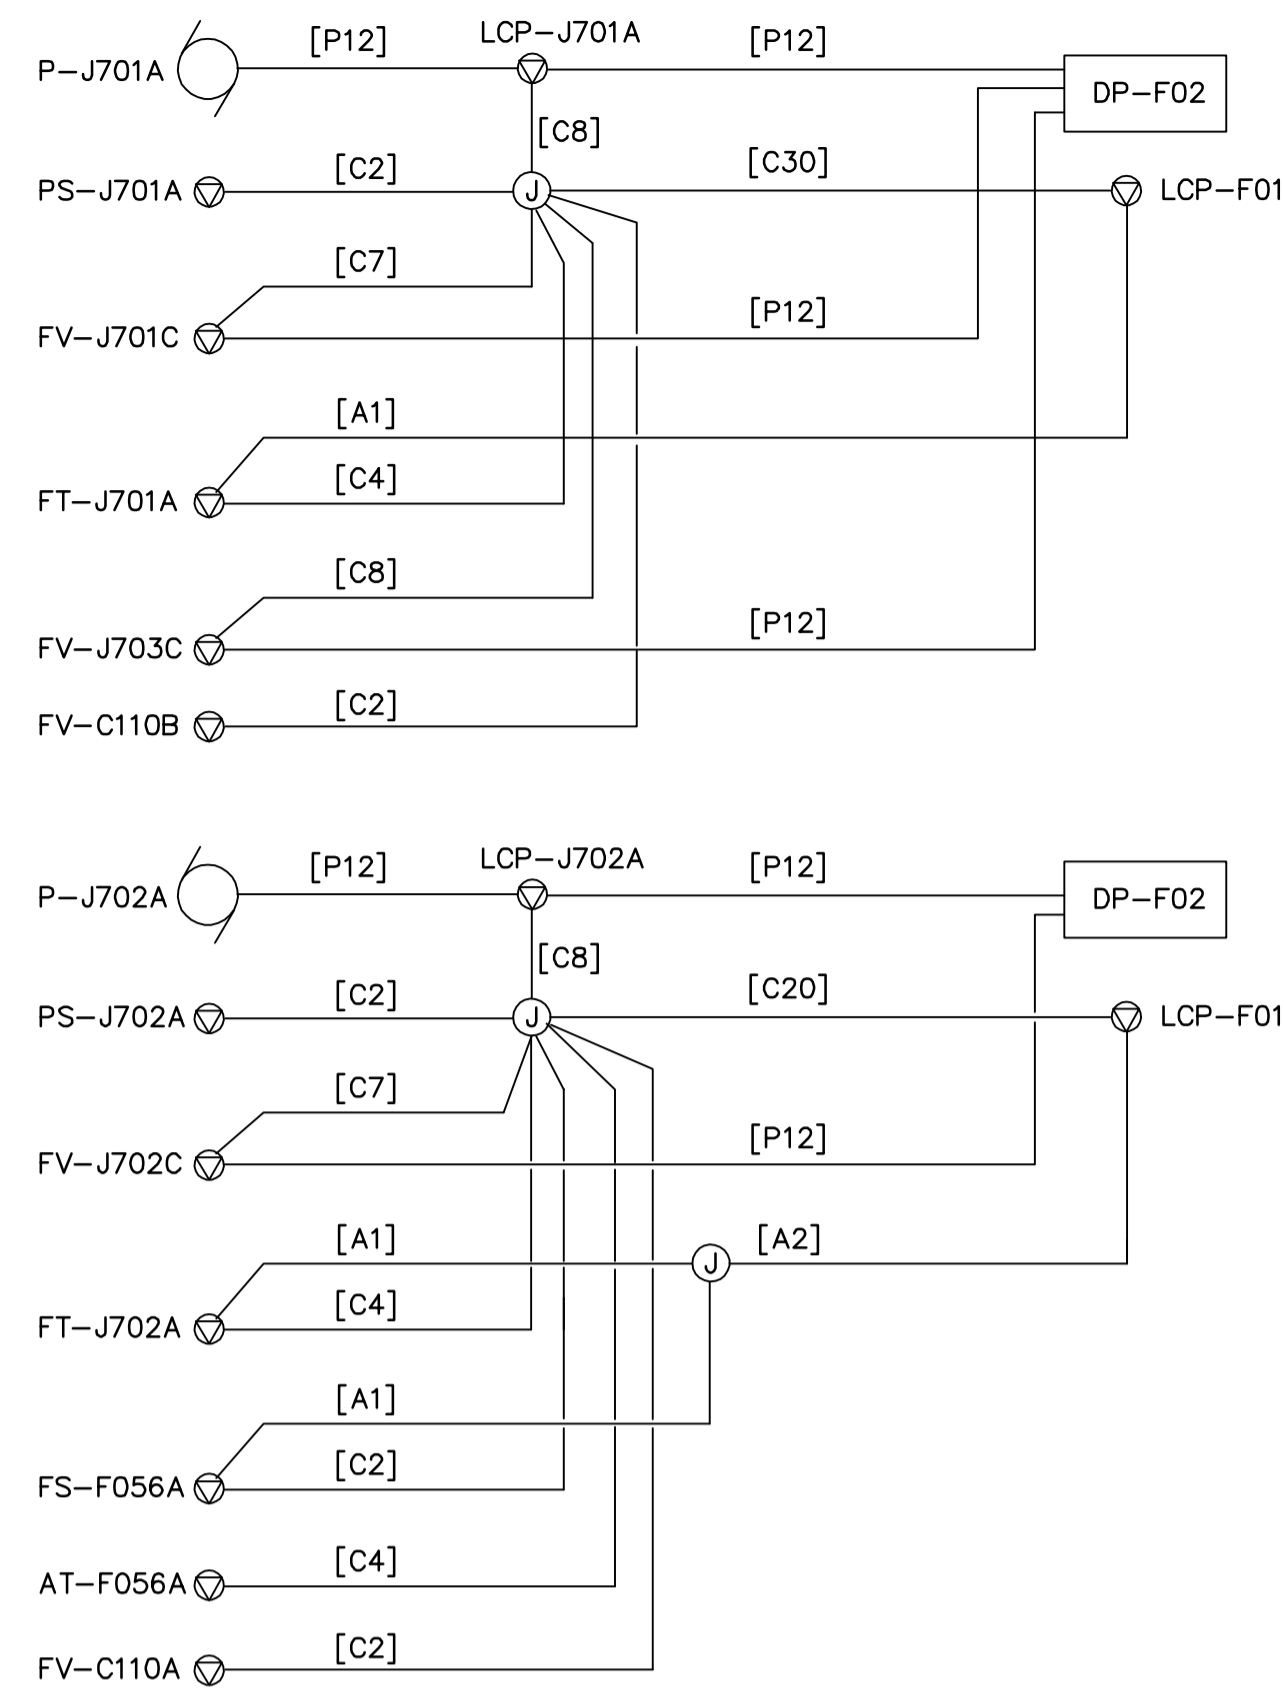


**CBD-F-2**

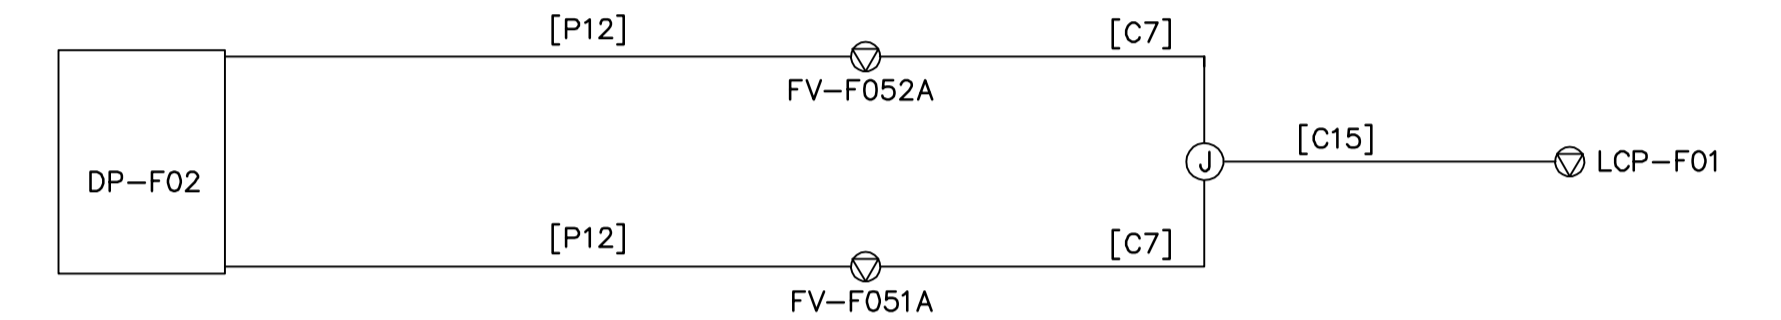


**CBD-F-2A**

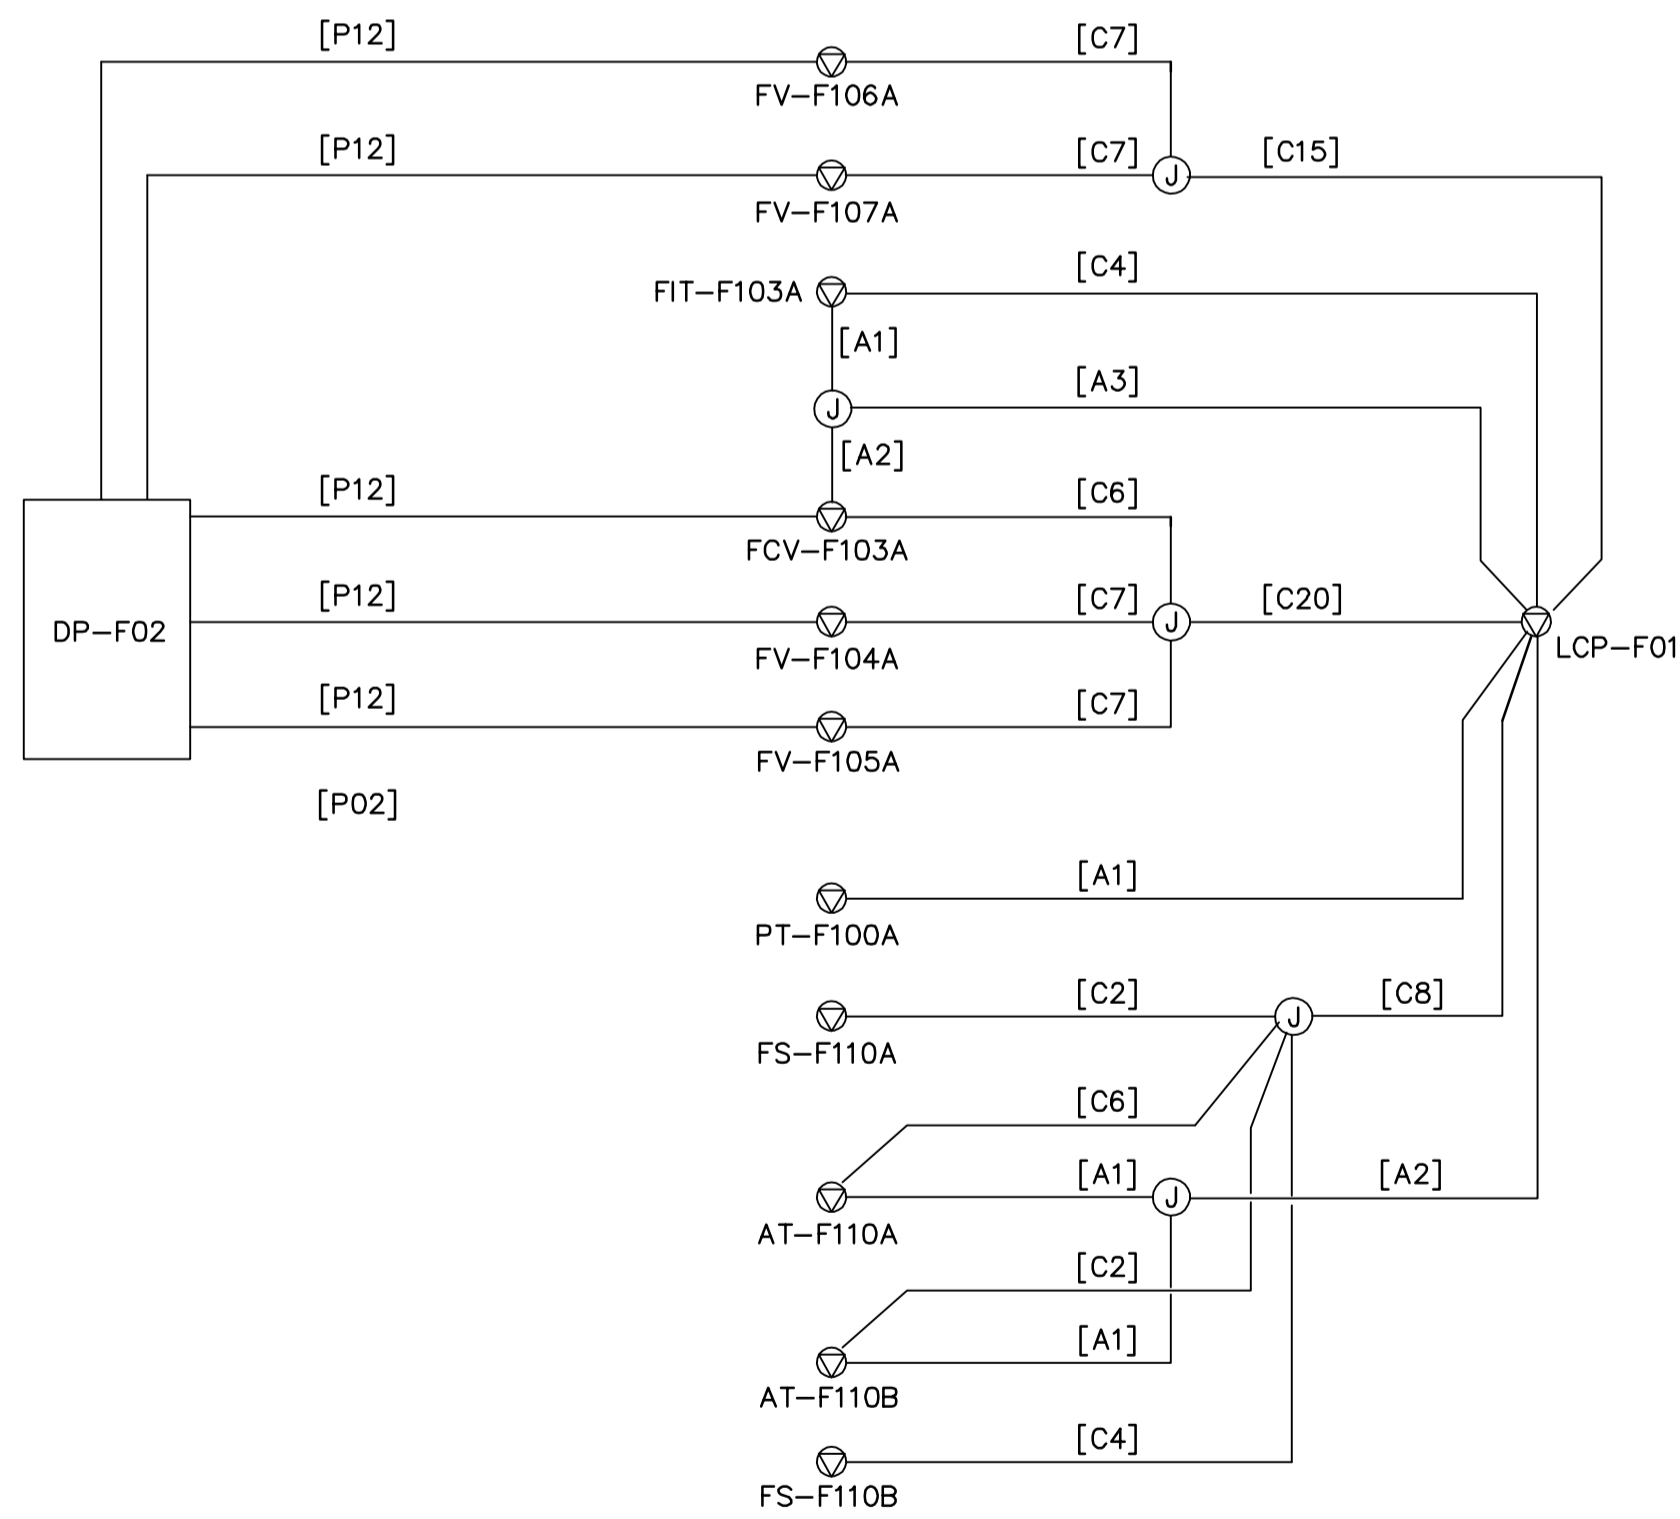

**CBD-F-3**

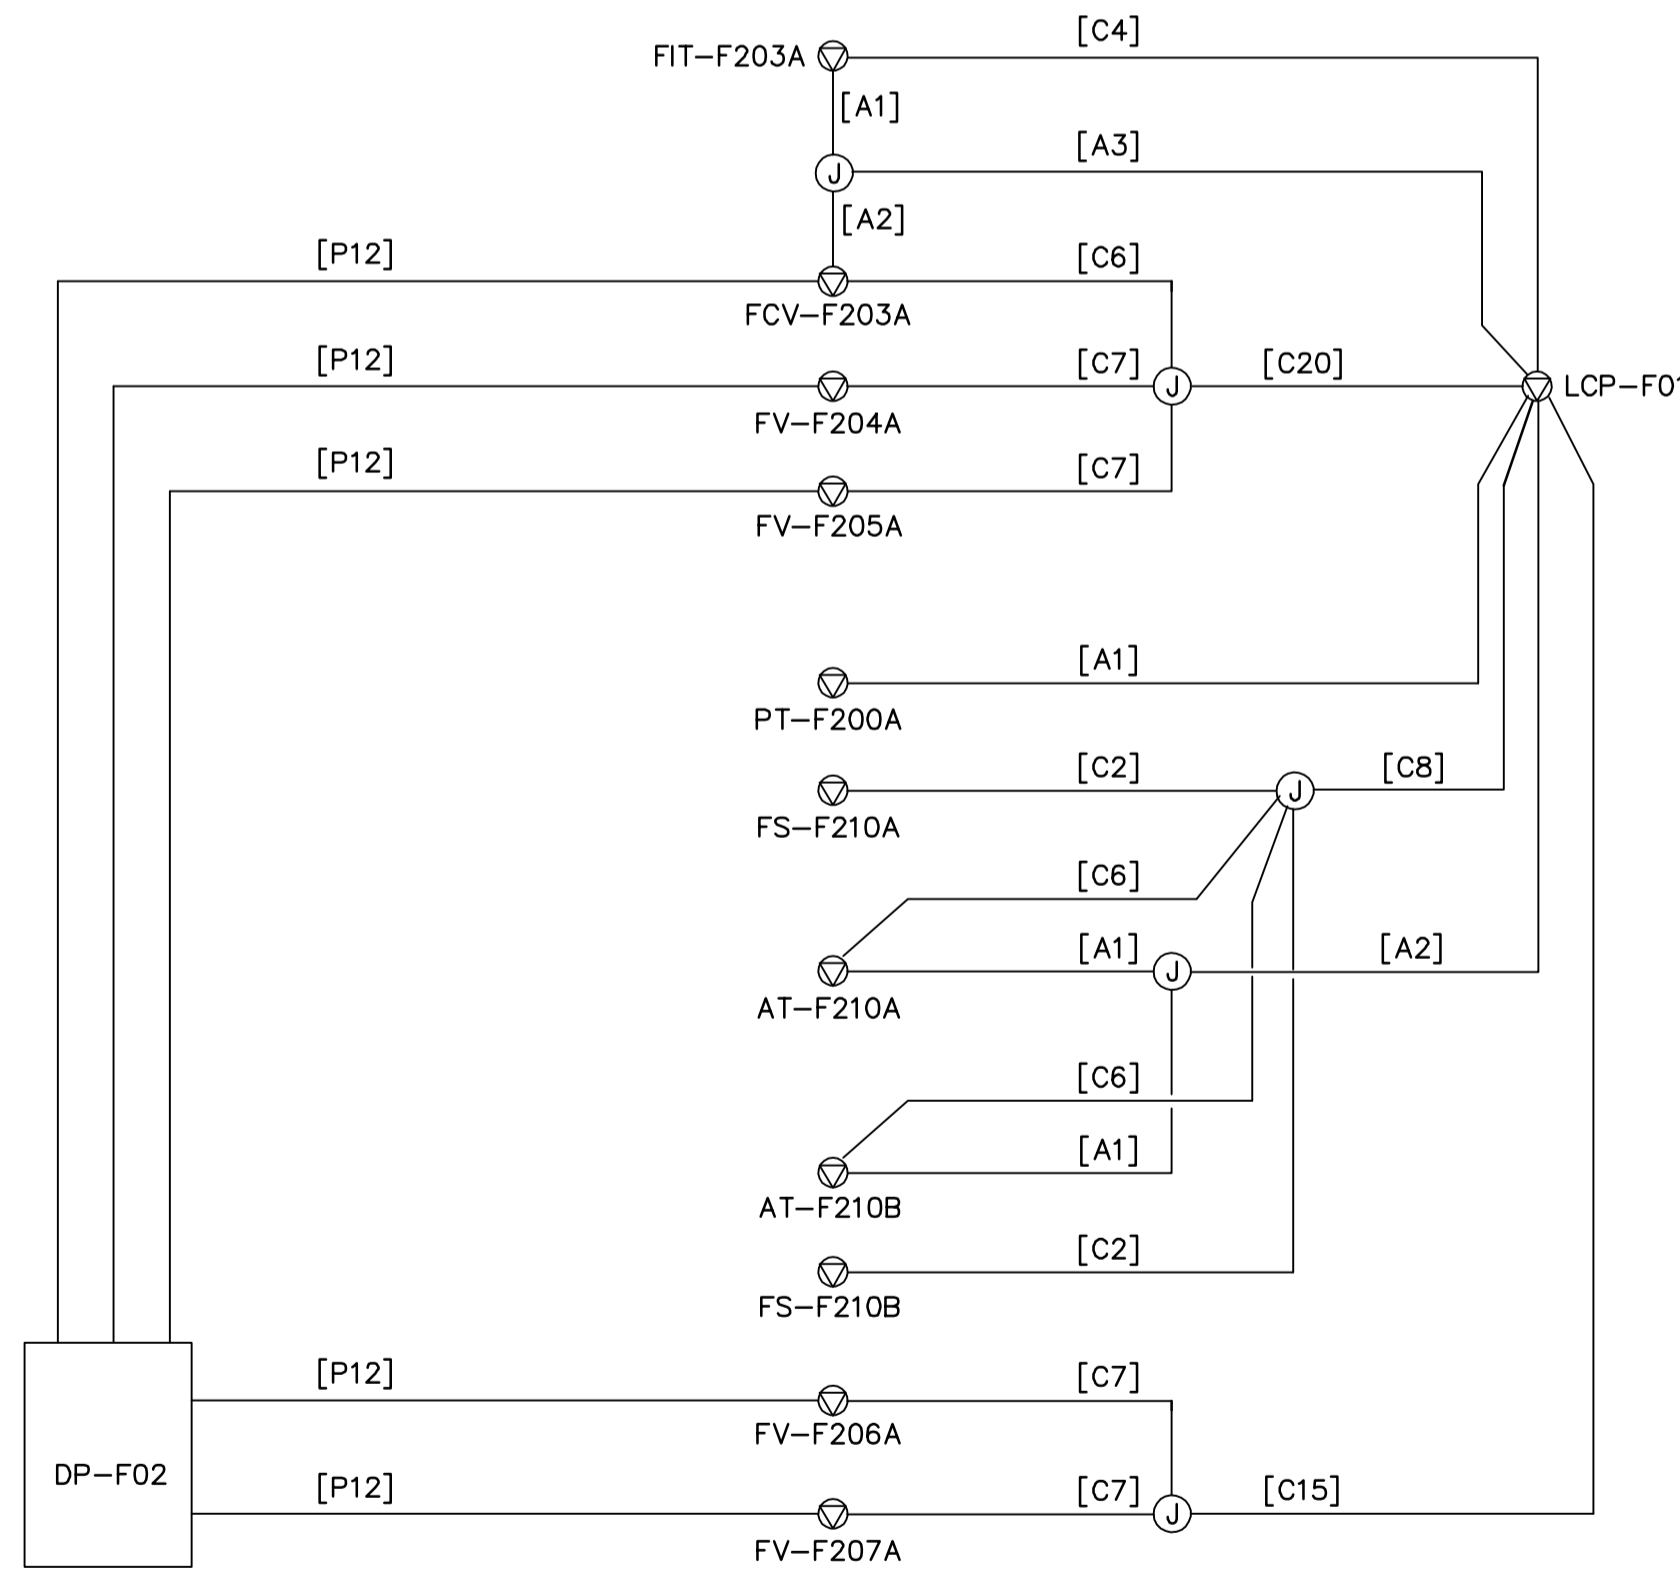

**CBD-F-4**

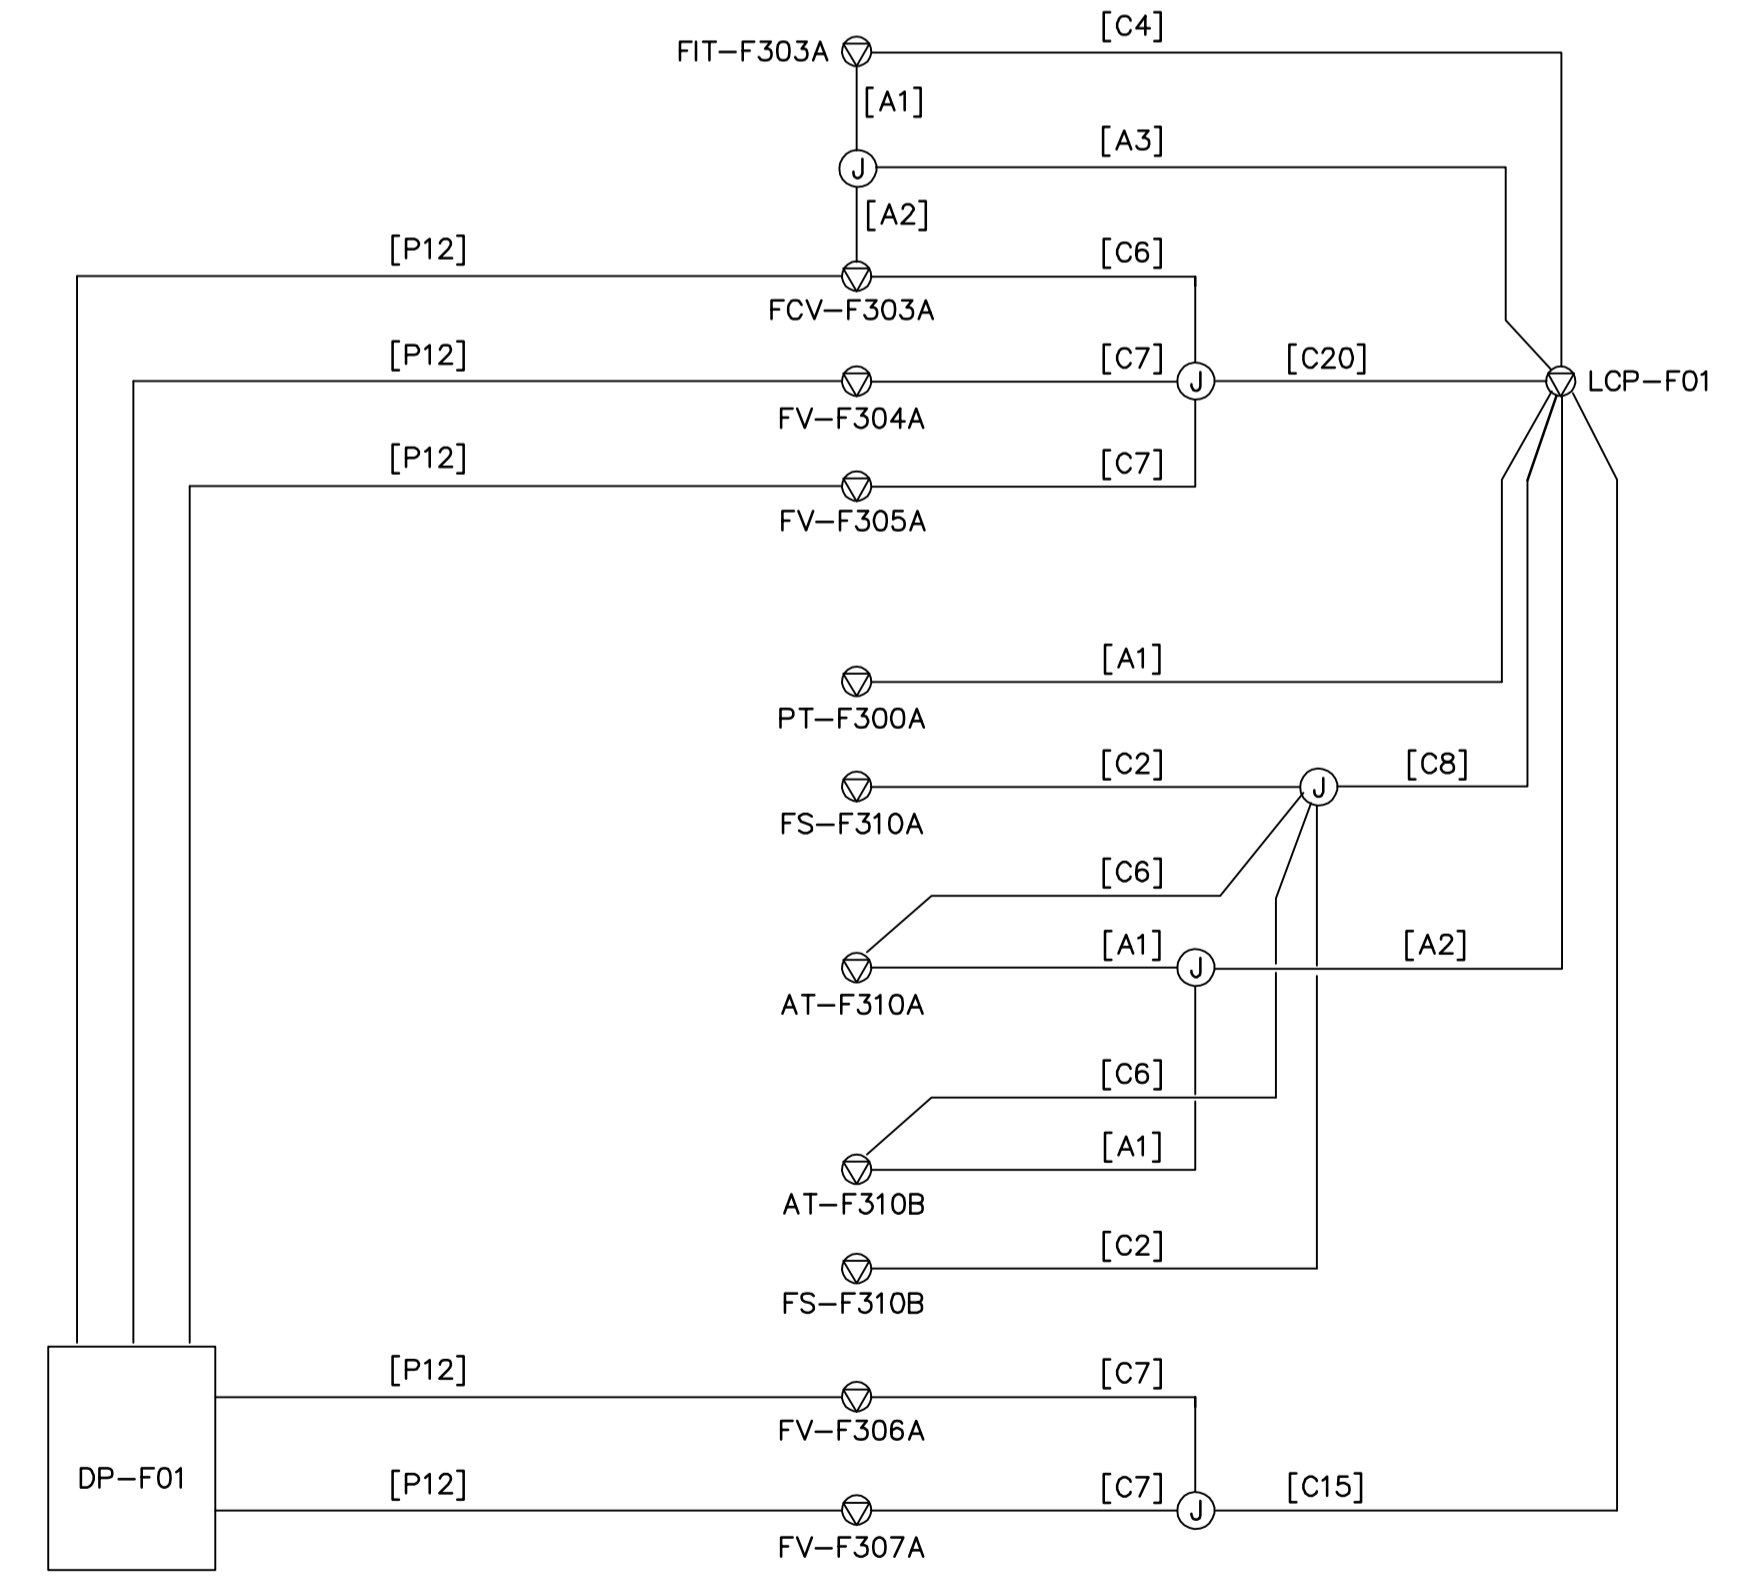

**CBD-F-5**



NO.	REVISIONS	DATE	BY
00	ISSUED FOR TENDER	06/03/29	LL

 Frederickson Cooper ARCHITECTS		 A You International Ltd. Company	
DESIGNED BY	JT	CHECKED BY	ND
DRAWN BY	KJ	APPROVED BY	AHL
SCALE:	NTS	RELEASED FOR CONSTRUCTION BY:	R. SOROKOWSKI
DATE	2005/11/08	DATE	2006/03/29

ENGINEER'S SEAL
ORIGINAL SIGNED BY
L.D. LLEWELLYN
2006/03/29
CONSULTANT DRAWING NO.
WB-E0571

**THE CITY OF WINNIPEG**  
 WATER AND WASTE DEPARTMENT  
 ENGINEERING DIVISION

WATER TREATMENT PLANT  
 MAIN BUILDING  
 MECHANICAL AND ELECTRICAL

ELECTRICAL  
 CABLE BLOCK DIAGRAMS

CITY FILE NUMBER	
SHEET	OF
CITY DRAWING NUMBER	1-0601B-E-E0571-001-000