




CBD-C-1

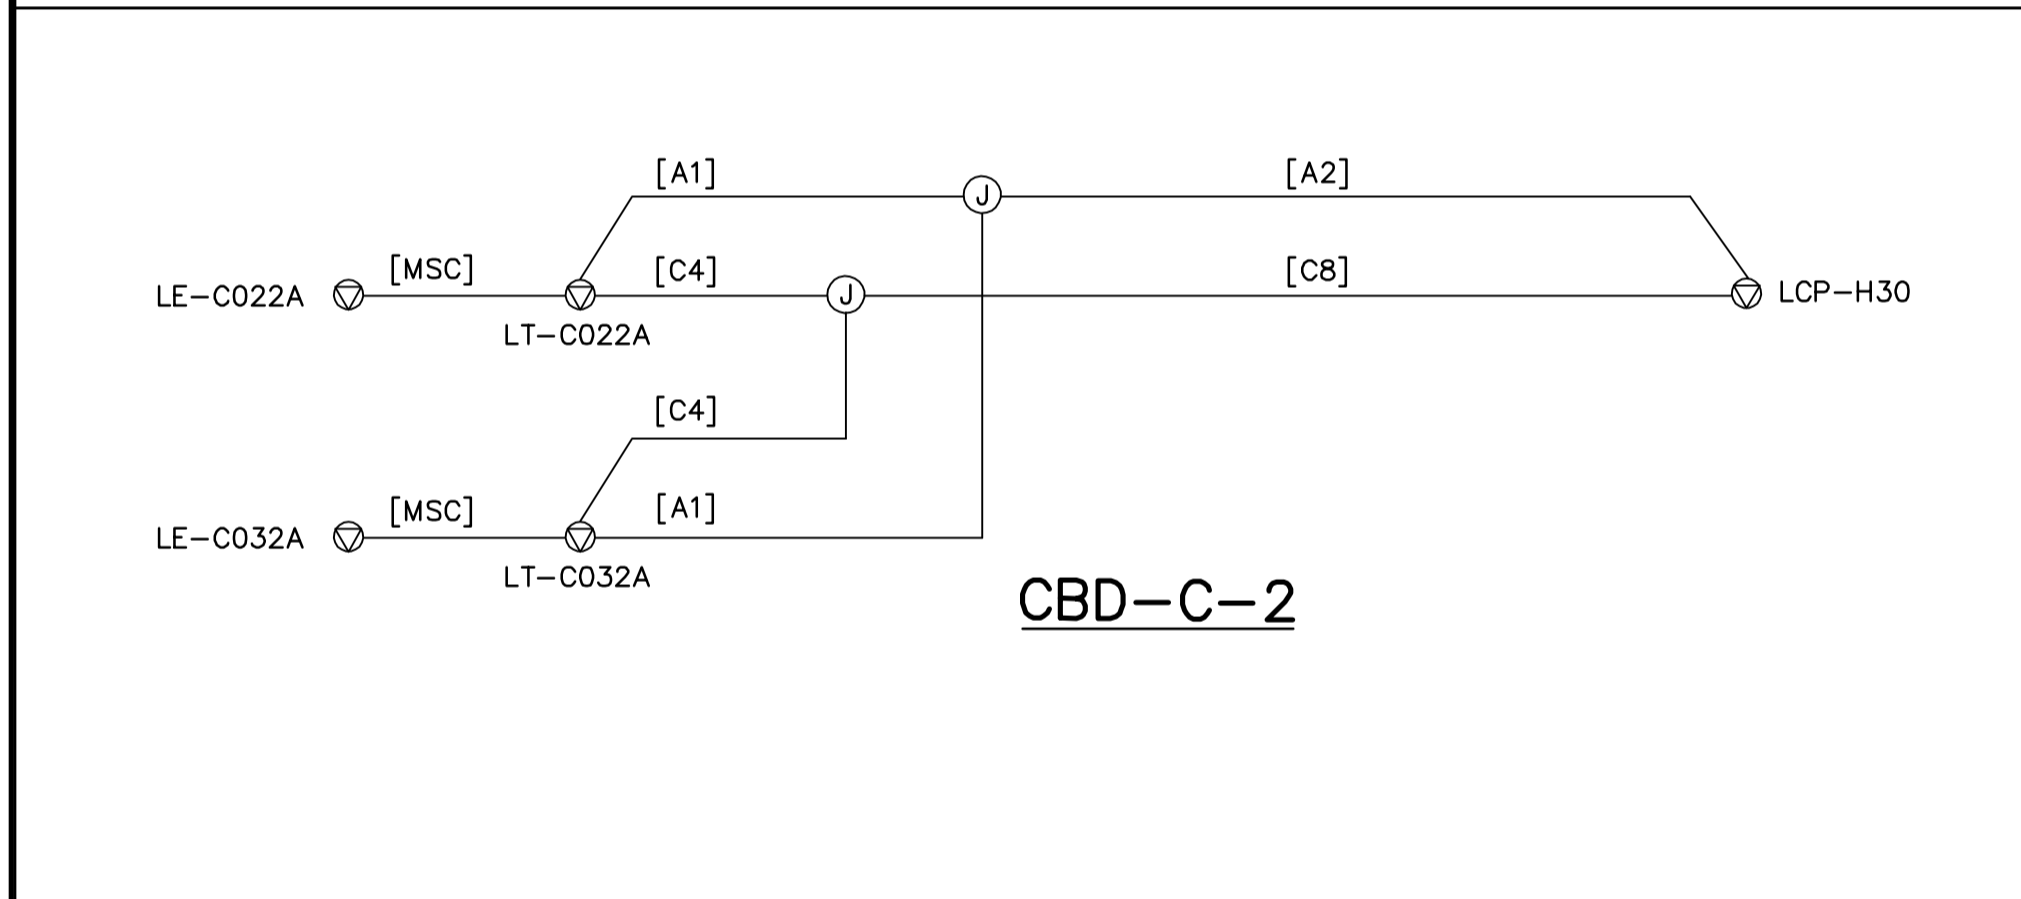

CBD-C-2

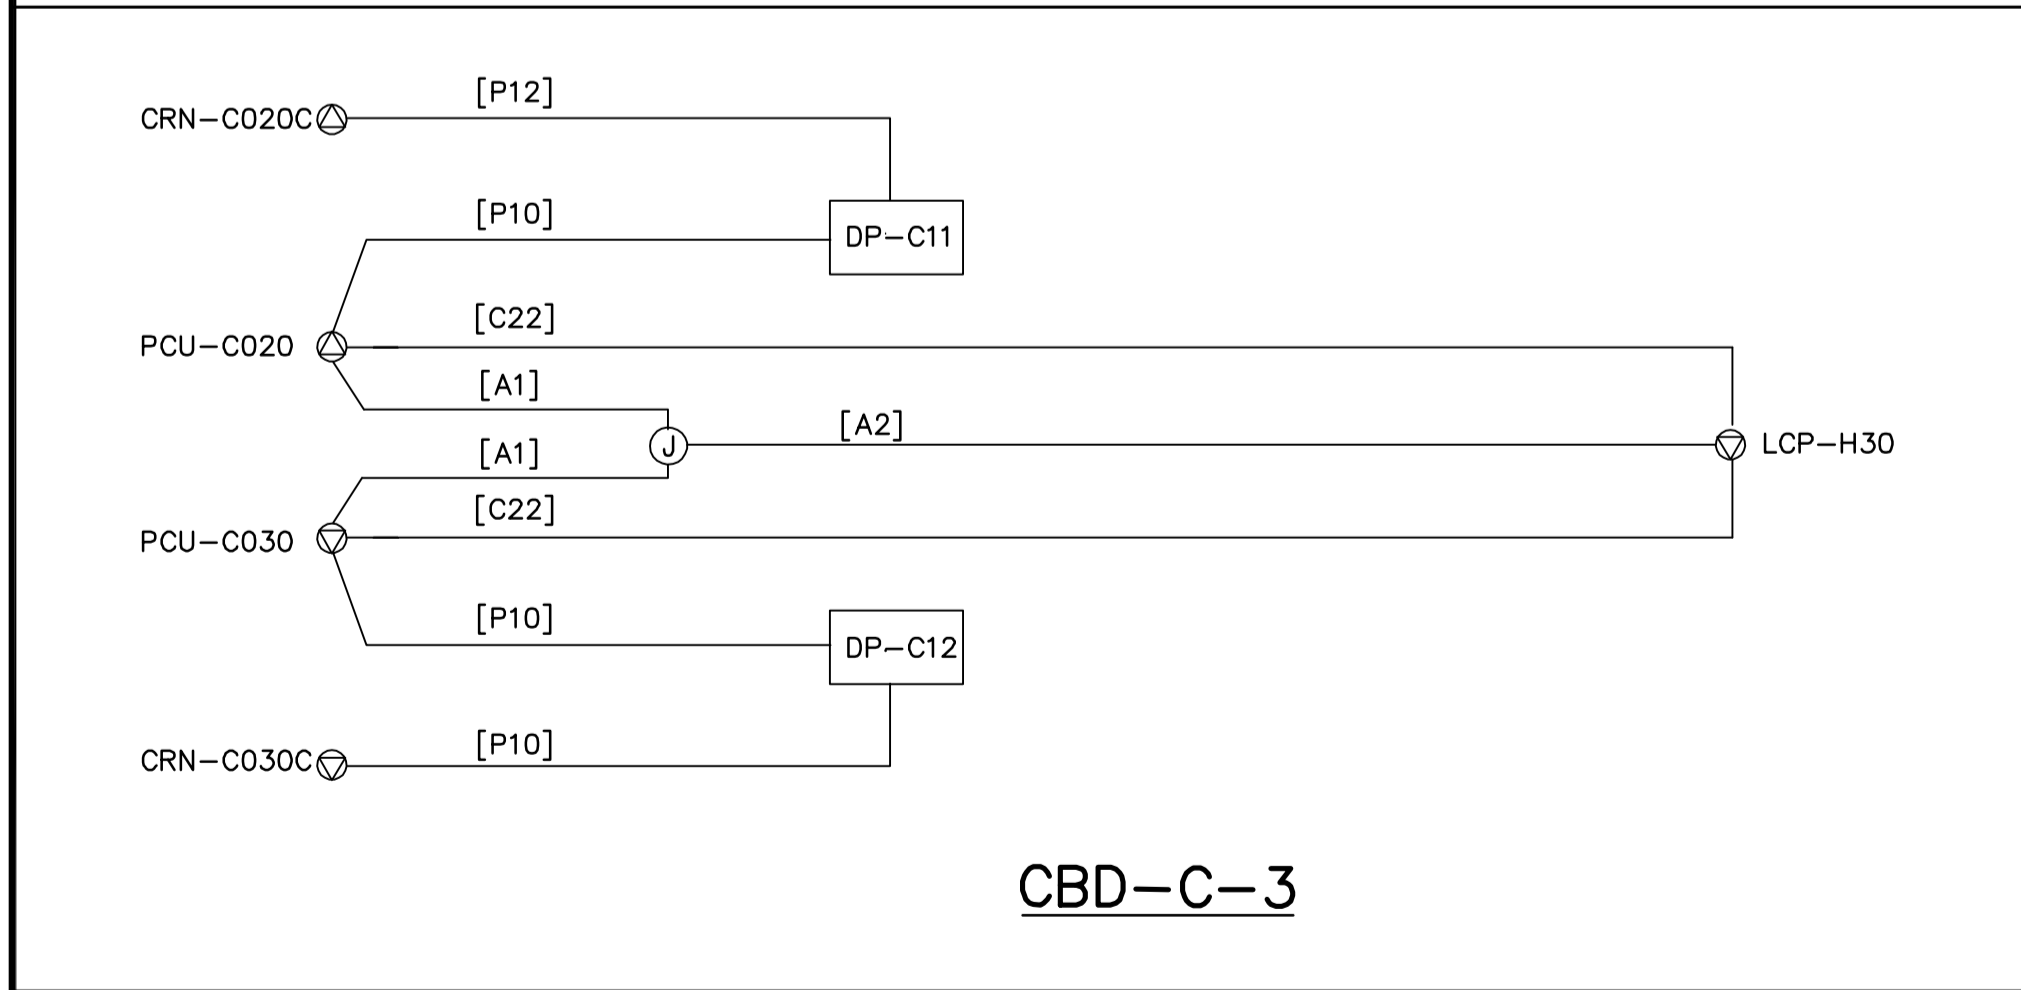


CBD-C-3

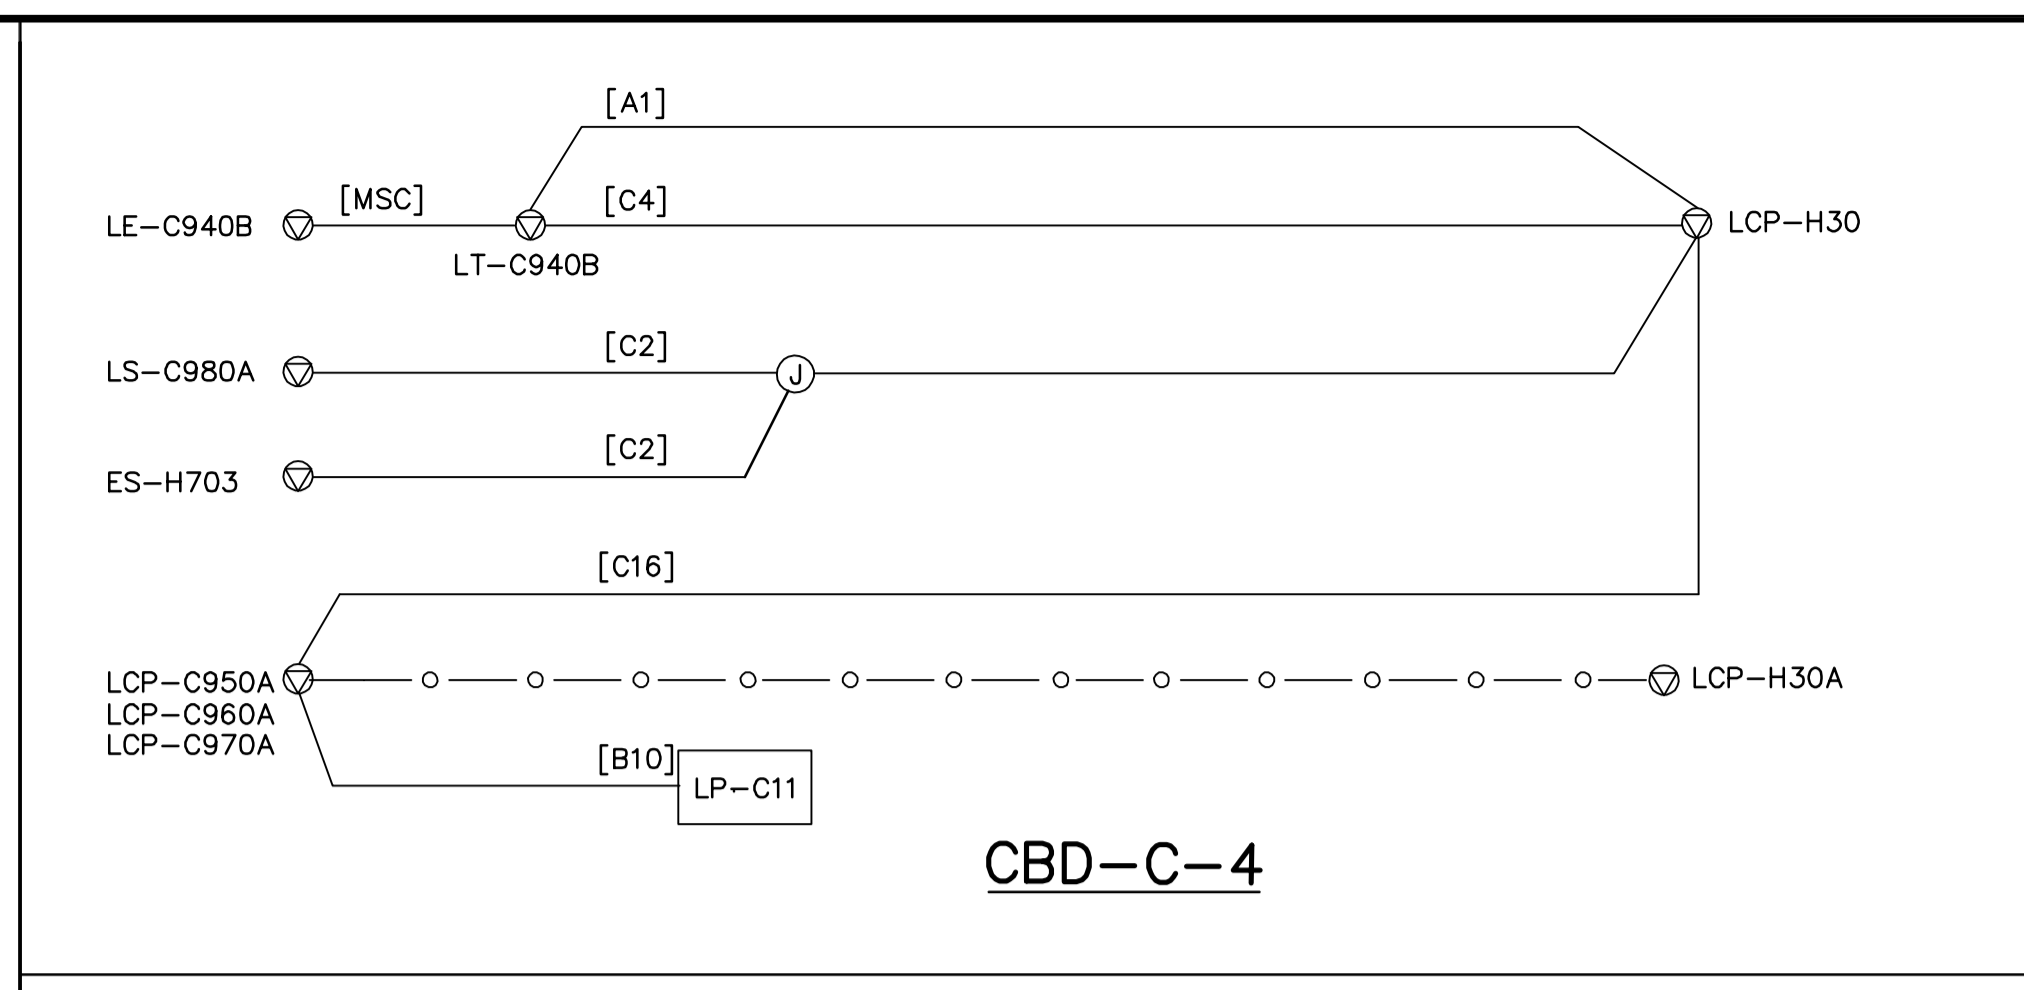

CBD-C-4




CBD-C-5

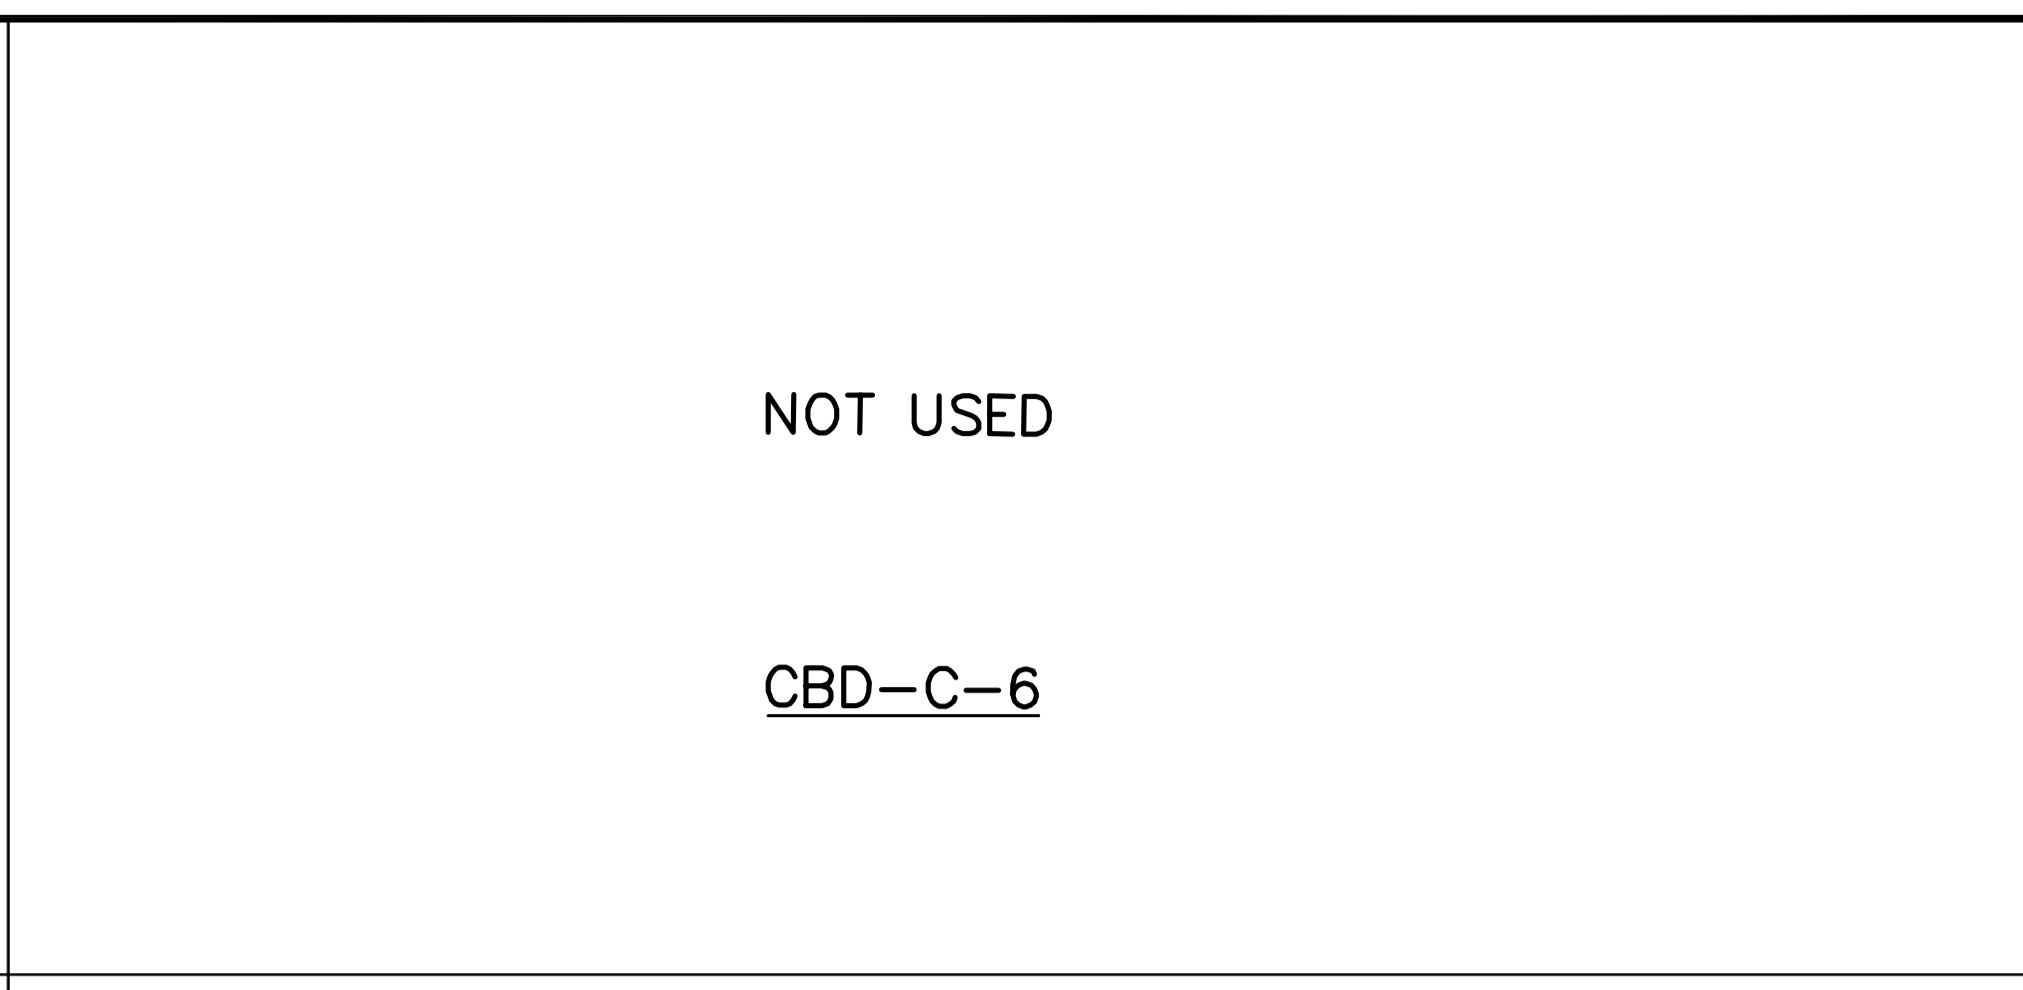


NOT USED

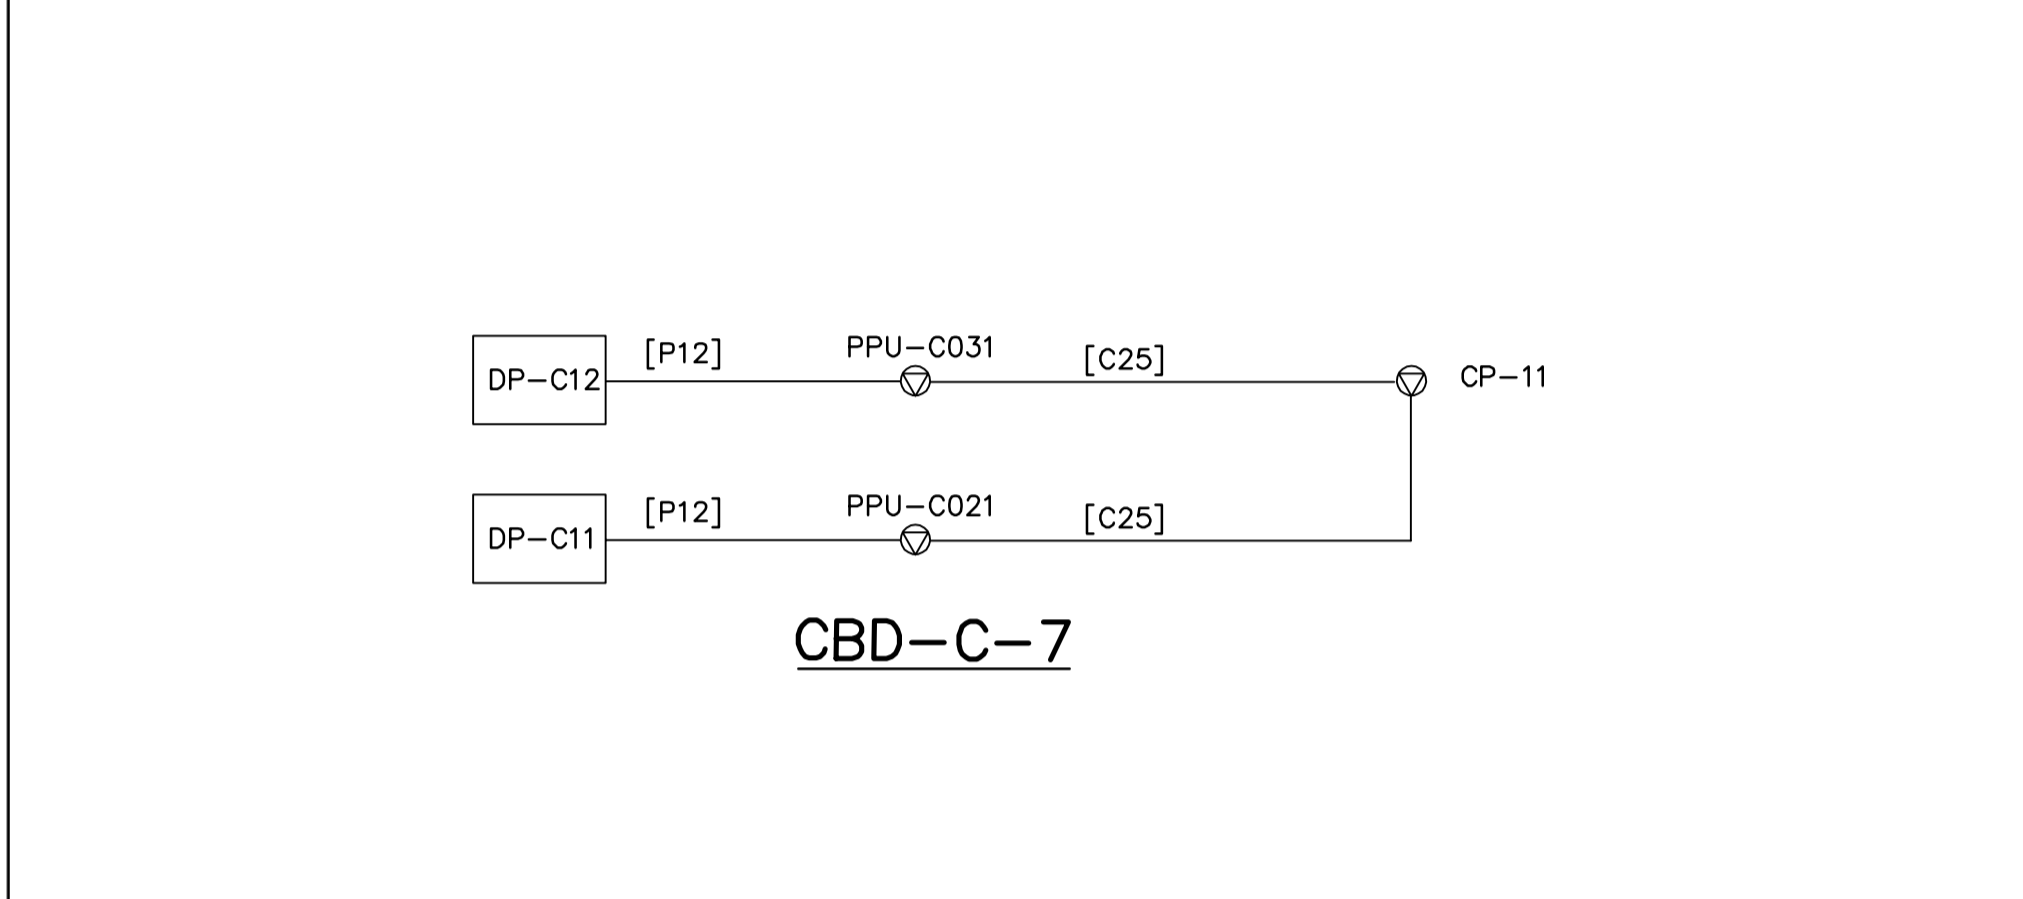

CBD-C-6




CBD-C-7

 APECA Certificate of Authorization CH2M HILL Canada Ltd. No. 1441 Expiry: April 30, 2006

B.M. ELEV.			
00	ISSUED FOR TENDER	06/03/29	LL
NO.	REVISIONS	DATE	BY

 Frederickson Cooper ARCHITECTS		 A Tetra International Ltd. Company	
DESIGNED BY	JT	CHECKED BY	ND
DRAWN BY	KJ	APPROVED BY	AHL
SCALE:	NTS	RELEASED FOR CONSTRUCTION BY:	R. SOROKOWSKI
DATE	2005/11/08	DATE	2006/03/29

ENGINEER'S SEAL		 THE CITY OF WINNIPEG WATER AND WASTE DEPARTMENT ENGINEERING DIVISION	
ORIGINAL SIGNED BY	L.D. LLEWELLYN	DATE	2006/03/29
CONSULTANT DRAWING NO.		WB-E0578	
WATER TREATMENT PLANT MAIN BUILDING MECHANICAL AND ELECTRICAL ELECTRICAL CABLE BLOCK DIAGRAMS		CITY FILE NUMBER	
		SHEET OF	
CITY DRAWING NUMBER		1-0601B-E-E0578-001-000	