



ROLL UP DOORS

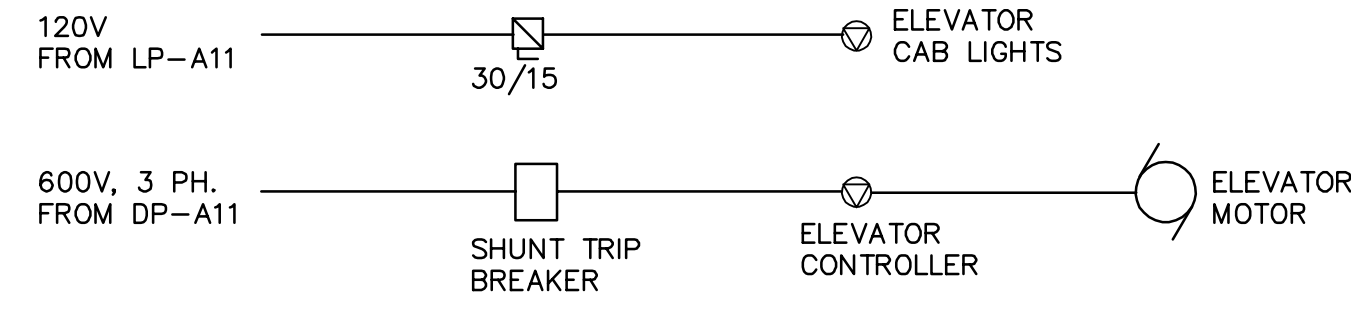

ELEVATOR
CABLE BLOCK DIAGRAM 9

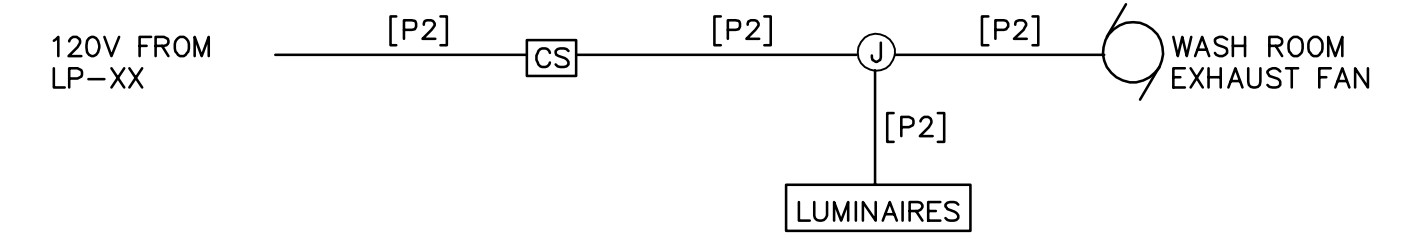

WASH ROOM FAN AND LIGHTS

 APEGN Certificate of Authorization CH2M HILL Canada Ltd. No. 1441 Expiry: April 30, 2006	B.M. ELEV.	 Frederickson Cooper ARCHITECTS	 A Geo International Ltd. Company	ENGINEER'S SEAL ORIGINAL SIGNED BY L.D. LLEWELLYN 2006/03/29	 THE CITY OF WINNIPEG WATER AND WASTE DEPARTMENT ENGINEERING DIVISION WATER TREATMENT PLANT MAIN BUILDING MECHANICAL AND ELECTRICAL ELECTRICAL CABLE BLOCK DIAGRAMS	CITY FILE NUMBER SHEET OF																					
	<table border="1" style="width: 100%; border-collapse: collapse;"> <tr> <td style="width: 5%;">00</td> <td style="width: 40%;">ISSUED FOR TENDER</td> <td style="width: 15%;">06/03/29</td> <td style="width: 5%;">LL</td> </tr> <tr> <td>NO.</td> <td>REVISIONS</td> <td>DATE</td> <td>BY</td> </tr> </table>			00		ISSUED FOR TENDER	06/03/29	LL	NO.	REVISIONS	DATE	BY	<table border="1" style="width: 100%; border-collapse: collapse;"> <tr> <td style="width: 5%;">DESIGNED BY</td> <td style="width: 15%;">JT</td> <td style="width: 5%;">CHECKED BY</td> <td style="width: 15%;">ND</td> </tr> <tr> <td>DRAWN BY</td> <td>KJ</td> <td>APPROVED BY</td> <td>AHL</td> </tr> <tr> <td>SCALE:</td> <td>NTS</td> <td>RELEASED FOR CONSTRUCTION BY:</td> <td>R. SOROKOWSKI</td> </tr> <tr> <td>DATE</td> <td>6005/11/08</td> <td>DATE</td> <td>2006/03/29</td> </tr> </table>	DESIGNED BY	JT	CHECKED BY	ND	DRAWN BY	KJ	APPROVED BY	AHL	SCALE:	NTS	RELEASED FOR CONSTRUCTION BY:	R. SOROKOWSKI	DATE	6005/11/08
00	ISSUED FOR TENDER	06/03/29	LL																								
NO.	REVISIONS	DATE	BY																								
DESIGNED BY	JT	CHECKED BY	ND																								
DRAWN BY	KJ	APPROVED BY	AHL																								
SCALE:	NTS	RELEASED FOR CONSTRUCTION BY:	R. SOROKOWSKI																								
DATE	6005/11/08	DATE	2006/03/29																								