


COW-A3 (02/2006)

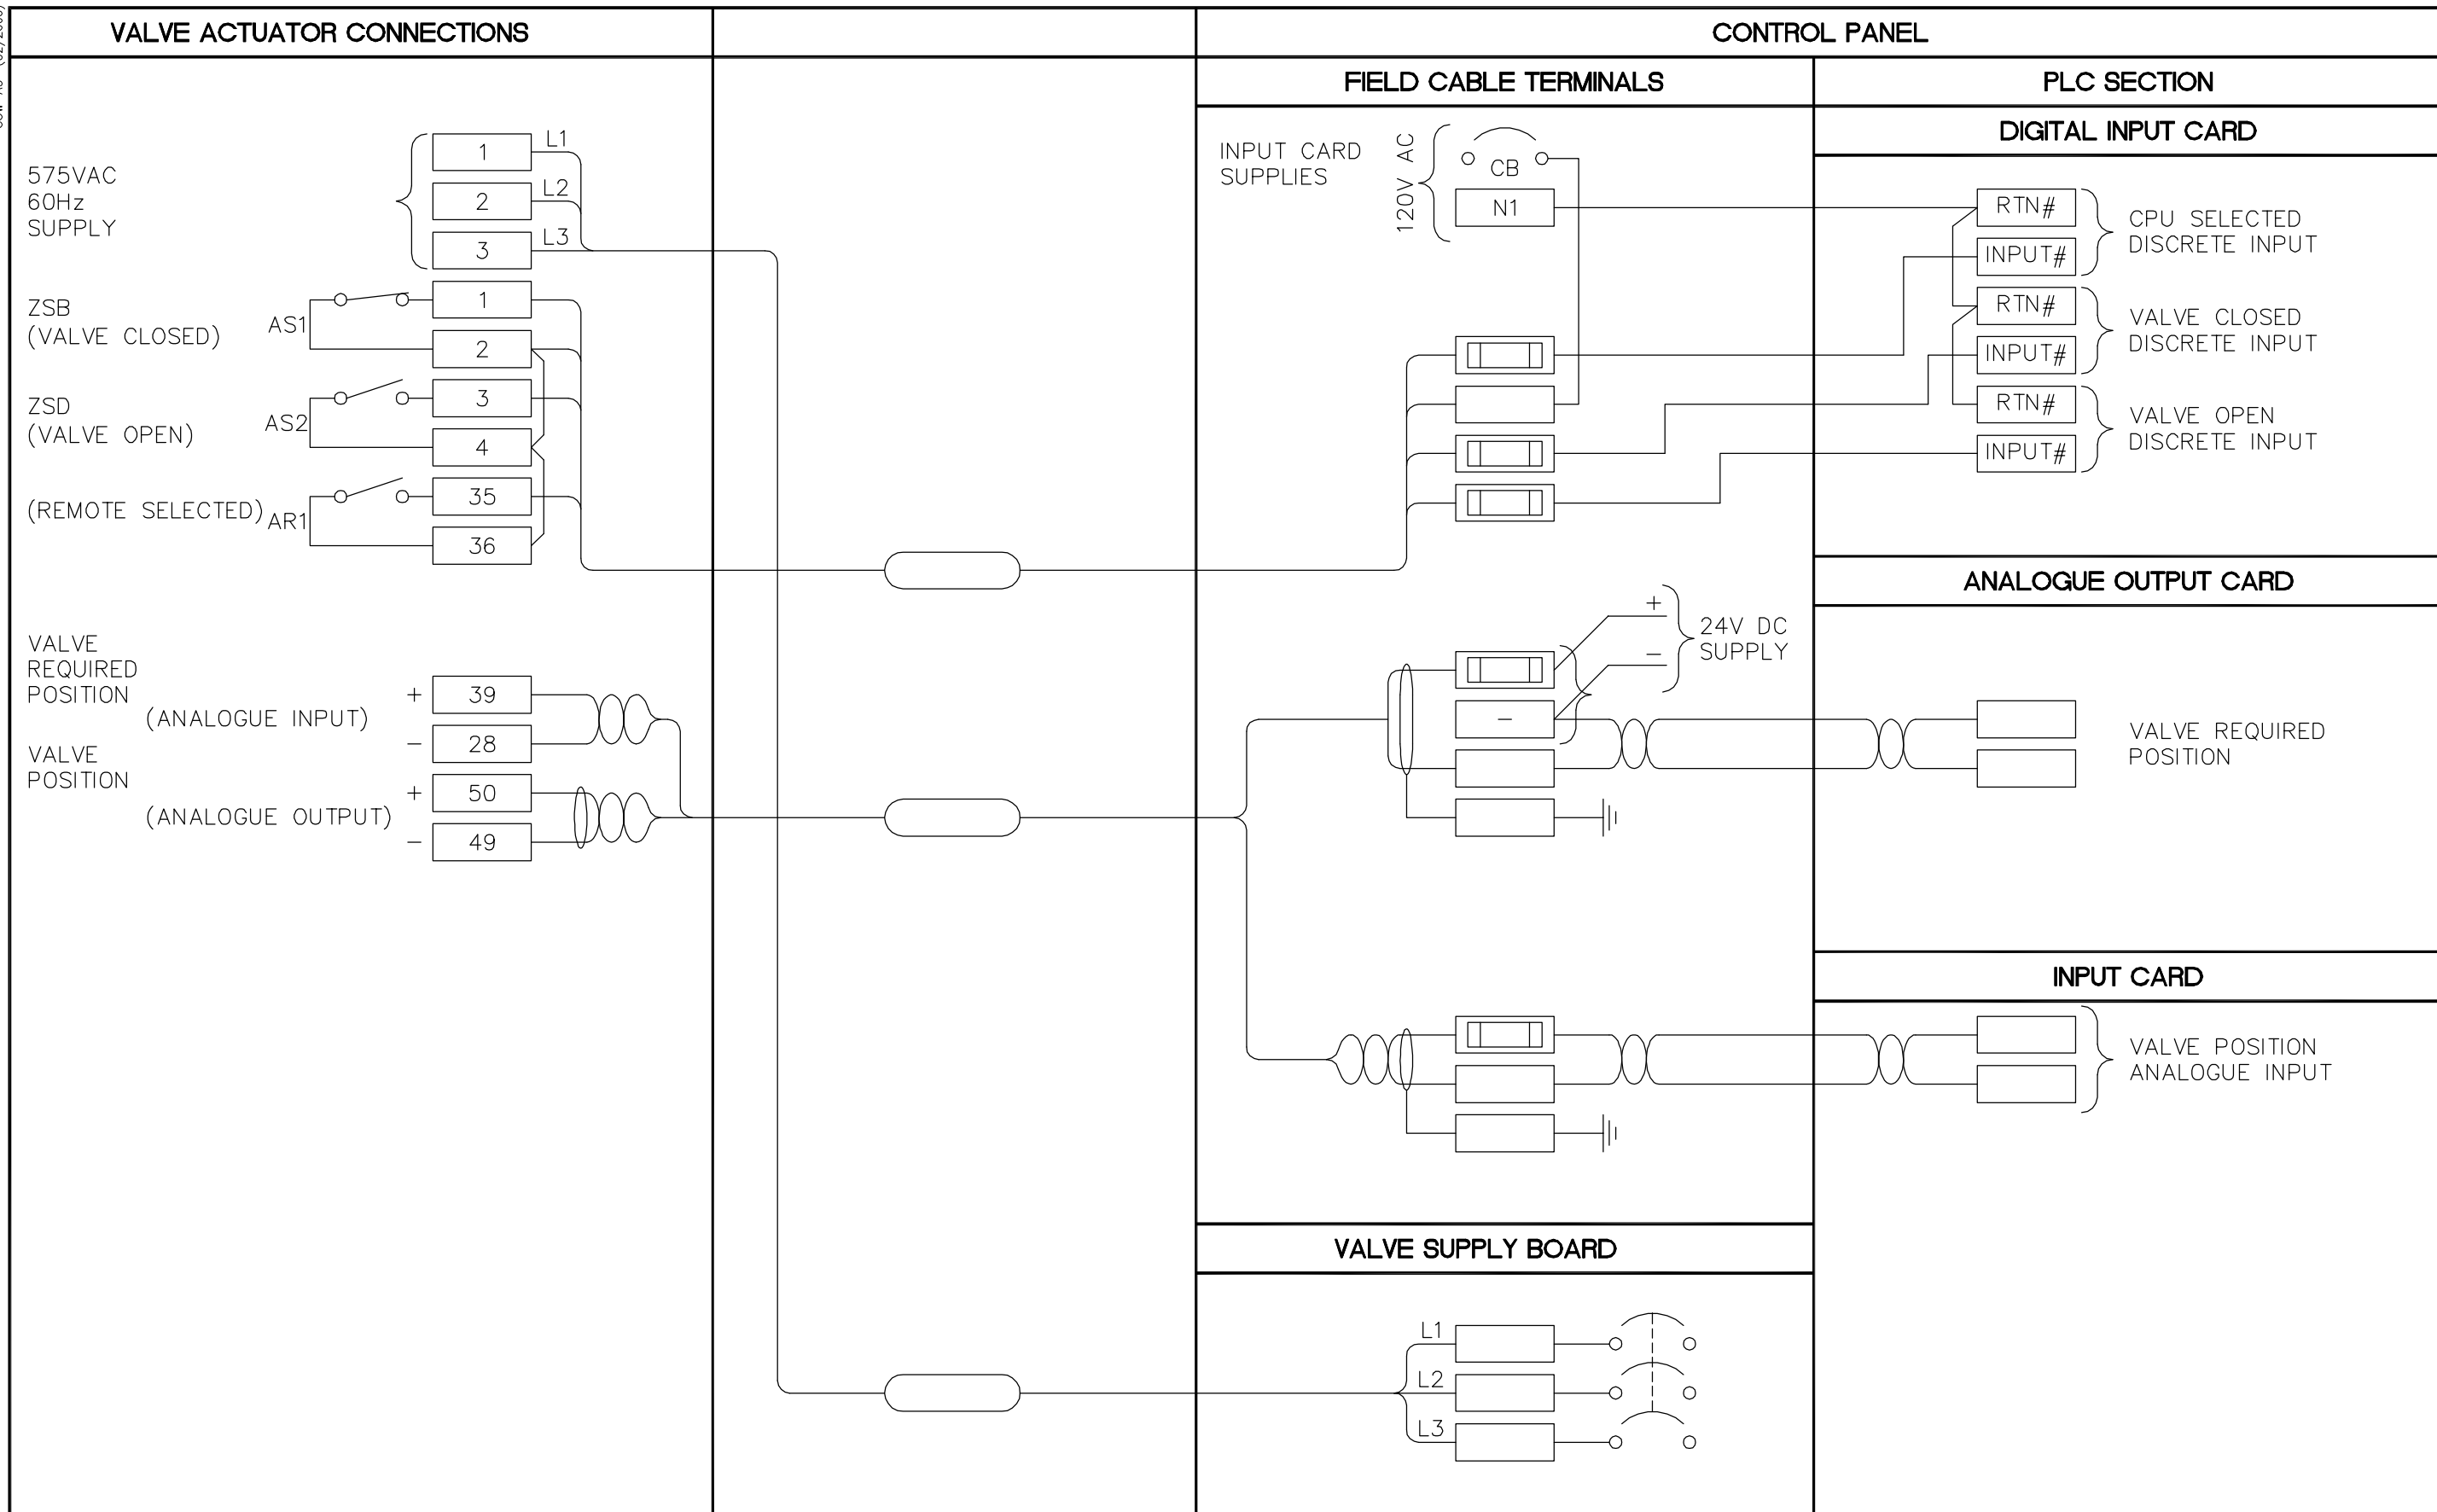

**NOTE:**  
1. RELAYS IN ACTUATOR TO BE PROGRAMMED AS ABOVE.

<p>Certificate of Authorization Earth Tech Canada Inc. No. 730 Expiry: April 30, 2006</p>	<p>Frederickson Cooper A MEMBER OF</p>	<p>A 100% MUNICIPALITY OWNED COMPANY</p>	<p>ENGINEER'S SEAL</p> <p>ORIGINAL SIGNED BY S.W. TORMEY 2006/03/29</p>	<p>THE CITY OF WINNIPEG WATER AND WASTE DEPARTMENT ENGINEERING DIVISION</p>																			
	<table border="1"> <tr> <td>DESIGNED BY</td> <td>BM</td> <td>CHECKED BY</td> <td>SWT</td> </tr> <tr> <td>DRAWN BY</td> <td>CPC</td> <td>APPROVED BY</td> <td>AHL</td> </tr> <tr> <td>SCALE:</td> <td>NTS</td> <td>RELEASED FOR CONSTRUCTION BY:</td> <td>R. SOROKOWSKI</td> </tr> <tr> <td>NO.</td> <td>ISSUED FOR TENDER</td> <td>DATE</td> <td>06/03/29</td> </tr> <tr> <td>REVISIONS</td> <td>DATE</td> <td>BY</td> <td>DATE</td> </tr> </table>	DESIGNED BY	BM	CHECKED BY	SWT	DRAWN BY	CPC	APPROVED BY	AHL	SCALE:	NTS	RELEASED FOR CONSTRUCTION BY:	R. SOROKOWSKI	NO.	ISSUED FOR TENDER	DATE	06/03/29	REVISIONS	DATE	BY	DATE	<p>CONSULTANT DRAWING NO. WB-A0452</p>	<p>WATER TREATMENT PLANT MAIN BUILDING MECHANICAL AND ELECTRICAL</p> <p>AUTOMATION / I&amp;C TYPICAL MOTORIZED VALVE MODULATING INSTRUMENTATION LOOP DIAGRAM</p>
DESIGNED BY	BM	CHECKED BY	SWT																				
DRAWN BY	CPC	APPROVED BY	AHL																				
SCALE:	NTS	RELEASED FOR CONSTRUCTION BY:	R. SOROKOWSKI																				
NO.	ISSUED FOR TENDER	DATE	06/03/29																				
REVISIONS	DATE	BY	DATE																				