






COW-A3 (02/2006)

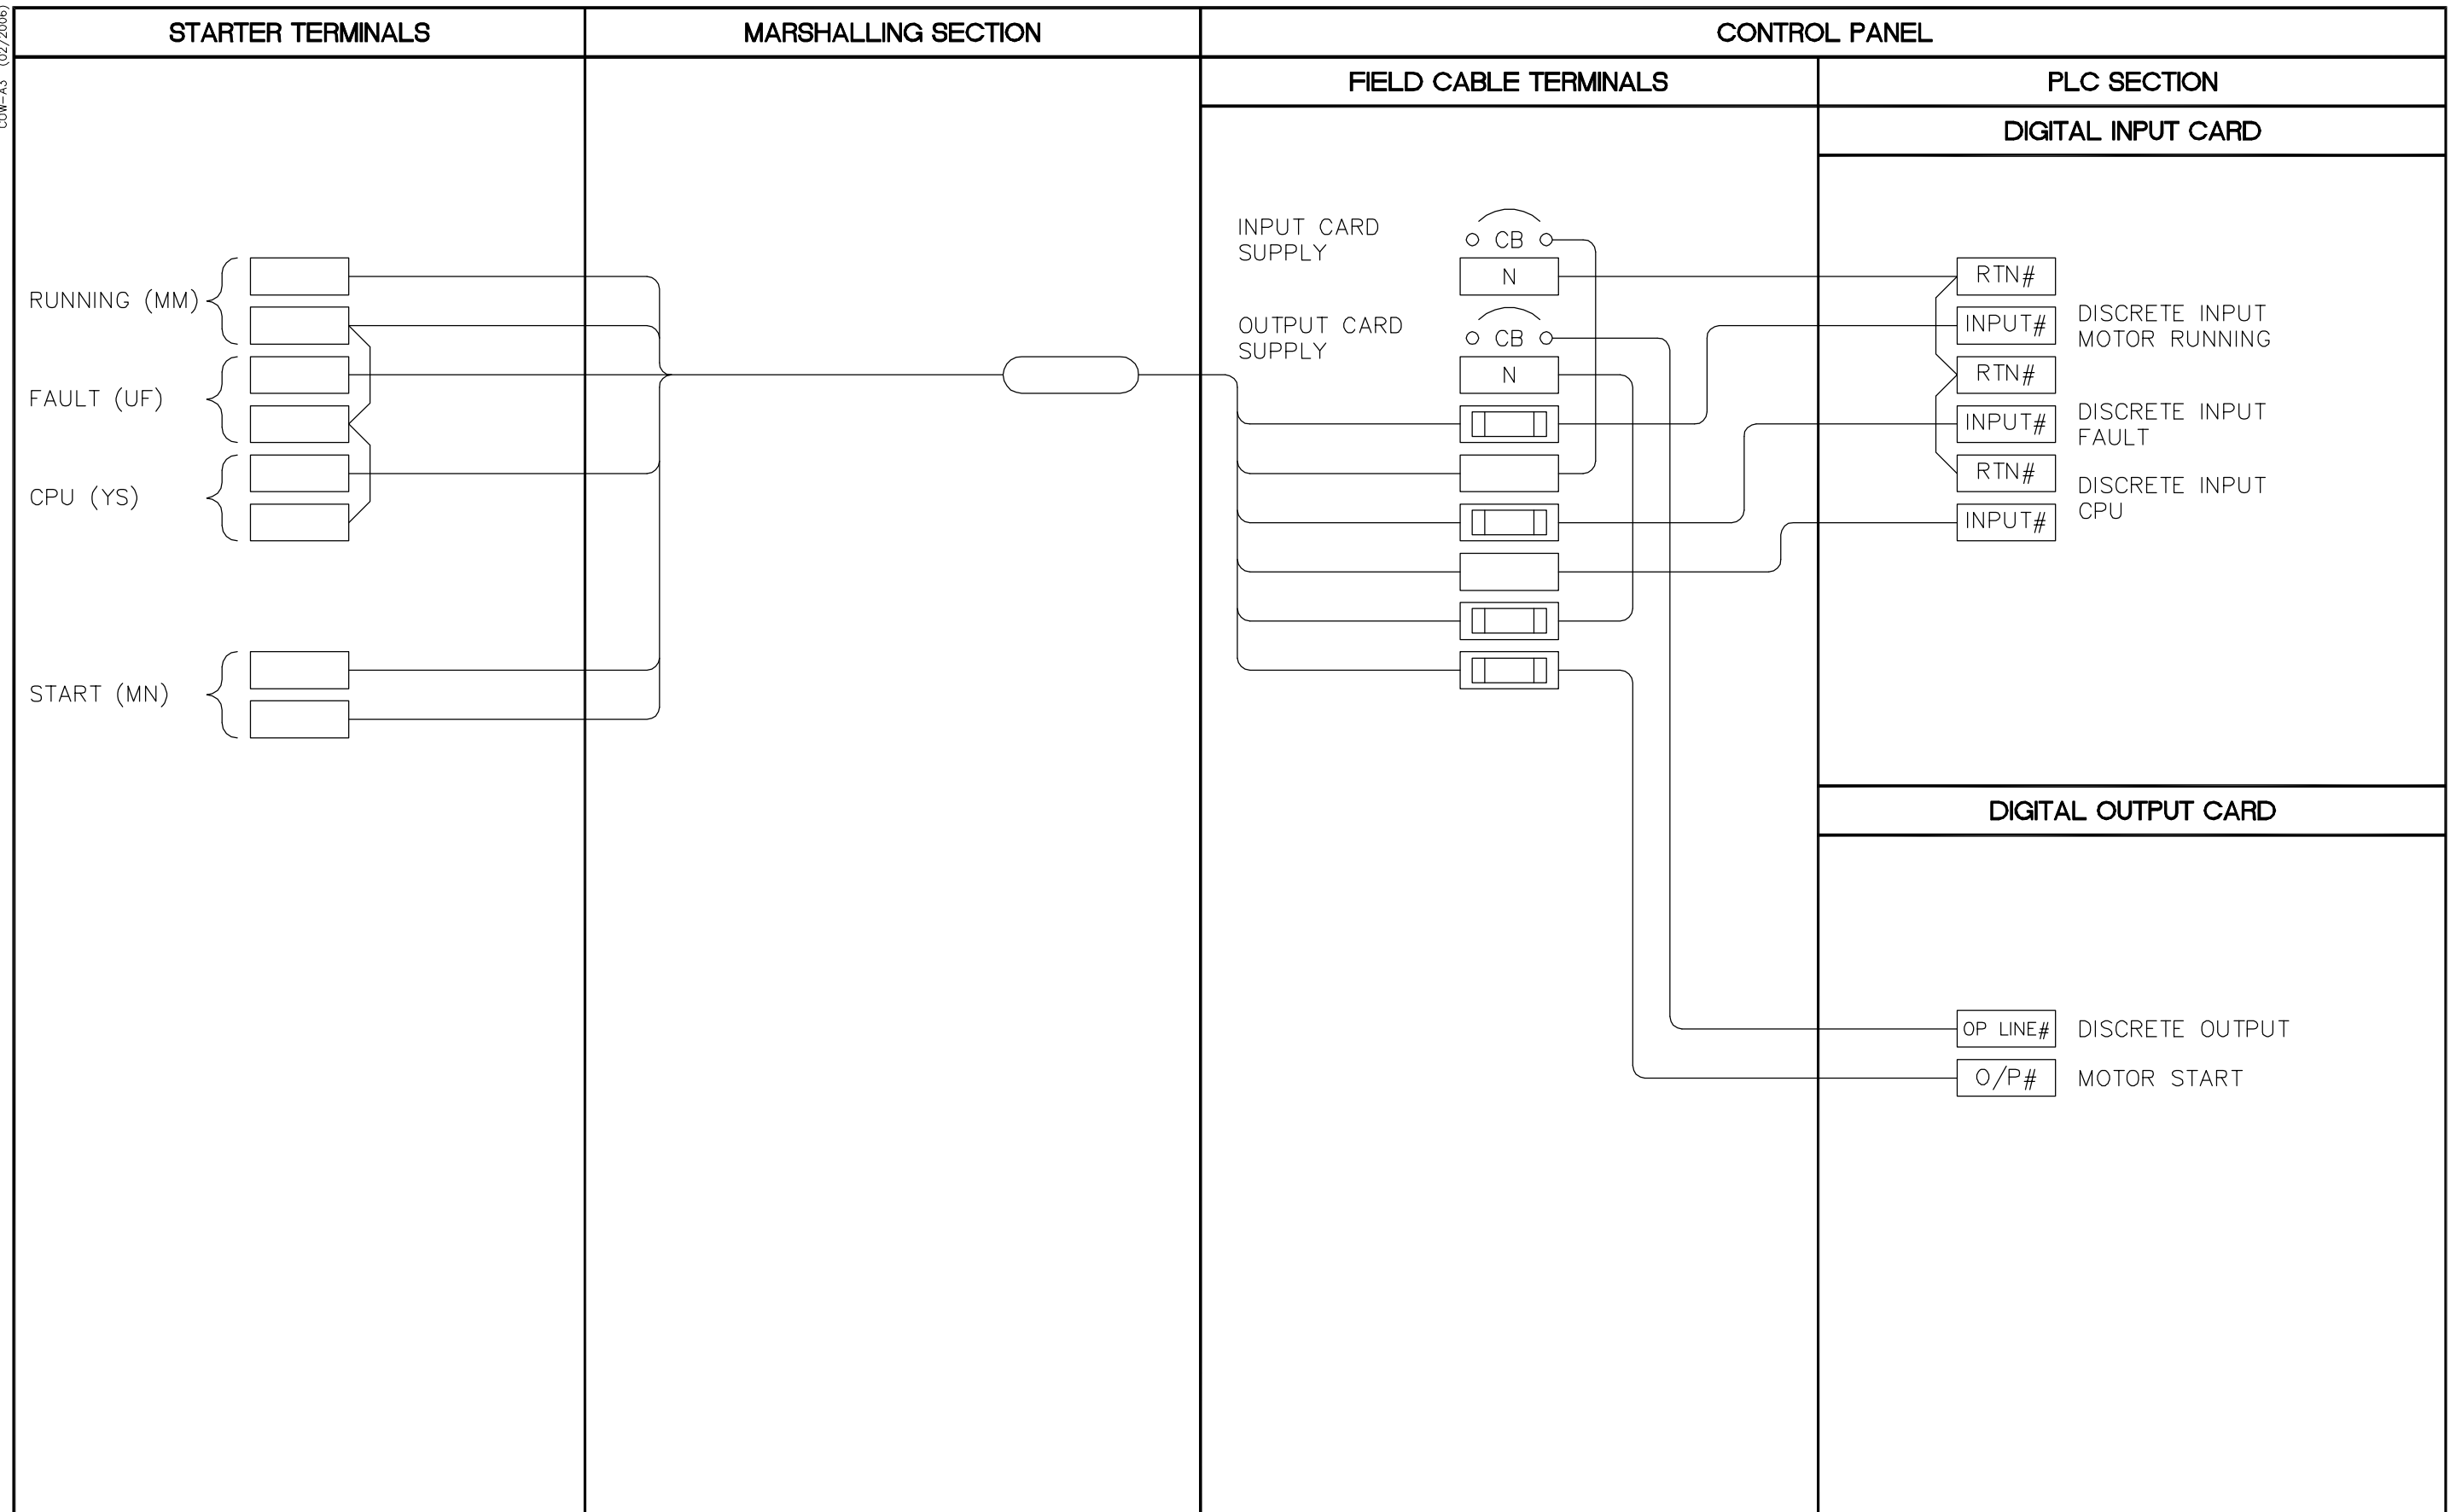

 Certificate of Authorization Earth Tech Canada Inc. No. 730 Expiry: April 30, 2006	 	ENGINEER'S SEAL ORIGINAL SIGNED BY S.W. TORMEY 2006/03/29 CONSULTANT DRAWING NO. WB-A0461	 THE CITY OF WINNIPEG WATER AND WASTE DEPARTMENT ENGINEERING DIVISION WATER TREATMENT PLANT MAIN BUILDING MECHANICAL AND ELECTRICAL AUTOMATION / I&C TYPICAL MCC STARTER INSTRUMENTATION LOOP DIAGRAM	
<table border="1" style="width:100%; border-collapse: collapse;"> <tr> <td style="width:10%;">B.M. ELEV.</td> <td style="width:10%;"></td> <td style="width:10%;"></td> <td style="width:10%;"></td> <td style="width:10%;"></td> <td style="width:10%;"></td> <td style="width:10%;"></td> <td style="width:10%;"></td> </tr> <tr> <td>DESIGNED BY</td> <td>NT</td> <td>CHECKED BY</td> <td>SWT</td> <td>SCALE:</td> <td>NTS</td> <td>RELEASED FOR CONSTRUCTION BY:</td> <td>R. SOROKOWSKI</td> </tr> <tr> <td>DRAWN BY</td> <td>GLG</td> <td>APPROVED BY</td> <td>AHL</td> <td>DATE</td> <td>2005/01/19</td> <td>DATE</td> <td>2006/03/29</td> </tr> <tr> <td>NO.</td> <td>ISSUED FOR TENDER</td> <td>06/03/29</td> <td>GLG</td> <td></td> <td></td> <td></td> <td></td> </tr> <tr> <td></td> <td>REVISIONS</td> <td>DATE</td> <td>BY</td> <td></td> <td></td> <td></td> <td></td> </tr> </table>	B.M. ELEV.								DESIGNED BY	NT	CHECKED BY	SWT	SCALE:	NTS	RELEASED FOR CONSTRUCTION BY:	R. SOROKOWSKI	DRAWN BY	GLG	APPROVED BY	AHL	DATE	2005/01/19	DATE	2006/03/29	NO.	ISSUED FOR TENDER	06/03/29	GLG						REVISIONS	DATE	BY							<table border="1" style="width:100%; border-collapse: collapse;"> <tr> <td style="width:50%;">CITY FILE NUMBER</td> <td style="width:50%;"></td> </tr> <tr> <td>SHEET OF</td> <td></td> </tr> <tr> <td>CITY DRAWING NUMBER</td> <td>1-0601B-H-A0461-001-00B</td> </tr> </table>	CITY FILE NUMBER		SHEET OF		CITY DRAWING NUMBER	1-0601B-H-A0461-001-00B
B.M. ELEV.	
DESIGNED BY	NT	CHECKED BY	SWT	SCALE:	NTS	RELEASED FOR CONSTRUCTION BY:	R. SOROKOWSKI	
DRAWN BY	GLG	APPROVED BY	AHL	DATE	2005/01/19	DATE	2006/03/29	
NO.	ISSUED FOR TENDER	06/03/29	GLG	
	REVISIONS	DATE	BY	
CITY FILE NUMBER	
SHEET OF	
CITY DRAWING NUMBER	1-0601B-H-A0461-001-00B	